
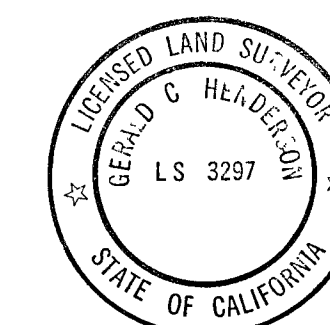
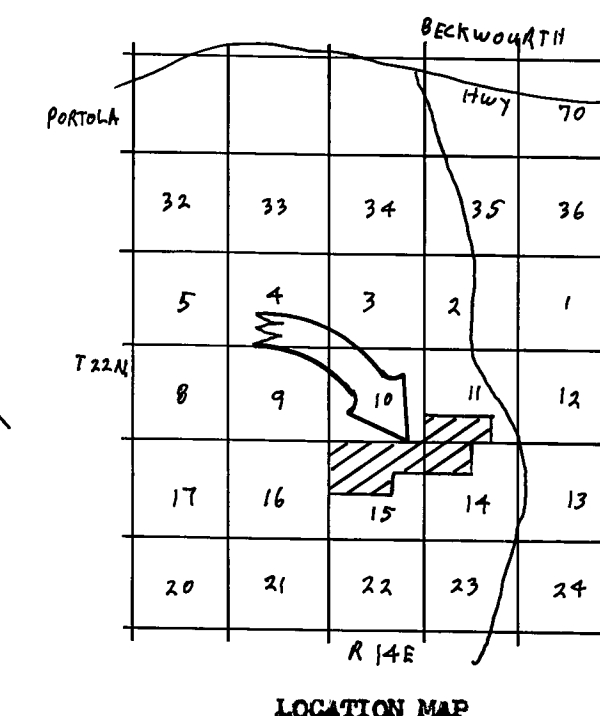


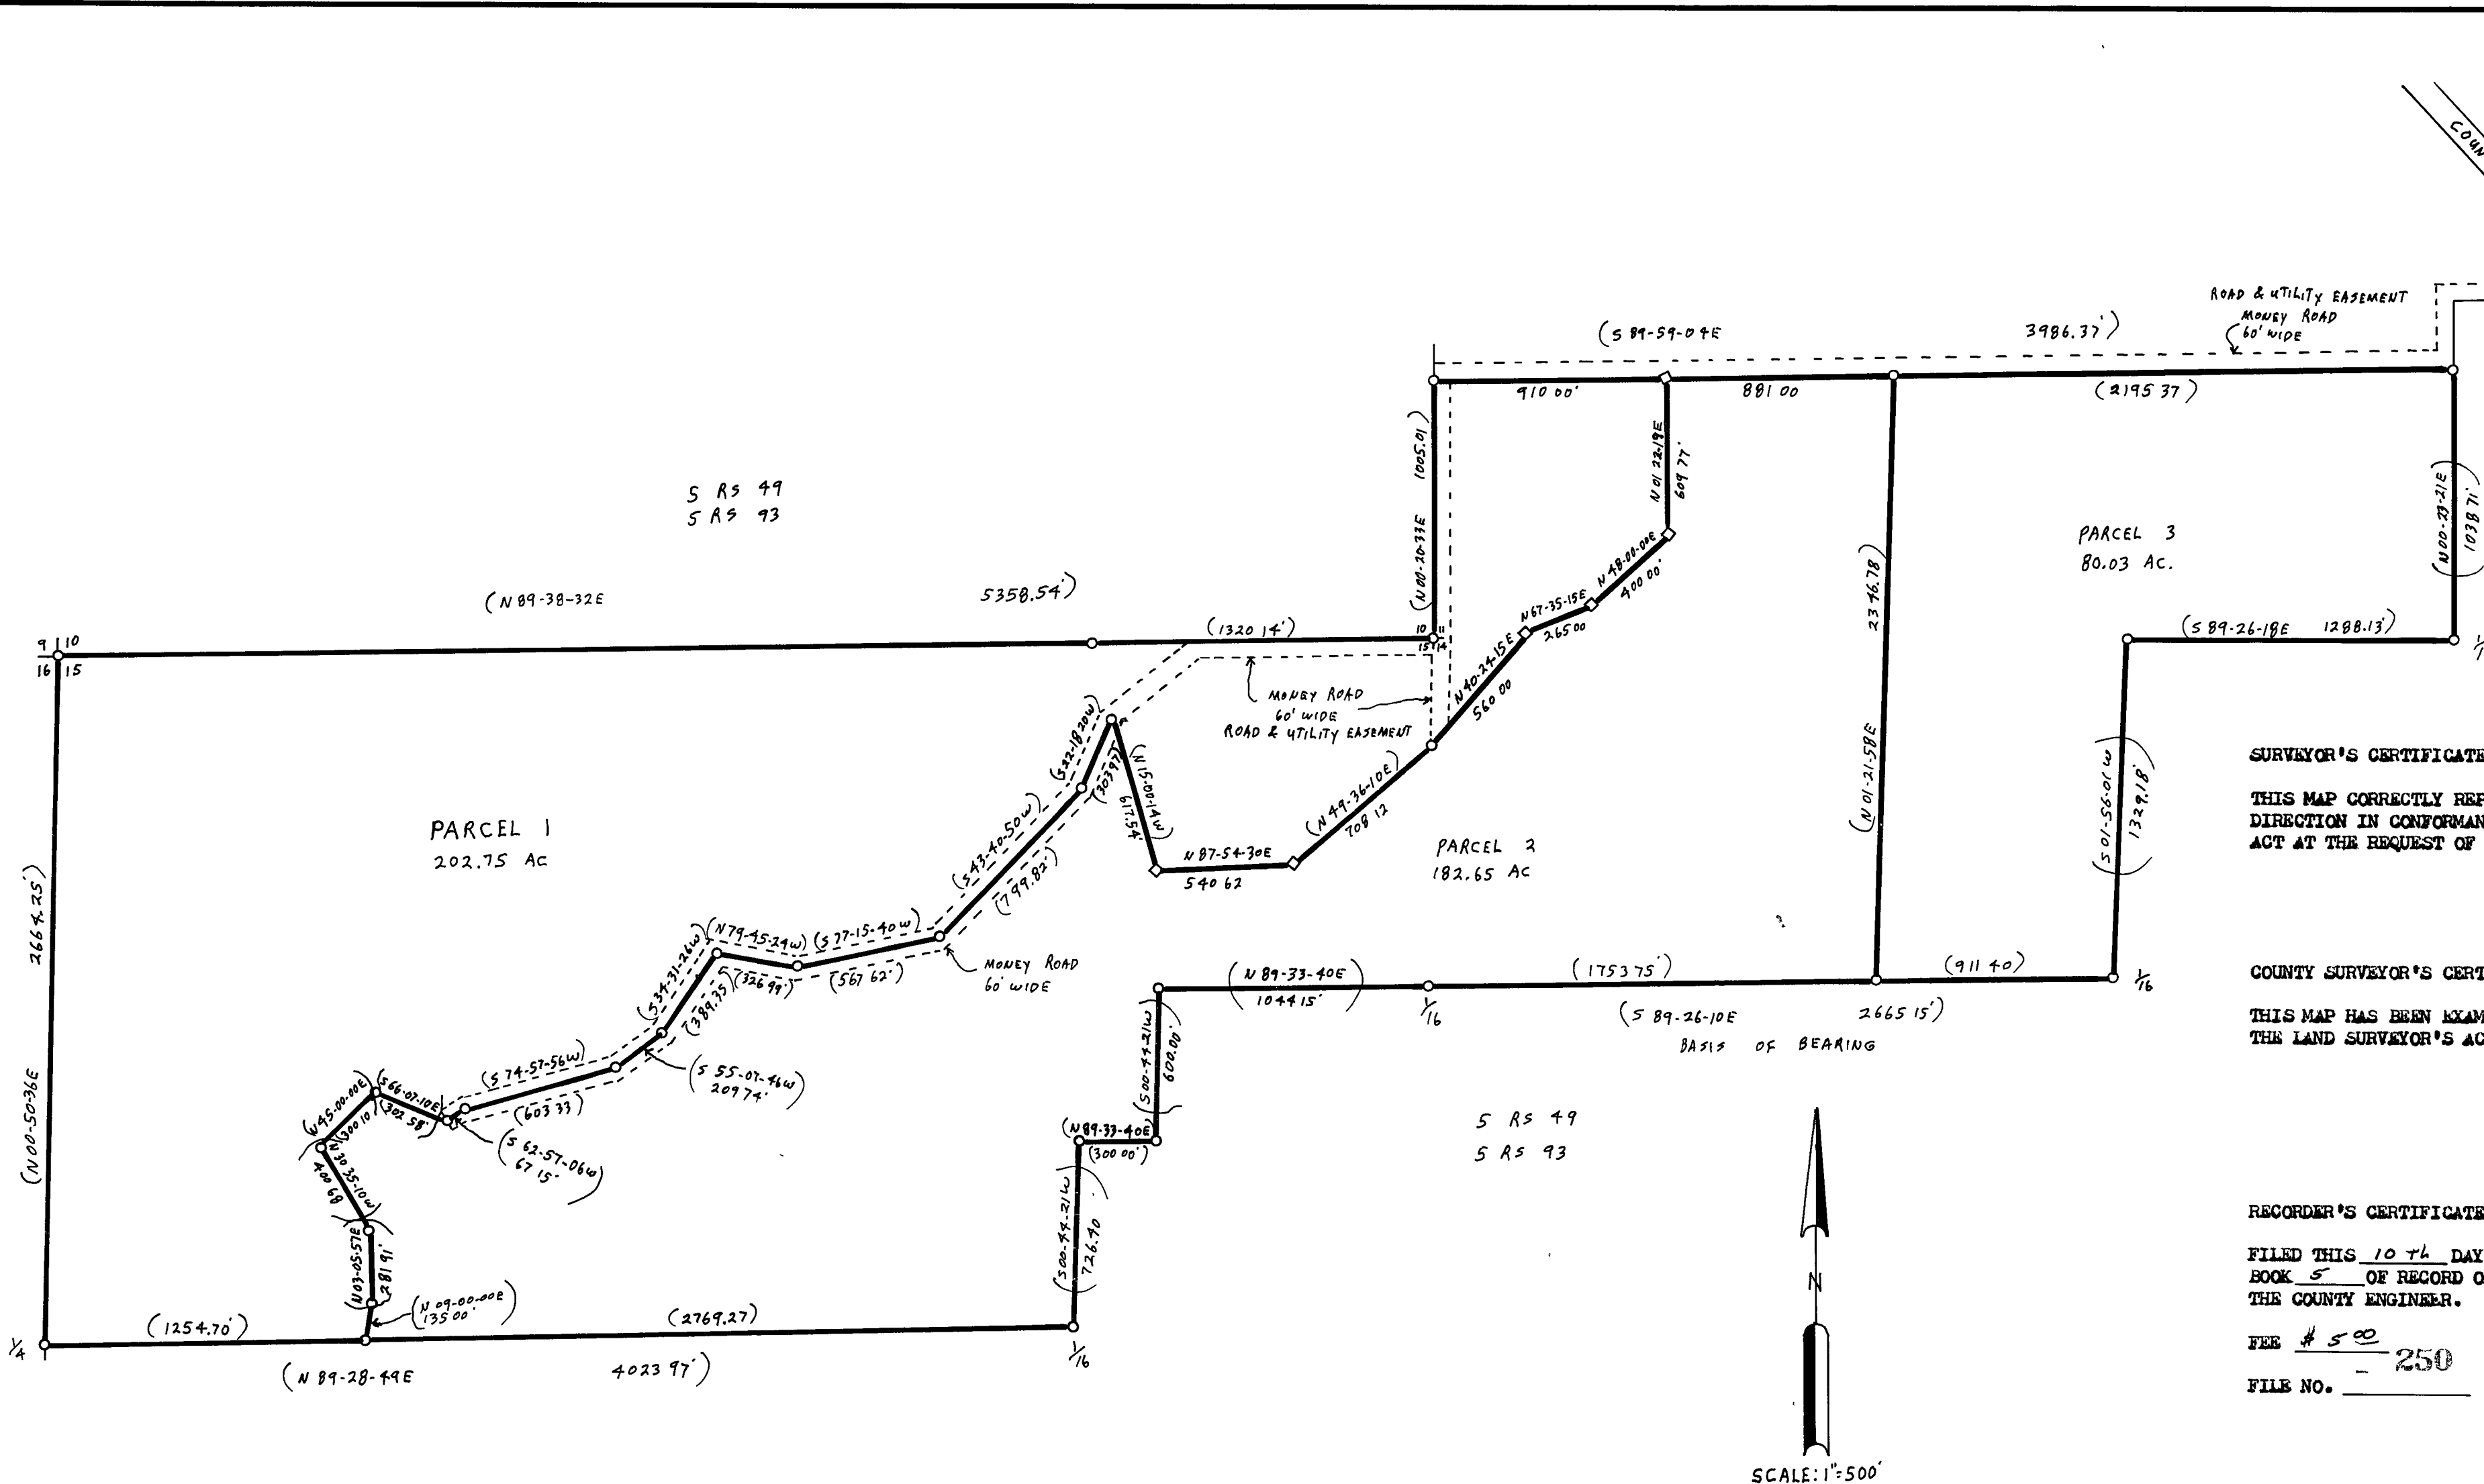

SURVEYOR'S CERTIFICATE

THIS MAP CORRECTLY REPRESENTS A SURVEY MADE BY ME OR UNDER MY DIRECTION IN CONFORMANCE WITH THE REQUIREMENTS OF THE LAND SURVEYOR'S ACT AT THE REQUEST OF JOE MONEY IN MAY 1980.

Gerald C. Henderson
GERALD C. HENDERSON LS 3297

COUNTY SURVEYOR'S CERTIFICATE

THIS MAP HAS BEEN EXAMINED FOR CONFORMANCE WITH THE REQUIREMENTS OF THE LAND SURVEYOR'S ACT THIS 7TH DAY OF June 1980.

Lawrence J. Brock
LAWRENCE J. BROCK RGE 13528
PLUMAS COUNTY SURVEYOR

RECORDER'S CERTIFICATE

FILED THIS 10TH DAY OF July, 1980, AT 3:00 P.M. IN BOOK 5 OF RECORD OF SURVEYS AT PAGE 119, AT THE REQUEST OF THE COUNTY ENGINEER.

FEE \$ 5.00
FILE NO. 250

ILA DIGGS
COUNTY RECORDER


Iladiggs
DEPUTY

NOTE

BASIS OF BEARING IS TAKEN FROM THAT CERTAIN MAP FILED IN BOOK 5 OF RECORD OF SURVEYS AT PAGE 93, PLUMAS COUNTY RECORDS.

LEGEND

FOUND $\frac{1}{2}$ " REBAR CAPPED LS 3297
SET $\frac{1}{2}$ " REBAR CAPPED LS 3297

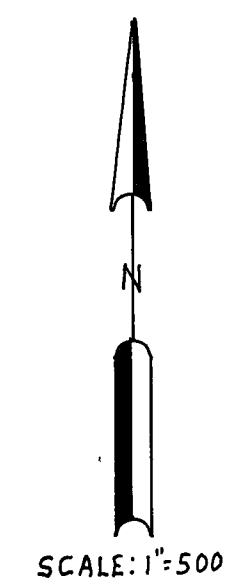

RECORD OF SURVEY

FOR

JOSEPH MONEY ETUX MAY 1980

PORTION OF SECTIONS 11, 14, & 15, T. 22N., R. 14E., MDM
PLUMAS COUNTY, CALIFORNIA

GERALD C. HENDERSON
CIVIL ENGINEER-LAND SURVEYOR
P. O. BOX 1377
PORTOLA, CALIFORNIA

SHEET 1 OF 1