



Basis of Bearings. The Southeast Right-of-Way of Western Pacific Railroad shown as N61°04'00"E in Book 5 of Parcel Maps at Page 27, Plumas County Records.

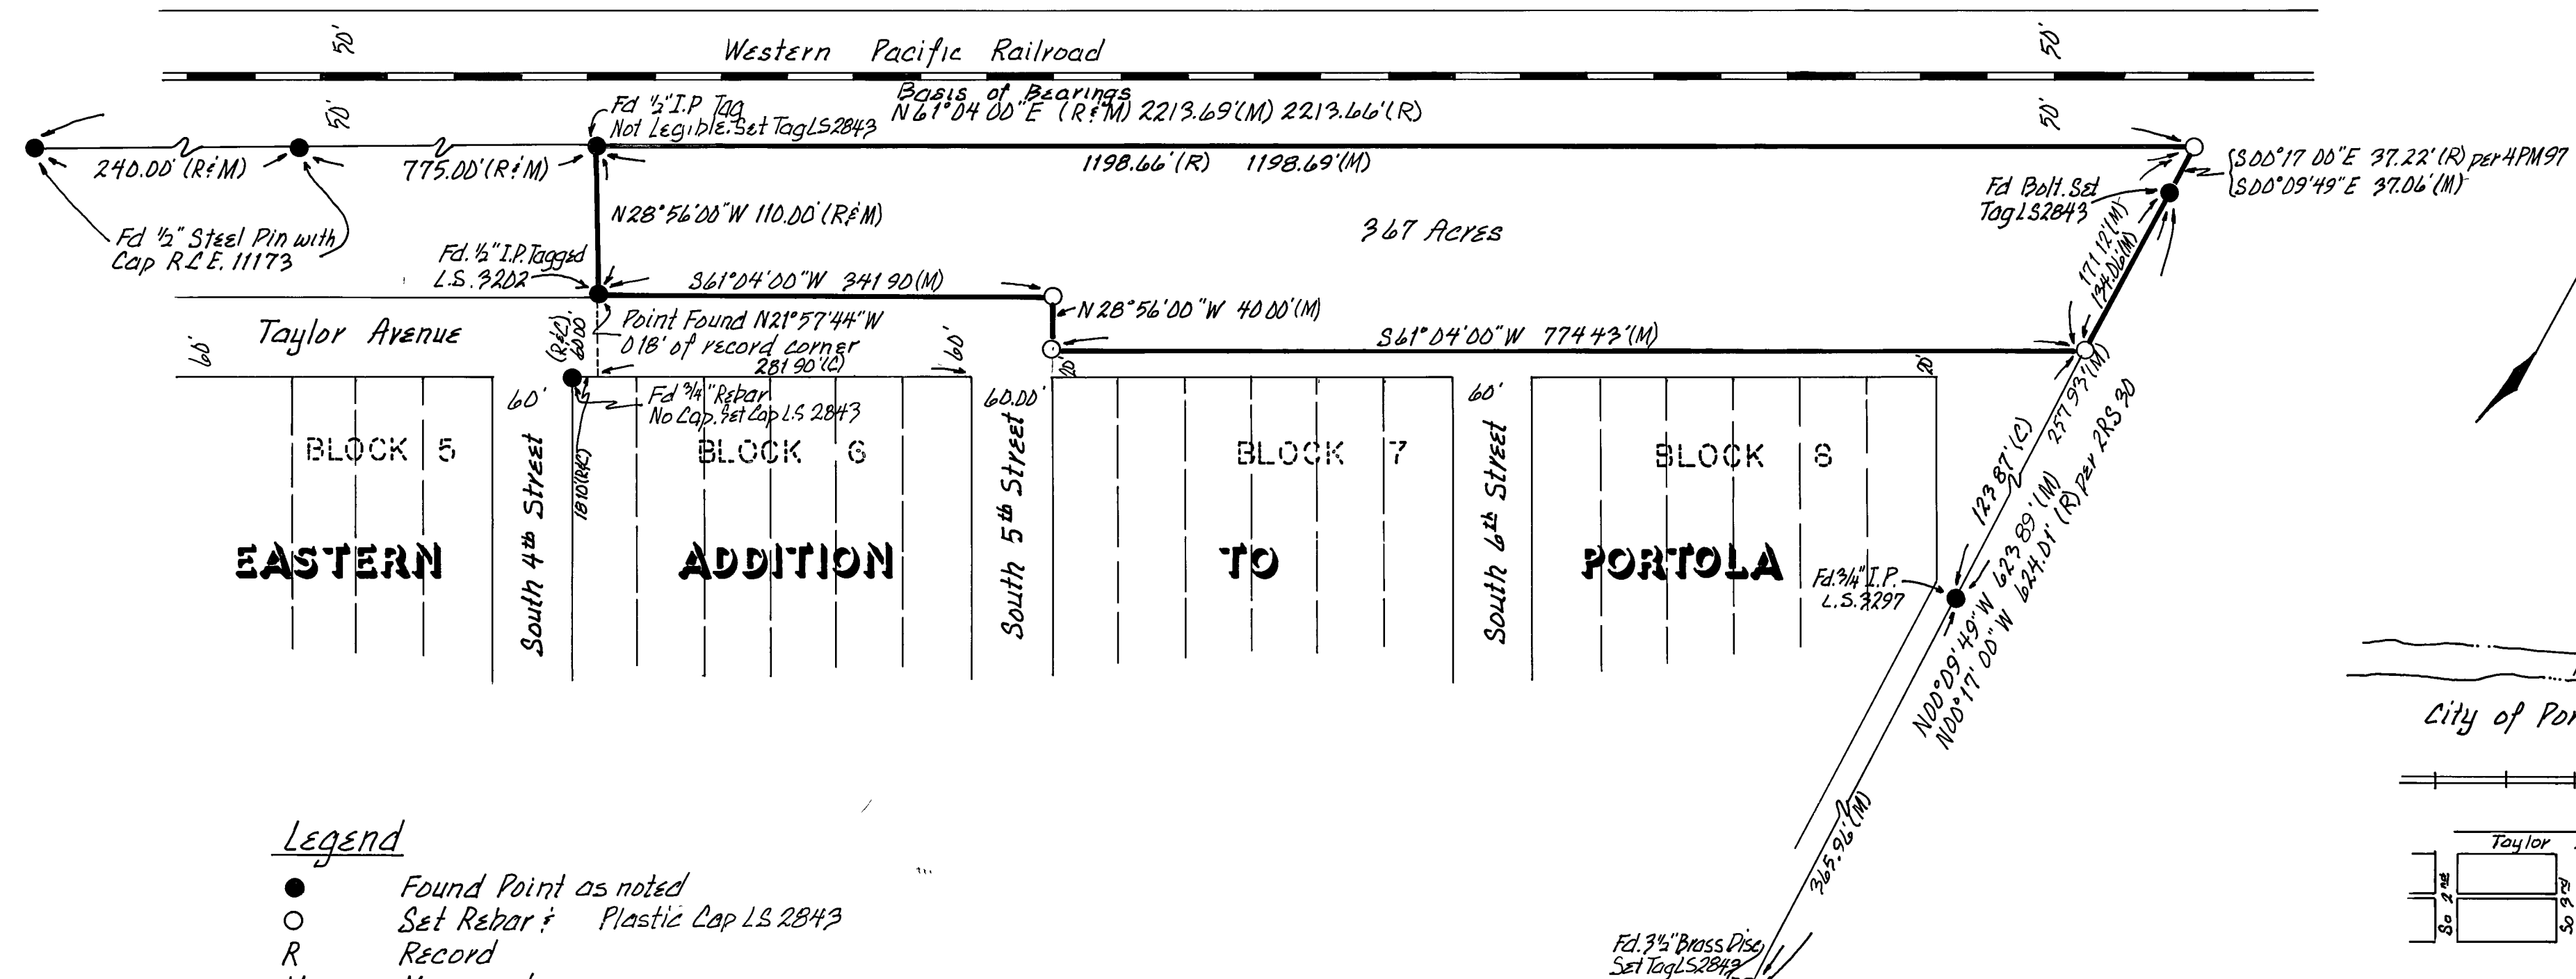

Legend

- Found Point as noted
- Set Rebar: Plastic Cap LS 2843
- R Record
- M Measured
- C Calculated

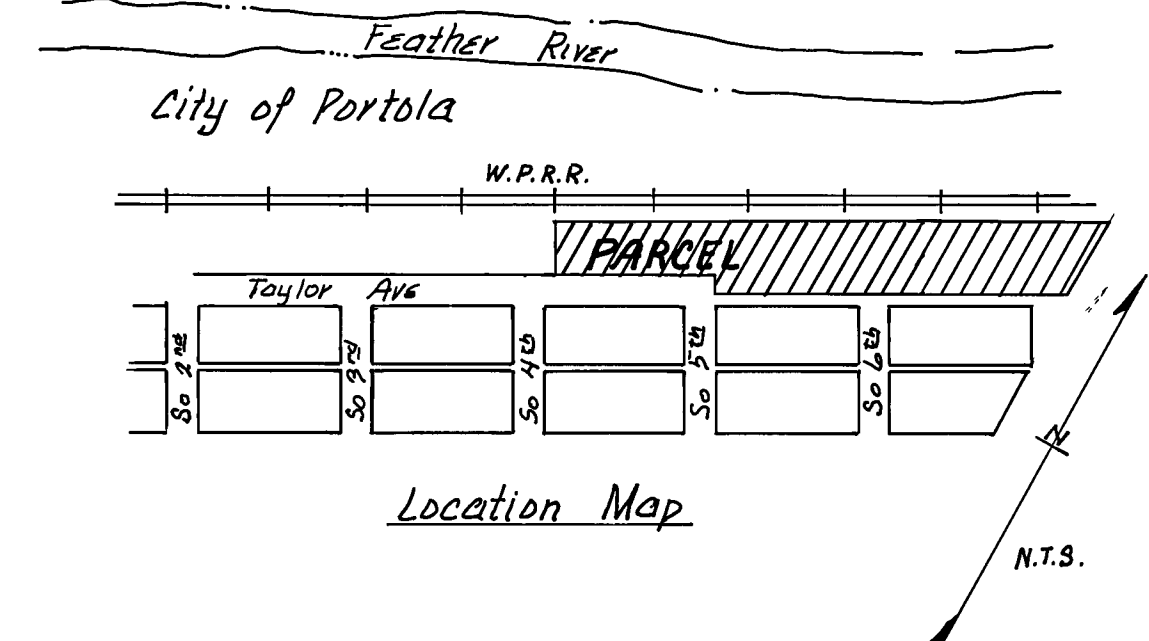

RECORD OF SURVEY FOR JERRY JOLY

Being a Portion of Section 36, T.23N., R.13E
City of Portola, Plumas County, California
MDB & M.

SURVEYOR'S CERTIFICATE

This map correctly represents a survey made by me or under my direction in conformance with the requirements of the Land Surveyors Act at the request of Jerry Joly on Nov 1, 1980.

John W Hamby
John W Hamby
LS 2843

COUNTY SURVEYOR'S CERTIFICATE

This map has been examined for conformance with the requirements of the Land Surveyors Act this 22 day of July, 1980.

Lawrence J Brock
Lawrence J Brock RCE 13528
Plumas County Surveyor

RECORDERS CERTIFICATE

Filed this 22 day of July, 1980, at 1:10 P.M. in Book 5 of Records of Survey at Page 27 at the request of the County Engineer.

Fee \$ 5.00
File No. 500

Ila Diggs
County Recorder

By Frances Nicol
Deputy

JOHN W. HAMBY

LICENSED LAND SURVEYOR

Paradise, California
P.O. Box 842
(916) 877-6253

Portola, California
P.O. Box 842
(916) 832-5571

Sheet 1 of 1