



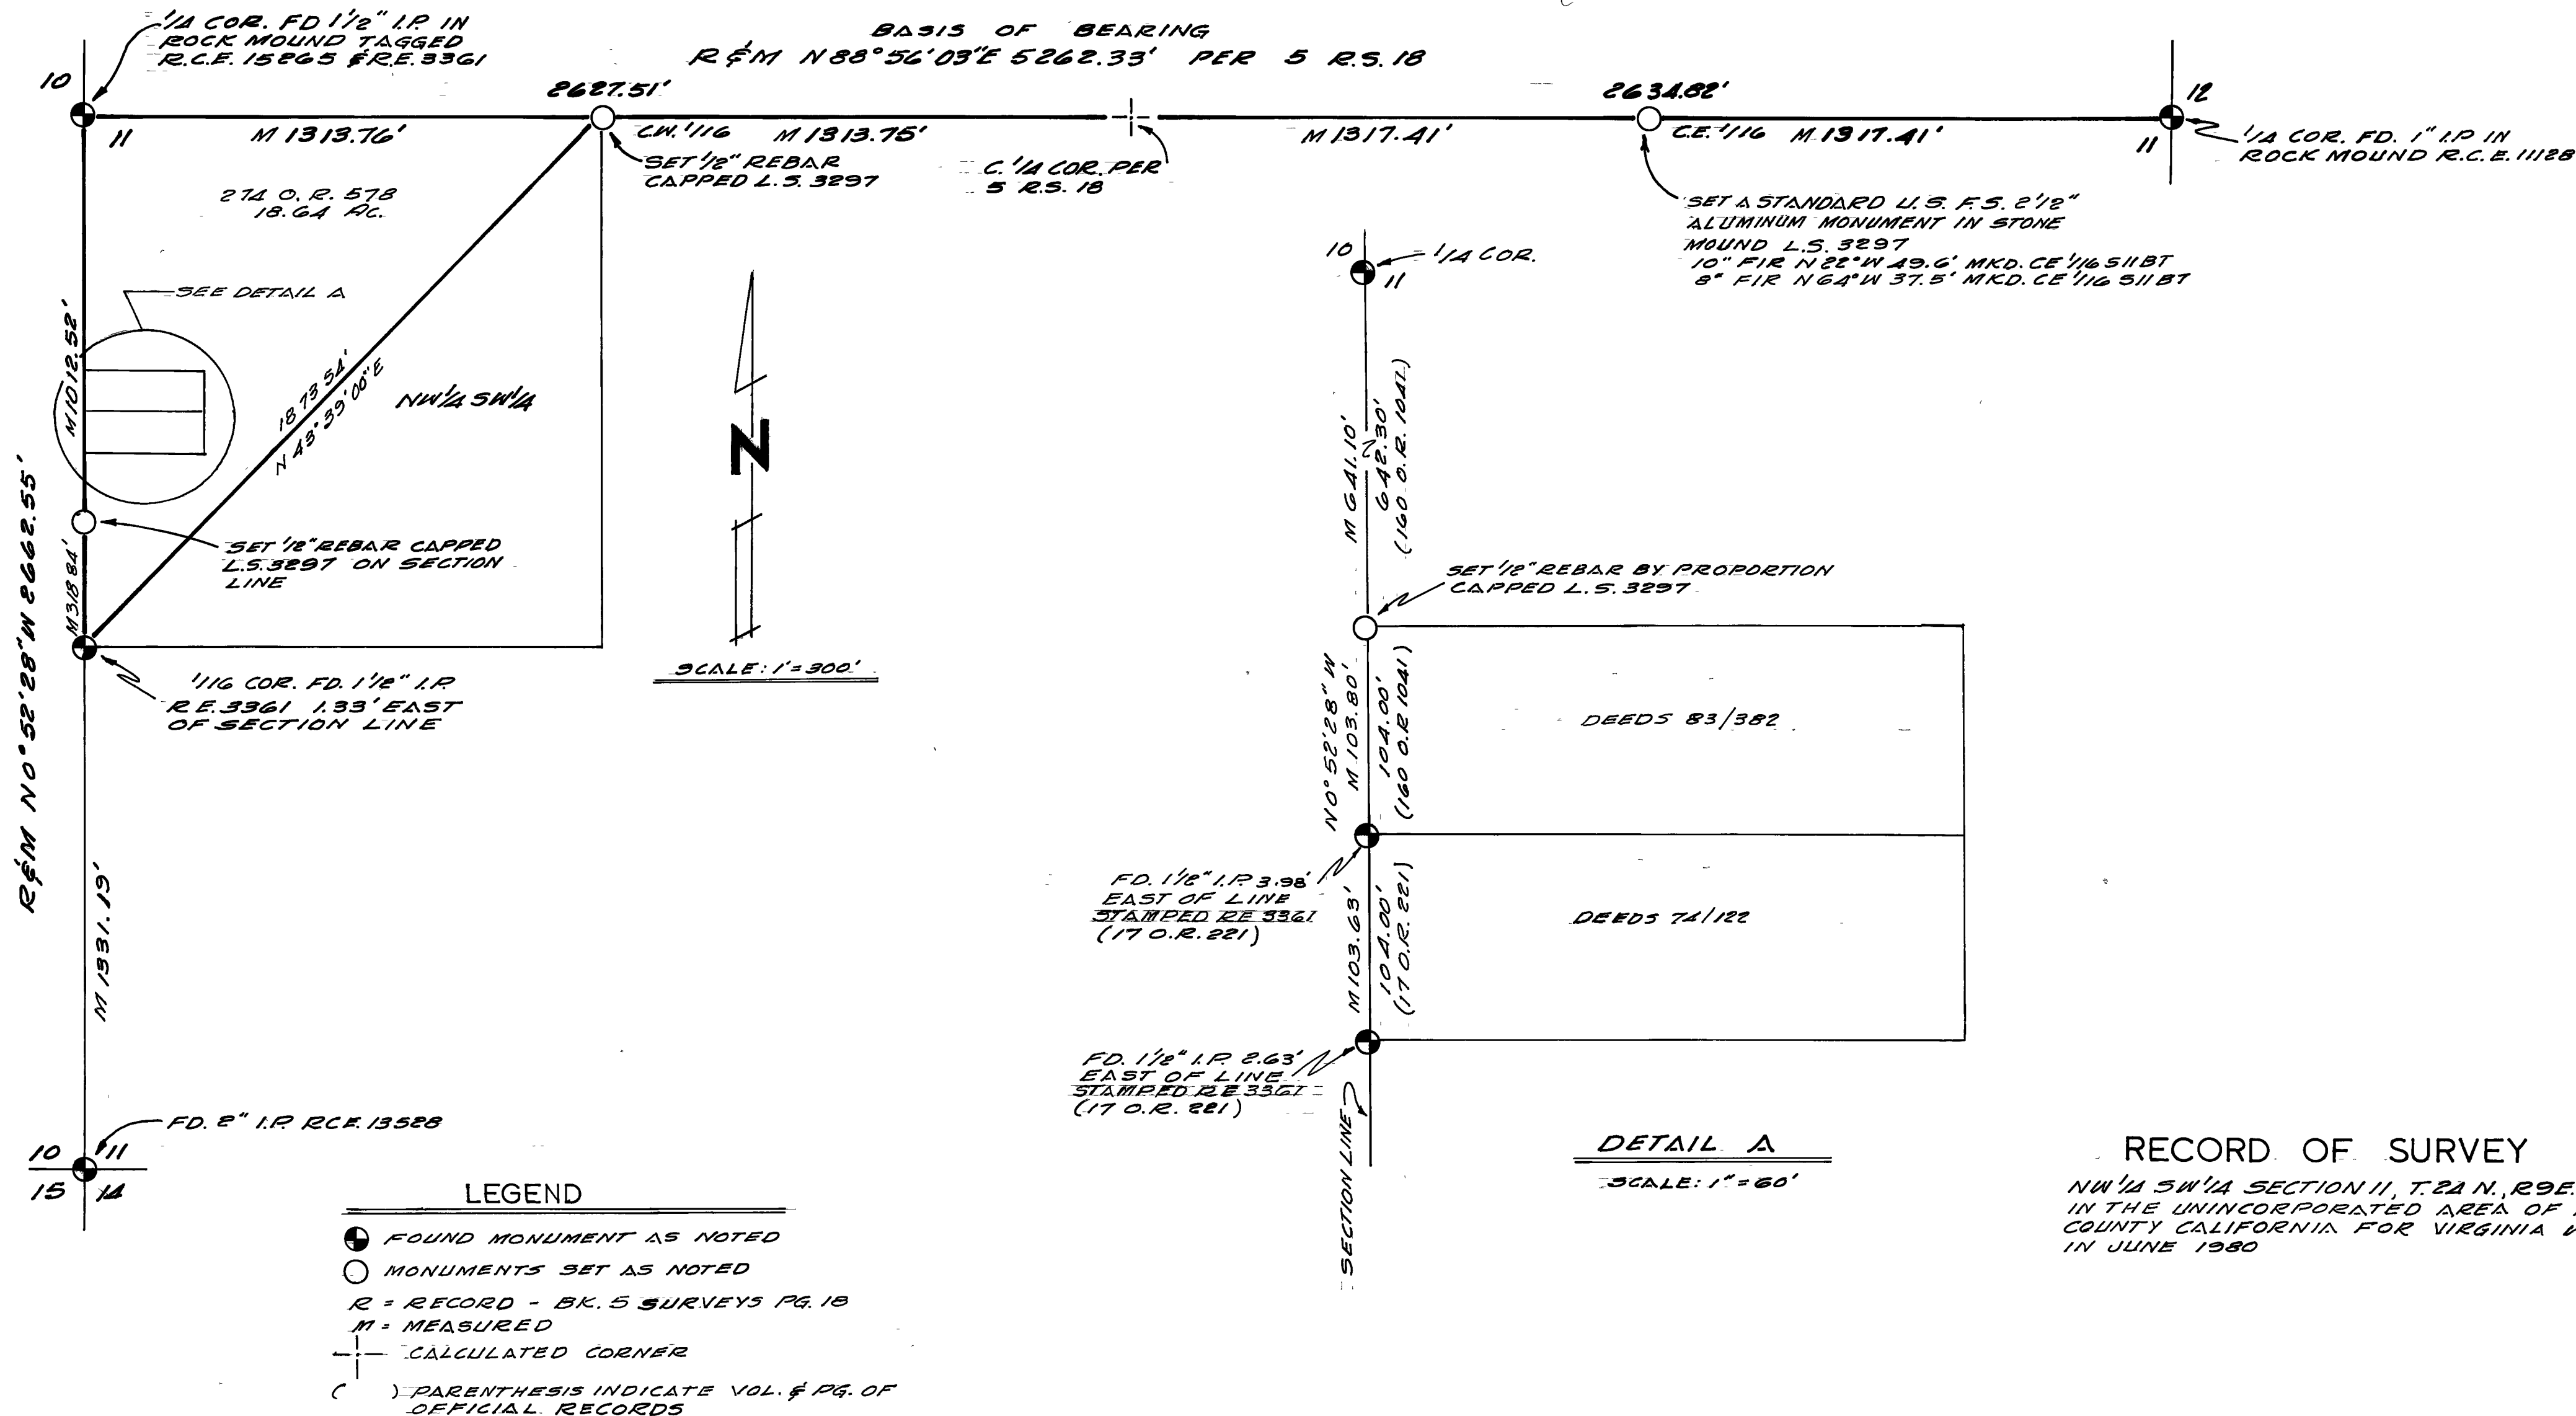

SURVEYOR'S CERTIFICATE

This map correctly represents a survey made by me or under my direction in conformance with the requirements of the Land Surveyor's Act at the request of VIRGINIA WILSON in JUNE, 1980.

Gerald C. Henderson
Gerald C. Henderson

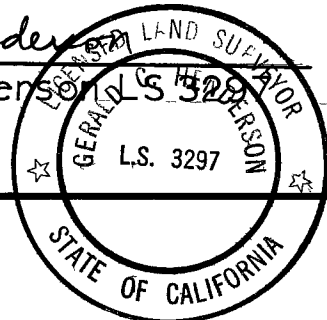

COUNTY SURVEYOR'S CERTIFICATE

This map has been examined for conformance with the requirements of the Land Surveyor's Act this 25th day of September, 1980.

Lawrence J. Brock
Lawrence J. Brock, R.C.E., 13528
County Surveyor

RECORDER'S CERTIFICATE

Filed this 25th day of September, 1980, at 11:48 a.m. in Book 5 of SURVEYS at page 126 at the request of THE COUNTY ENGINEER.

Fee \$5.00
File No. 2480

File P. 995
County Recorder
Isabelle Andrews
By: Deputy

Gerald C. Henderson
CIVIL ENGINEER—LAND SURVEYOR

P.O. Box 1377
Portola, Ca. 96122

Phone (916) 836-2516