


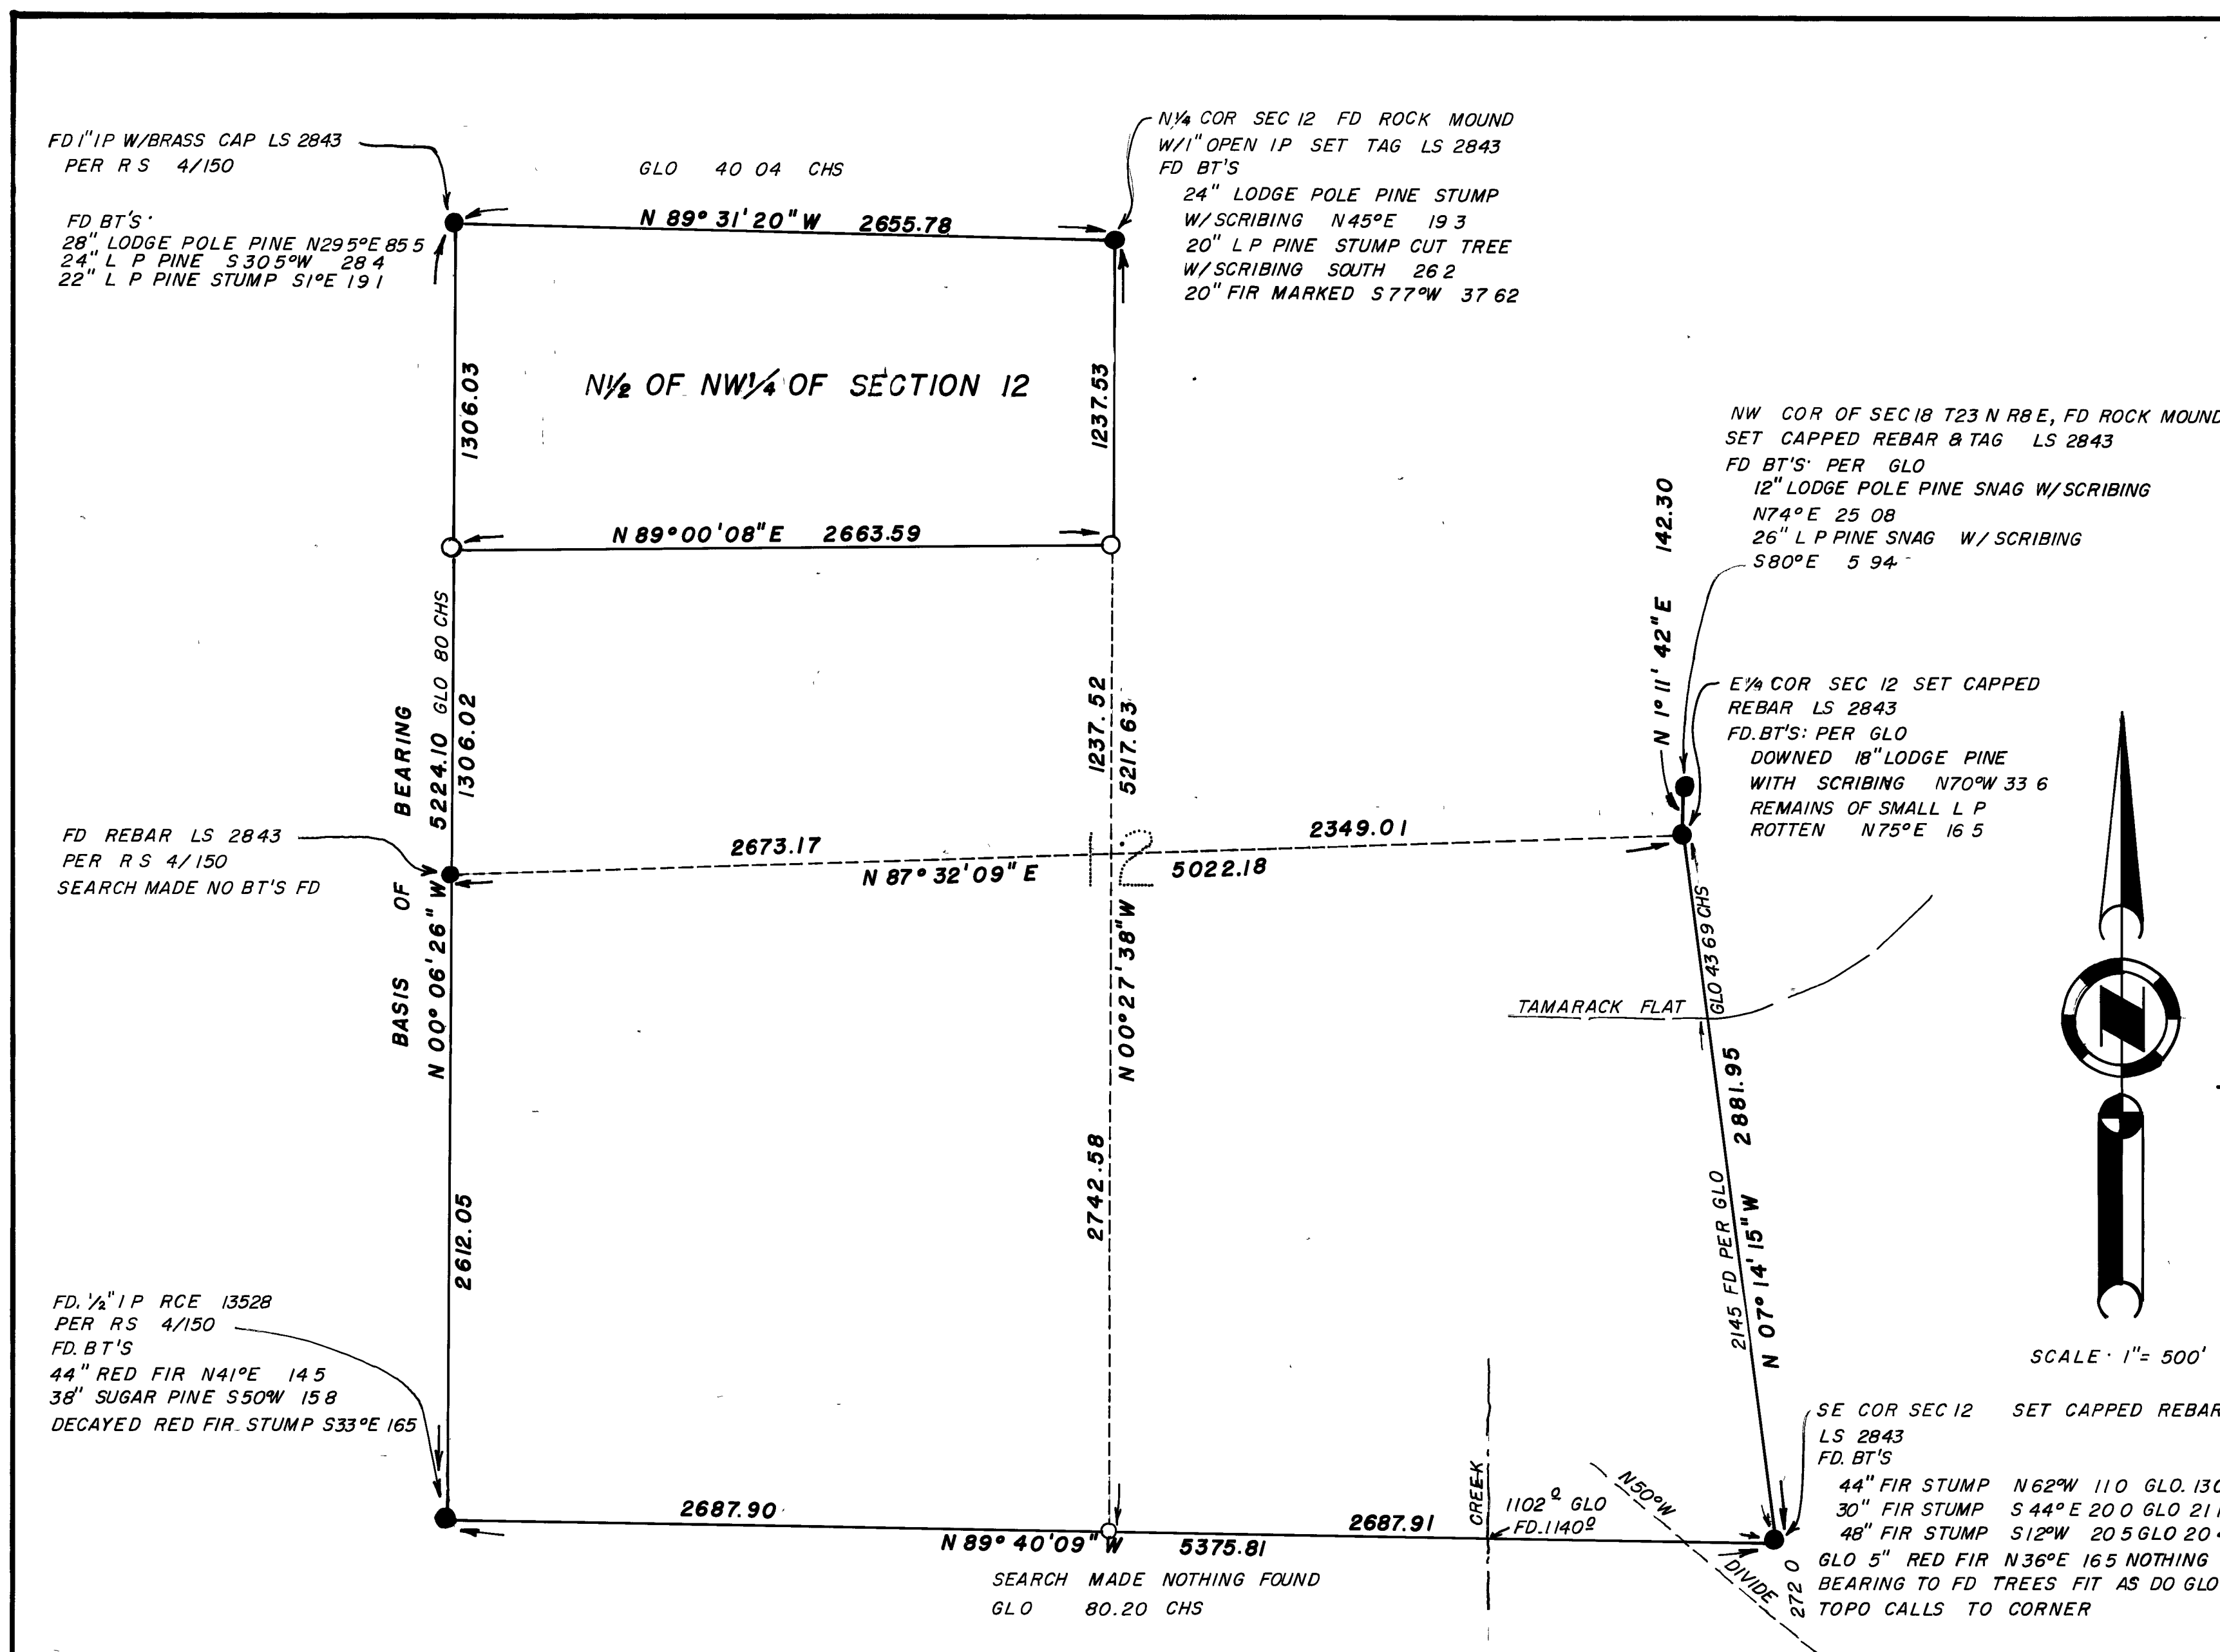

LEGEND:

- SET 3/8" REBAR WITH CAP, LS 2843
- FOUND MONUMENT AS NOTED
- + CALCULATED POINTS ONLY

BASIS OF BEARING:

THE WEST LINE OF SECTION 12, SHOWN AS N00°06'26"W ON THE RECORD OF SURVEY MAP FILED IN BOOK 4 OF SURVEYS AT PAGE 150 OFFICIAL RECORDS OF PLUMAS COUNTY

SCALE 1" = 500'

RECORD OF SURVEY FOR

NORTHWEST PACIFIC RESOURCES
NW 1/4 OF THE NW 1/4 OF SECTION 12
T23N R7E M.D. B. & M.
PLUMAS COUNTY, CALIFORNIA

SURVEYOR'S CERTIFICATE

This map correctly represents a survey made by me or under my direction in conformance with the requirements of the Land Surveyors Act at the request of Northwest Pacific Resources on January 24, 1980.



John W. Hamby
John W. Hamby LS 2843

COUNTY SURVEYOR'S CERTIFICATE

This map has been examined for conformance with requirements of the Land Surveyors Act this 20 day of October, 1980.

Lawrence J. Brock
Plumas County Surveyor
Lawrence J. Brock R.C.E. 13528

RECORDERS CERTIFICATE

Filed this 20th day of Oct., 1980, at 1:15 p.m. in Book 5 of Records of Surveys at Page 27 at the request of County Engineer

Fee 5.00
Filing NO 3283

Ila Diggs
County Recorder
By *Isabelle Andrews*
Deputy

JOHN W. HAMBY
Paradise, California
P.O. Box 842
(916) 877-6253
LICENSED LAND SURVEYOR
Portola, California
P.O. Box 842
(916) 832-5571
Sheet 1 of 1

BRUNING 44-132 40893

79052