

SUPPLEMENTARY INFORMATION MAY BE OBTAINED FROM THE DISTRICT OFFICE, SURVEY DEPARTMENT OR RIGHT OF WAY ENGINEERING DEPT., 1657 RIVERSIDE DR., REDDING, CALIFORNIA.

STATE OF CALIFORNIA
DEPARTMENT OF TRANSPORTATION
BUSINESS AND TRANSPORTATION AGENCY


RECORD OF SURVEY OF MONUMENTATION

IN PLUMAS COUNTY


ON ROUTE 70

T. 22 N., R. 12 E., M.D.M.

SEC. 4, 9, 10

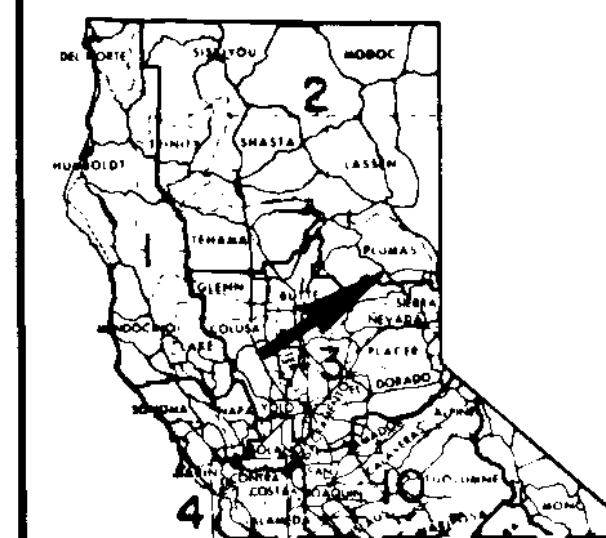

LOCATION MAP

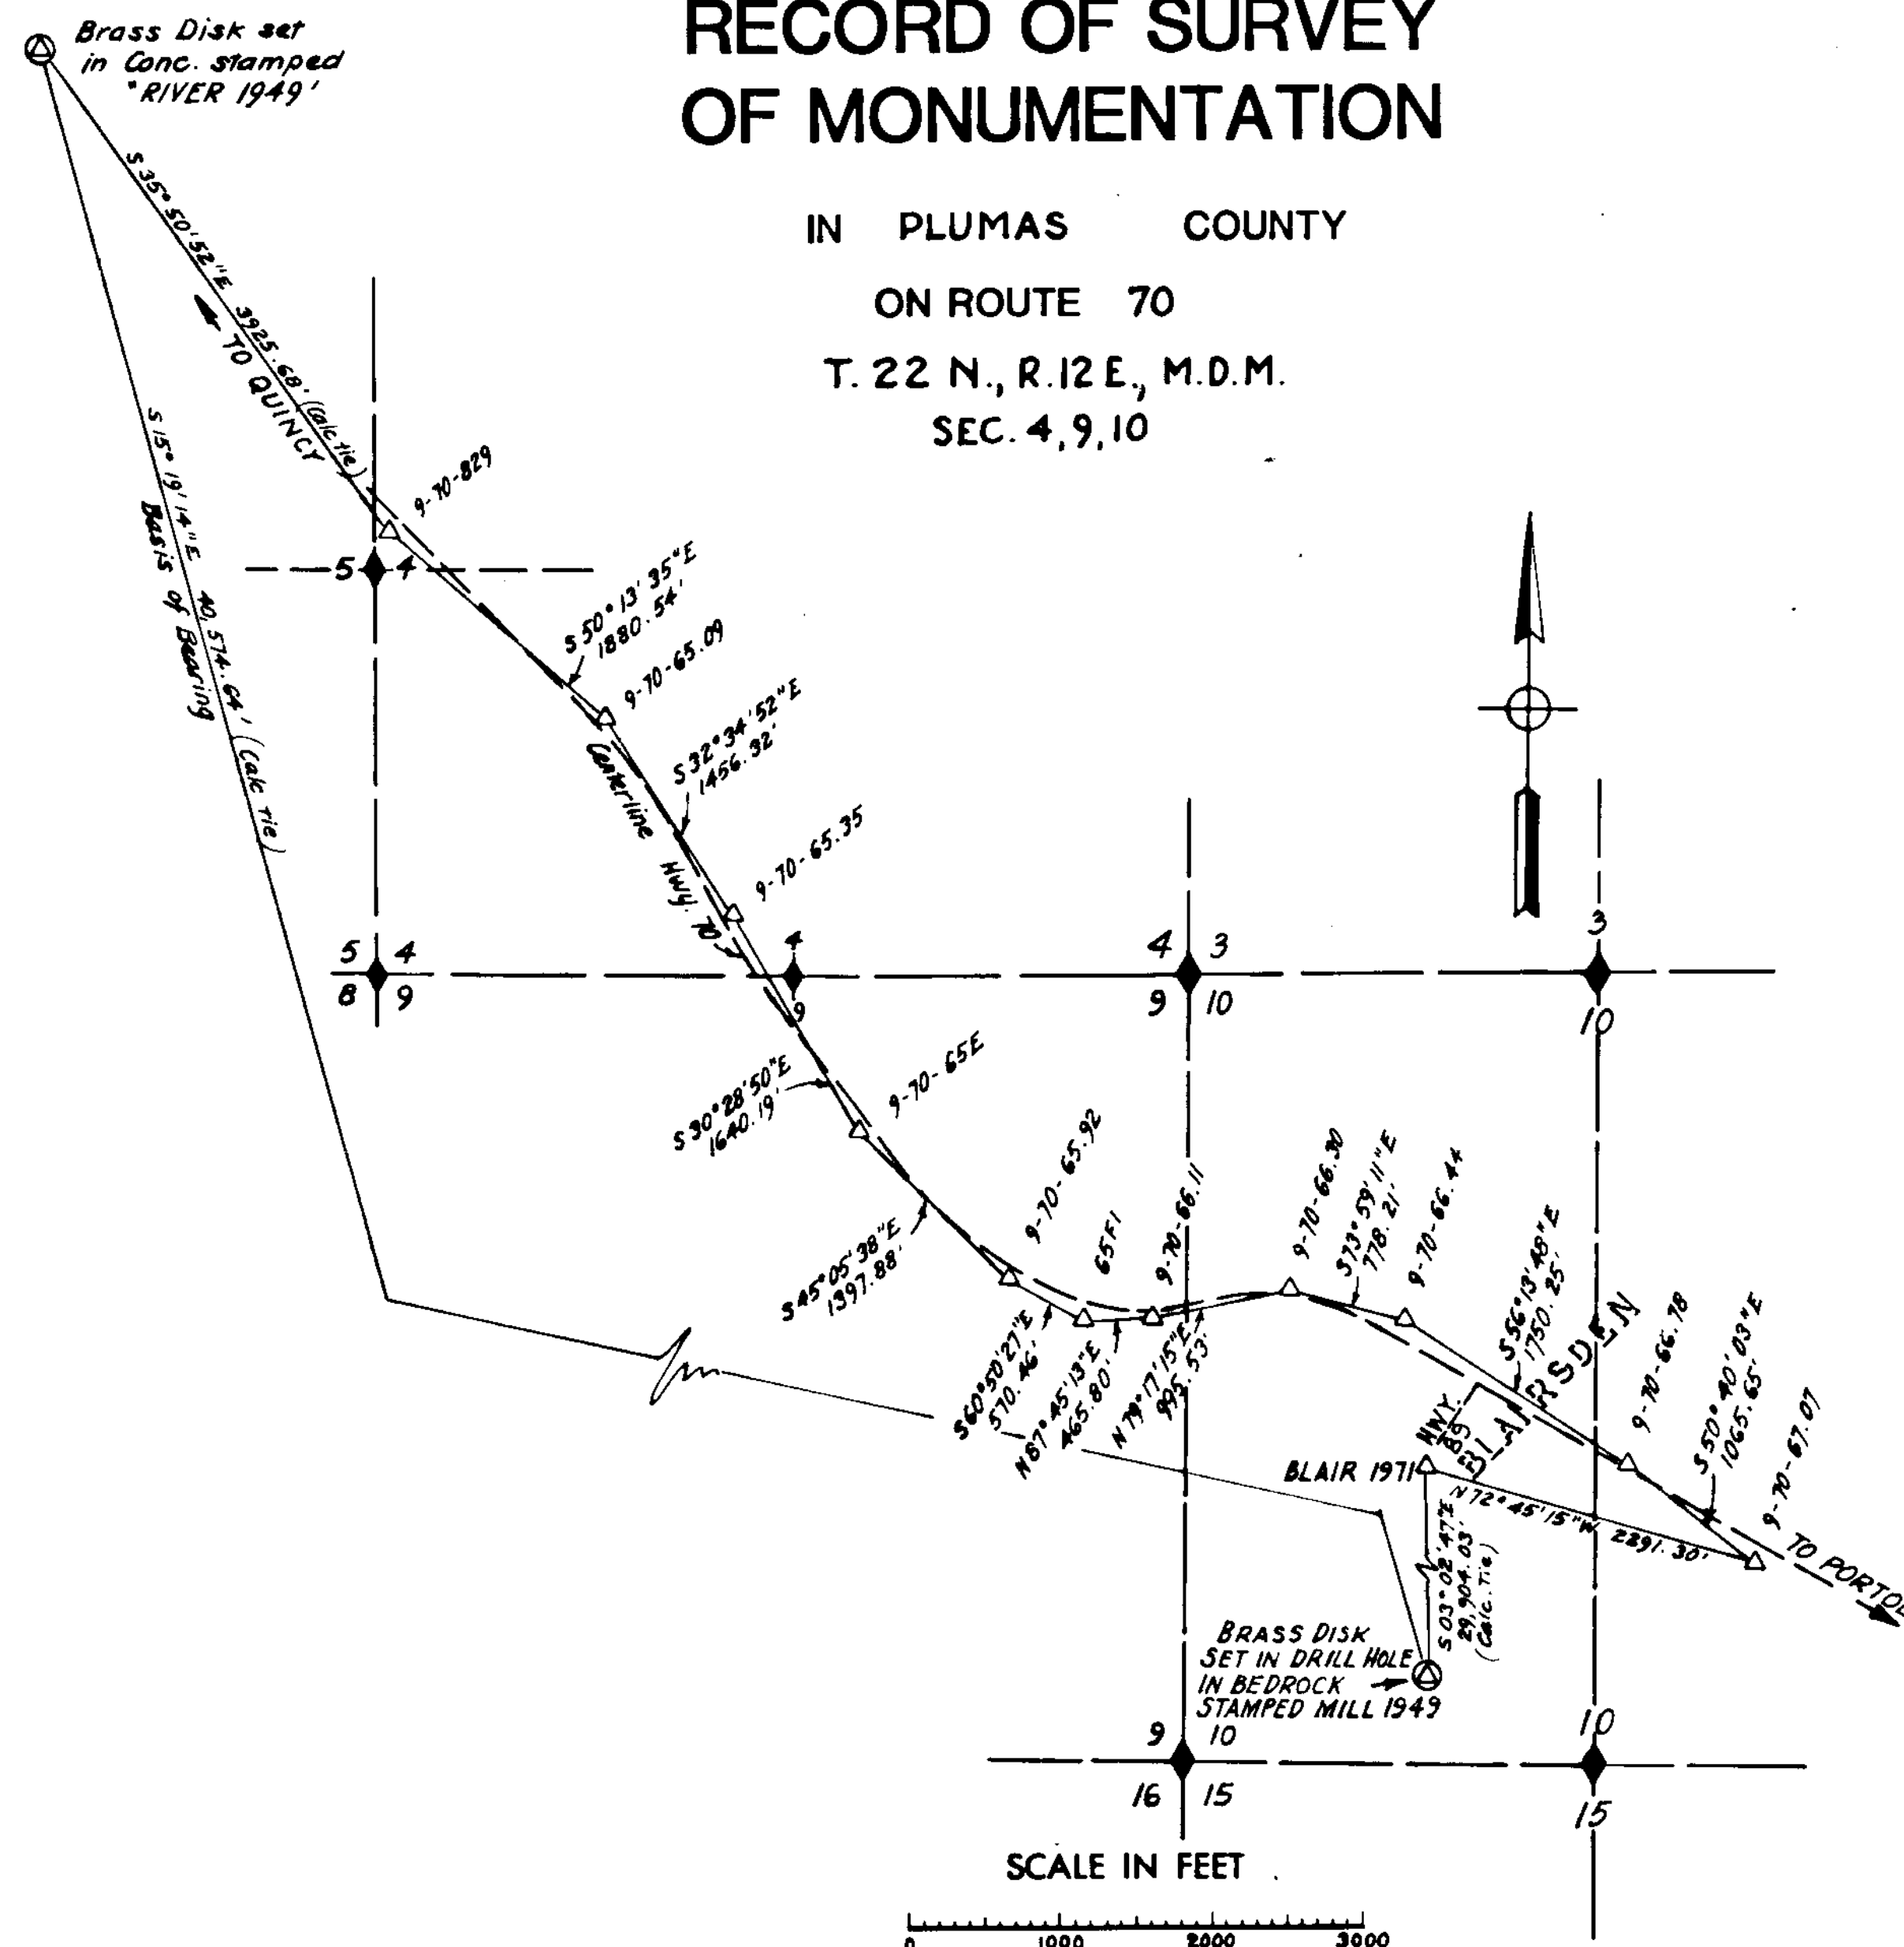

STATE PLANE COORD.			FINAL MONUMENT BOOK 9-70-1
RIVER 1949	176,111.06	2,378,623.21	
9-70-829	172,928.994	2,380,922.214	
9-70-65.09	171,725.910	2,382,367.560	
9-70-65.35	170,498.770	2,383,151.780	
9-70-65.E	169,085.255	2,383,983.761	
9-70-65.92	168,098.430	2,384,973.830	
65.F1	167,820.483	2,385,471.991	
9-70-66.11	167,838.740	2,385,937.430	
9-70-66.30	168,023.790	2,386,915.610	
9-70-66.44	167,809.110	2,387,663.620	
9-70-66.78	166,836.220	2,389,118.560	
9-70-67.07	166,160.790	2,389,942.820	
BLAIR 1971	166,840.100	2,387,754.531	
MILL 1949	136,978.34	2,389,343.83	

LEGEND:

- ② 2nd order station in the National Geodetic Control Network.
- △ Project control survey point.
- ◆ Section or Fractional Corner, Found

SURVEYOR'S CERTIFICATE

THIS MAP CORRECTLY REPRESENTS A SURVEY MADE BY ME OR UNDER MY DIRECTION IN CONFORMANCE WITH THE REQUIREMENTS OF THE LAND SURVEYOR'S ACT AT THE REQUEST OF DEPARTMENT OF TRANSPORTATION IN December 14, 1983.

Wilbert E. Stockton



COUNTY SURVEYOR'S CERTIFICATE

THIS MAP HAS BEEN EXAMINED FOR CONFORMANCE WITH THE REQUIREMENTS OF THE LAND SURVEYOR'S ACT THIS 4th DAY OF June, 1984.

Lawrence J. Brock
PLUMAS COUNTY SURVEYOR
LAWRENCE J. BROCK R.C.E. 13528

BY Deputy County Surveyor

RECORDER'S CERTIFICATE

FILED THIS 8th DAY OF June, 1984, AT 11:00 P.M. IN BOOK 6 OF RECORD OF SURVEY AT PAGE 128, AT THE REQUEST OF THE COUNTY ENGINEER.

File No. 8130

COUNTY RECORDER
ILA DIGGS

BY *Deputy Recorder*
DEPUTY COUNTY RECORDER

Sheet 1 of 4

6 RS 128

056912.501