


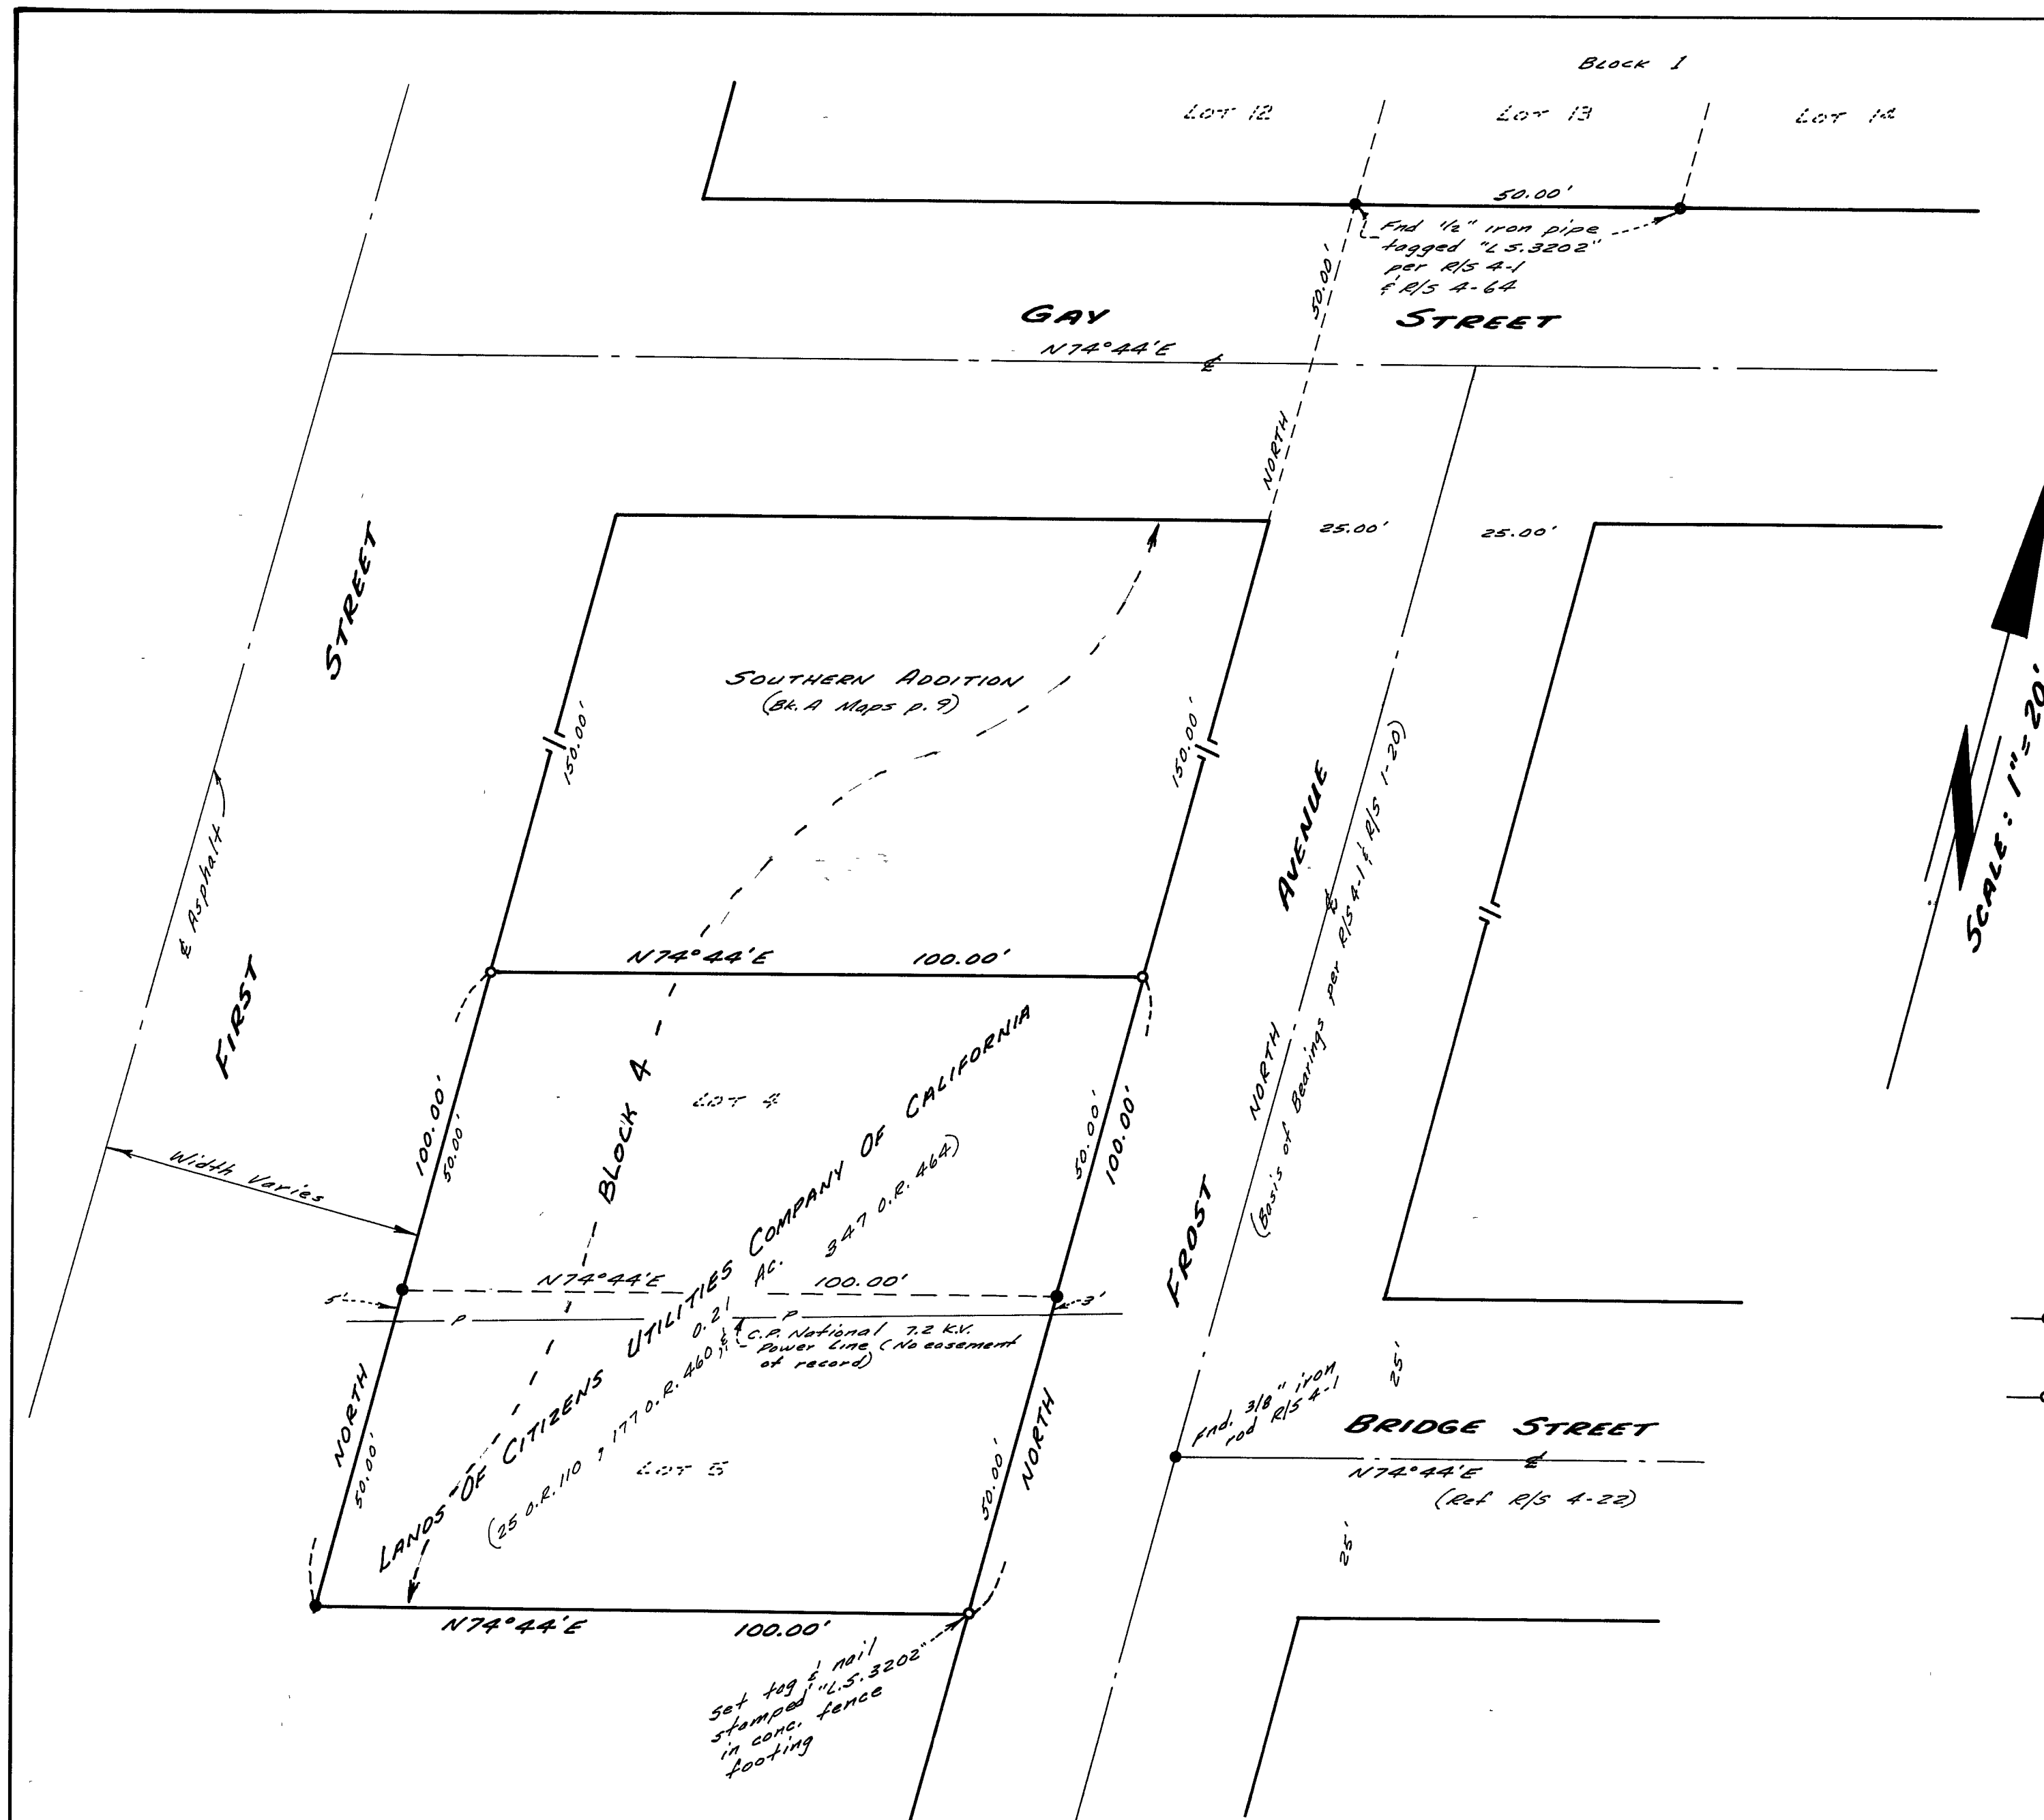

SURVEYOR'S CERTIFICATE:

This map correctly represents a survey made by me or under my direction in conformance with the requirements of the Land Surveyor's Act of the request of Citizens Utilities Company of California in Major

Paul E. Simpson

Paul E. Simpson, Licensed Land Surveyor No. 3202

COUNTY SURVEYOR'S CERTIFICATE:

This map has been examined for conformance with the requirements of the Land Surveyor's Act this 5th day of June, 1981.

Lawrence J. Brock

Lawrence J. Brock, Plumas Co. Surveyor, R.C.E. 13528

COUNTY RECORDER'S CERTIFICATE:

Filed this 5th day of June, 1981, at
11:12 A.M., in Book 6 of Record of Surveys
at page 6, at the request of the County Engineer.
Fee: \$ 5.00 File No. 8991

Ila Diggs, Plumas County Recorder

by: Isabelle Andrews
Deputy

LEGEND

- Found 1" iron pipe tagged "L.S. 3202" per R/S 4-1 (except as noted)
- Set 1" iron pipe tagged "L.S. 3202"

PORTION SEC. 5, T.28N., R.7E., M.D.B. & M.

**RECORD OF SURVEY FOR
CITIZENS UTILITIES COMPANY
OF CALIFORNIA**

LOTS 4 & 5, BLOCK 4, SOUTHERN ADDITION TO
THE TOWN OF CHESTER, PLUMAS COUNTY, CALIF.

SCALE: 1" = 20'

PAUL E. SIMPSON, & ASSOC., ENGINEERING-PLANNING - SURVEYING
SUSANVILLE, CALIFORNIA