

RECORD OF SURVEY


OF
PLUMAS EUREKA STATE PARK BOUNDARY
IN SECTION 18, T.22 N., R.12E., MDM.

PLUMAS COUNTY
AUGUST 1980

CALIFORNIA
SCALE: 1" = 500'

SURVEYOR'S CERTIFICATE

This map correctly represents a survey made by me or under my direction in conformance with the Land Surveyor's Act at the request of the California Department of Parks & Recreation in August 1980

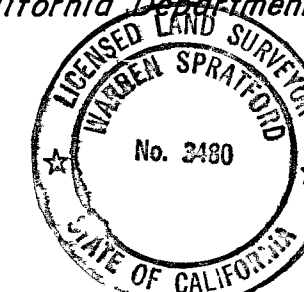

Warren W. Spratford
WARREN W. SPRATFORD, L.S. 3480

COUNTY SURVEYOR'S CERTIFICATE

This map has been examined for conformance with the requirements of the Land Surveyor's Act this 24 day of June, 1981.

Lawrence J. Brock
COUNTY SURVEYOR
LAWRENCE J. BROCK R.C.E. 13528

COUNTY RECORDER'S CERTIFICATE

Filed this 24 day of June, 1981 at 3:45 PM in Book 6 of Record of Surveys at page 7 at the request of the County Engineer.

FEE \$ 7.00



ILA DIGGS
COUNTY RECORDER

FILE NO. 2582

BY: *Isabelle Andrews*
DEPUTY

LEGEND

- STATE PARK BOUNDARY
- [2] INDEX NUMBER TO DESCRIPTIONS
- DIMENSIONAL POINT, NOTHING FOUND OR SET
- FOUND MONUMENT AS DESCRIBED
- ⊙ SET MONUMENT AS DESCRIBED
- () DATA SHOWN ON VOL. 2 RECORD OF SURVEY PG 77
- [] G.L.O. DATA

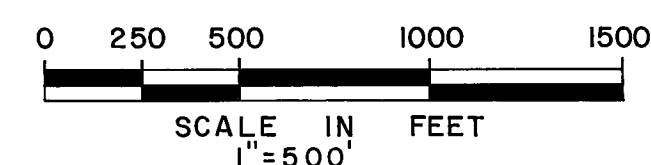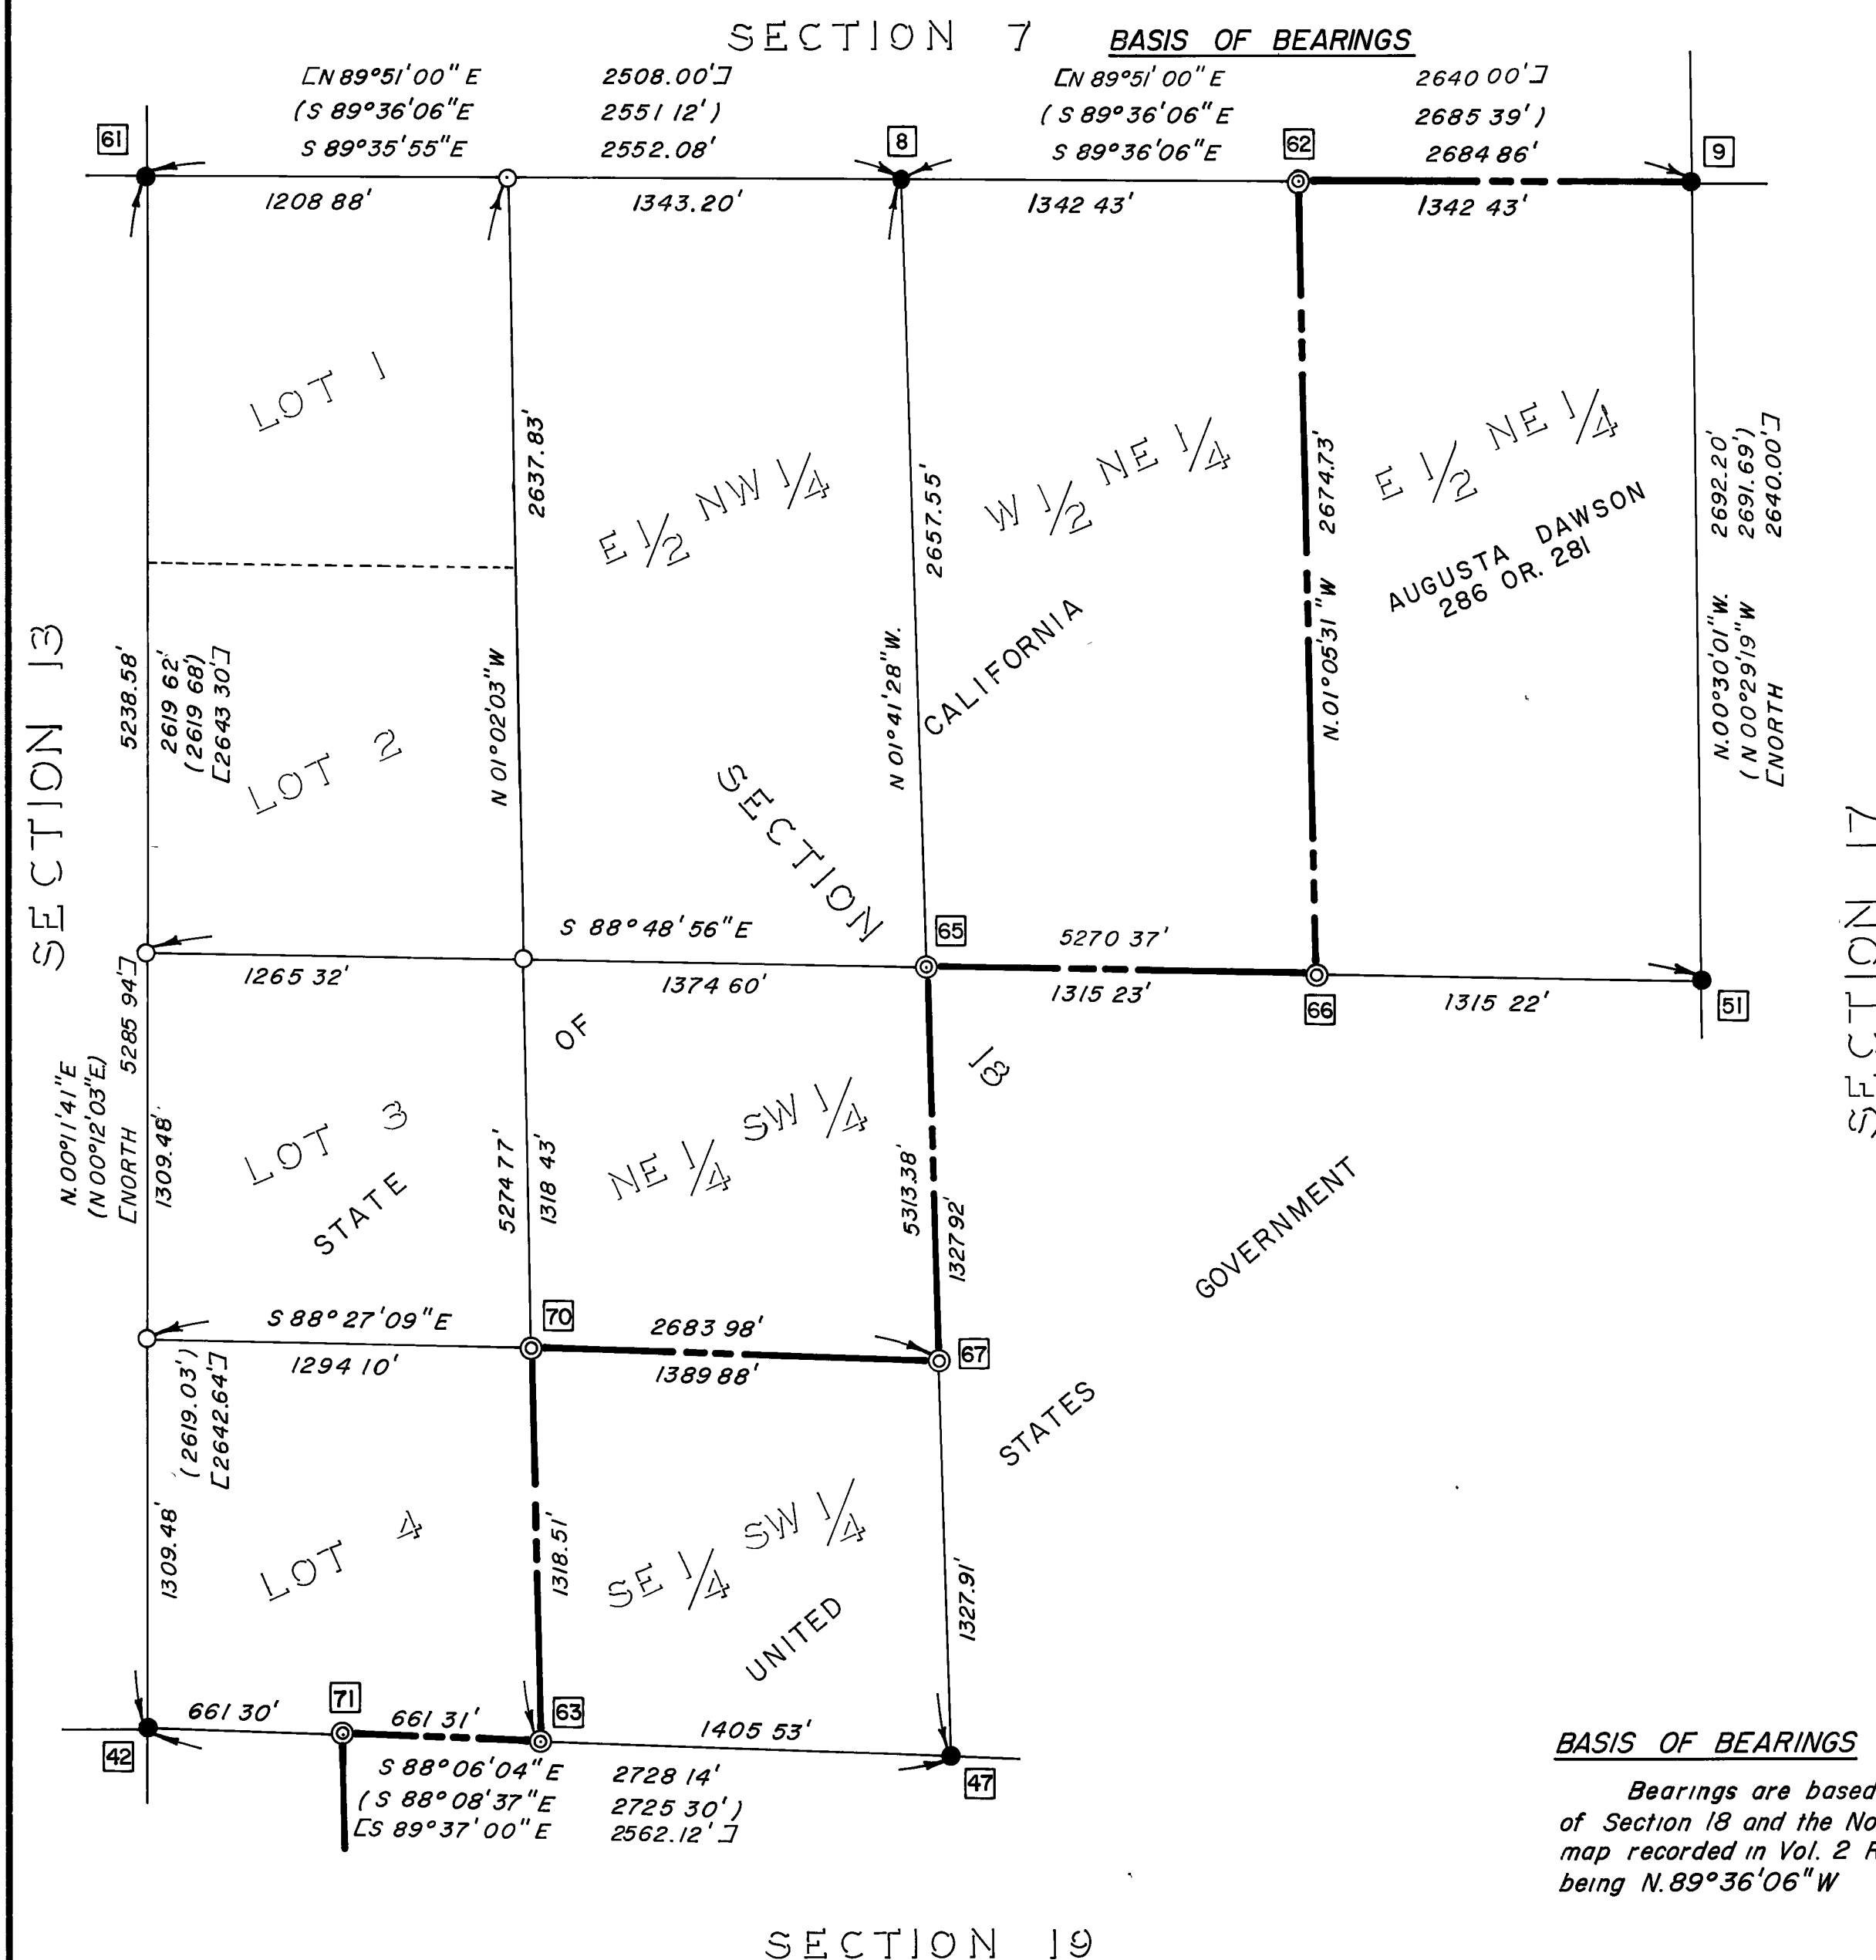

BASIS OF BEARINGS

Bearings are based on the line between the North 1/4 corner of Section 18 and the Northeast corner of Section 18 as shown on map recorded in Vol. 2 RECORD OF SURVEY Pg 77. Said bearing being N. 89°36'06" W