

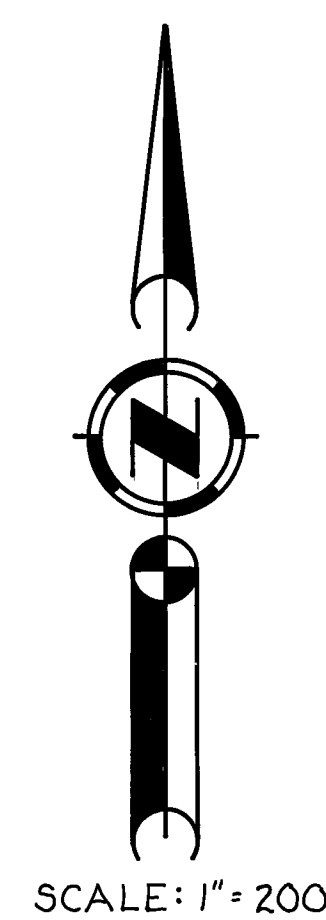


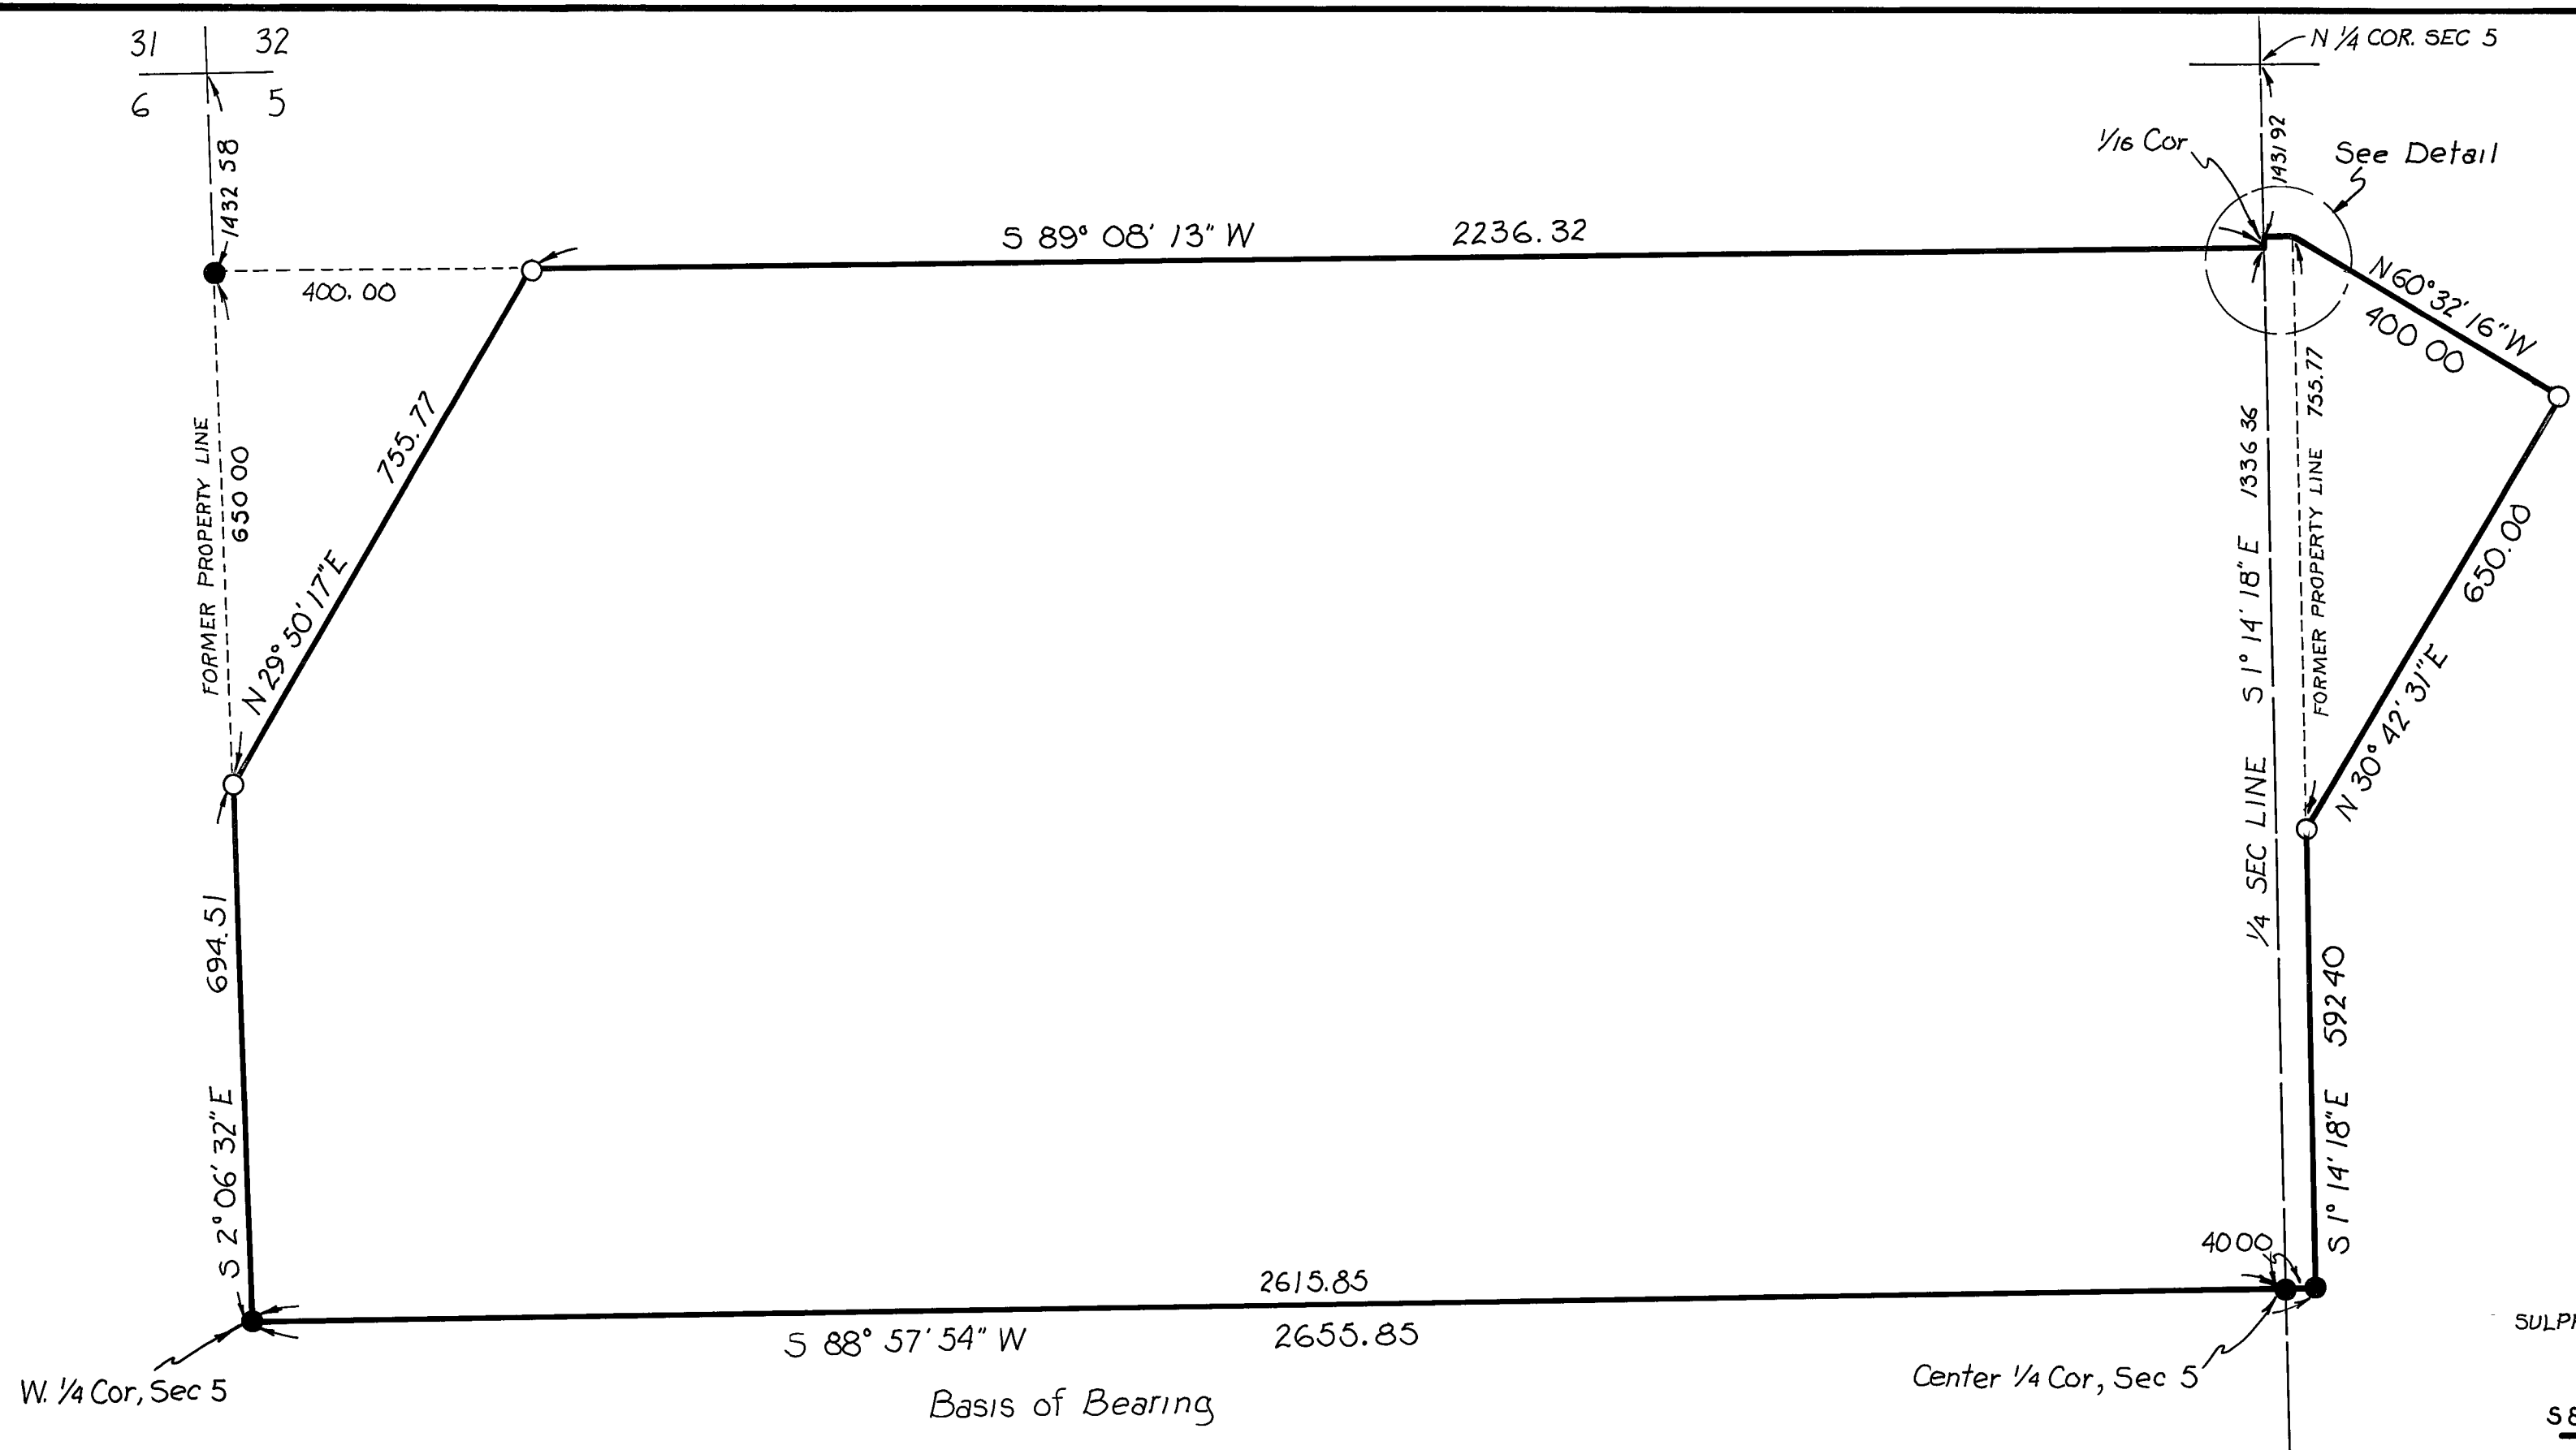

Legend:
○ = Set 1/2" rebar with cap, LS 2843
● = Found 1/2" rebar with cap, LS 2843

Basis of Bearing is the South line of the N.W. 1/4 of section 5, shown as S. 88° 57' 54" W on the Record Of Survey filed in Book 5 of Records of Surveys at Pages 140, 141 & 142

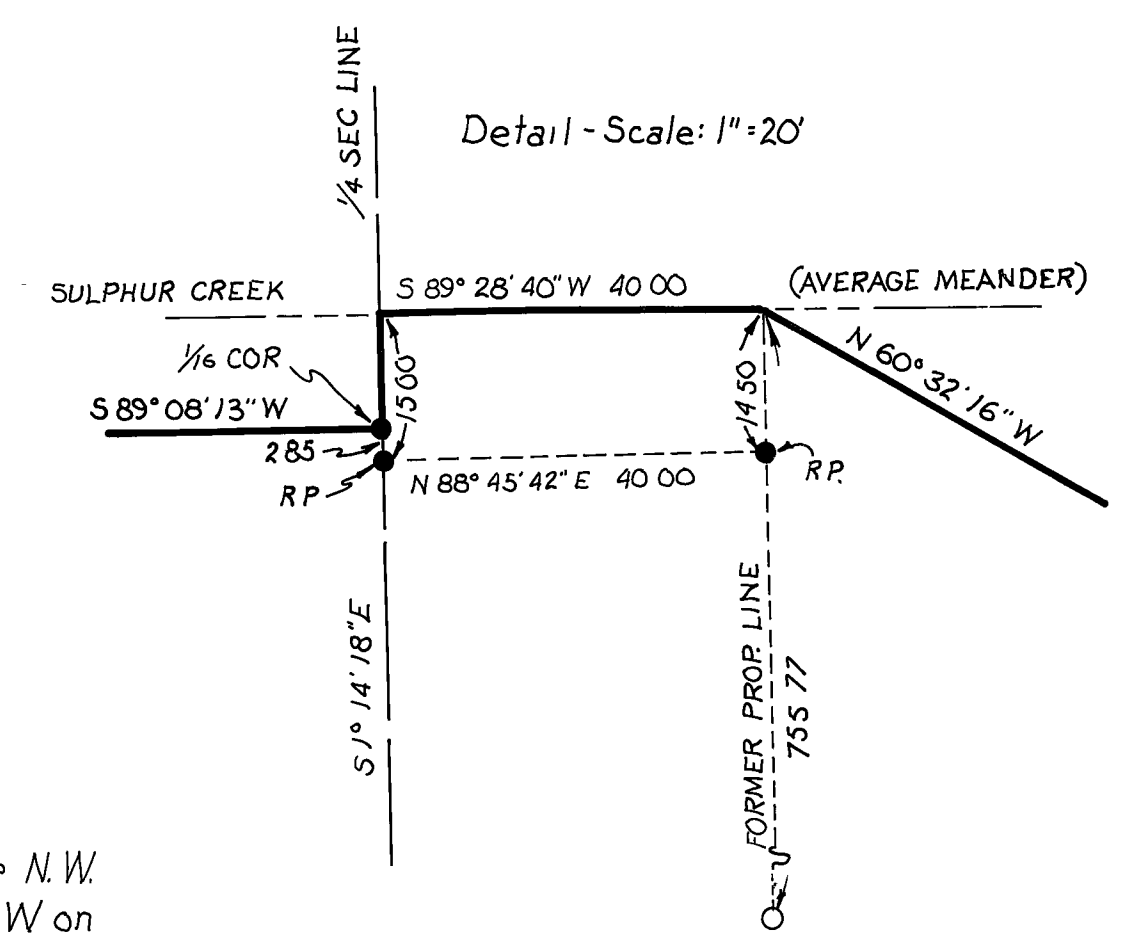

RECORD OF SURVEY
for
California-Eastern Labs. Inc.
Of a portion of the North Half of Section Five,
T. 21 N., R. 13 E., M.D.B. & M.
Plumas County, California

SURVEYOR'S CERTIFICATE
This map correctly represents a survey made by me or under my direction in conformance with the requirements of the Land Surveyors Act at the request of California-Eastern Labs. Inc. on Nov, 1982.

John W. Hamby
John W. Hamby LS 2843

COUNTY SURVEYOR'S CERTIFICATE
This map has been examined for conformance with requirements of the Land Surveyors Act this 24 day of July, 1981.

Lawrence J. Brock
Lawrence J. Brock RCE 13528
Plumas County Surveyor

RECORDERS CERTIFICATE
Filed this 28 day of July, 1981, at 2:12 a.m. in Book 6 of Maps at Page 10 at the request of The County Engineer Record of Surveys

Ila Diggs
Plumas County Recorder

Fee 5.00
File No. 639 by *Frances Nicol*
Deputy

JOHN W. HAMBY
Paradise, California
P.O. Box H.H.
(916) 877-6253

LICENSED LAND SURVEYOR
Portola, California
P.O. Box 842
(916) 832-5571

Sheet 1 of 1

BRUNING 44-132 40893