

SCALE: 1" = 500'



PROJECT TEAM

Jay Burgess L.S. 4790
 Rod Dawson L.S. 3621
 Bill Nowlin L.S. 4753
 Bob Raibley Tech
 Mark Bortles Tech

SURVEY HISTORY

The survey of the Perkins and Wilcox Placer Mines (M.S. 3719) was accomplished by O.W. Jasper in 1899, in previously unsurveyed public land.

The township was surveyed by W.E. Heister of the G.L.O. in 1926-1928. The recovery and perpetuation of the corners has been accomplished by local foresters and U.S.F.S. personnel.

Upon entering the area, we encountered no obstacles in our recovery of the controlling corners. Procedures used were such that the specified tolerances were not exceeded. (1:5000)

GENERAL NOTES

- Monuments set on this survey were supplied by the U.S.F.S. They are 3" caps on 2" pipe, all manufactured of aluminum. The corner identification was stamped on the cap as per the 1973 B.L.M. "Manual of Instructions".
- Trees marked as accessories to corner monuments were scribed to conform to B.L.M. practice. The ties shown were measured to the apparent center of the trees.

GLO ACREAGE - SEC. 25


Lot 12 - 4.52
 Lot 13 - 2.35
 Lot 14 - 5.00
 Lot 15 - 4.64
 Lot 16 - 4.67
 Lot 17 - 10.00
 Lot 18 - 4.69

BASIS OF BEARINGS

North from Solar Observation taken near the southeast corner of Section 36, T.22 N. R.7 E.

LEGEND


- Monument described in corner notes
- Key to corner notes
- () G.L.O. survey data
- [] Mineral Survey 3719 data
- <> Data per 5 RS 143-146
- Dimension line
- Property line marked by blazing trees on both sides of line and posted with U.S.F.S. boundary signs.

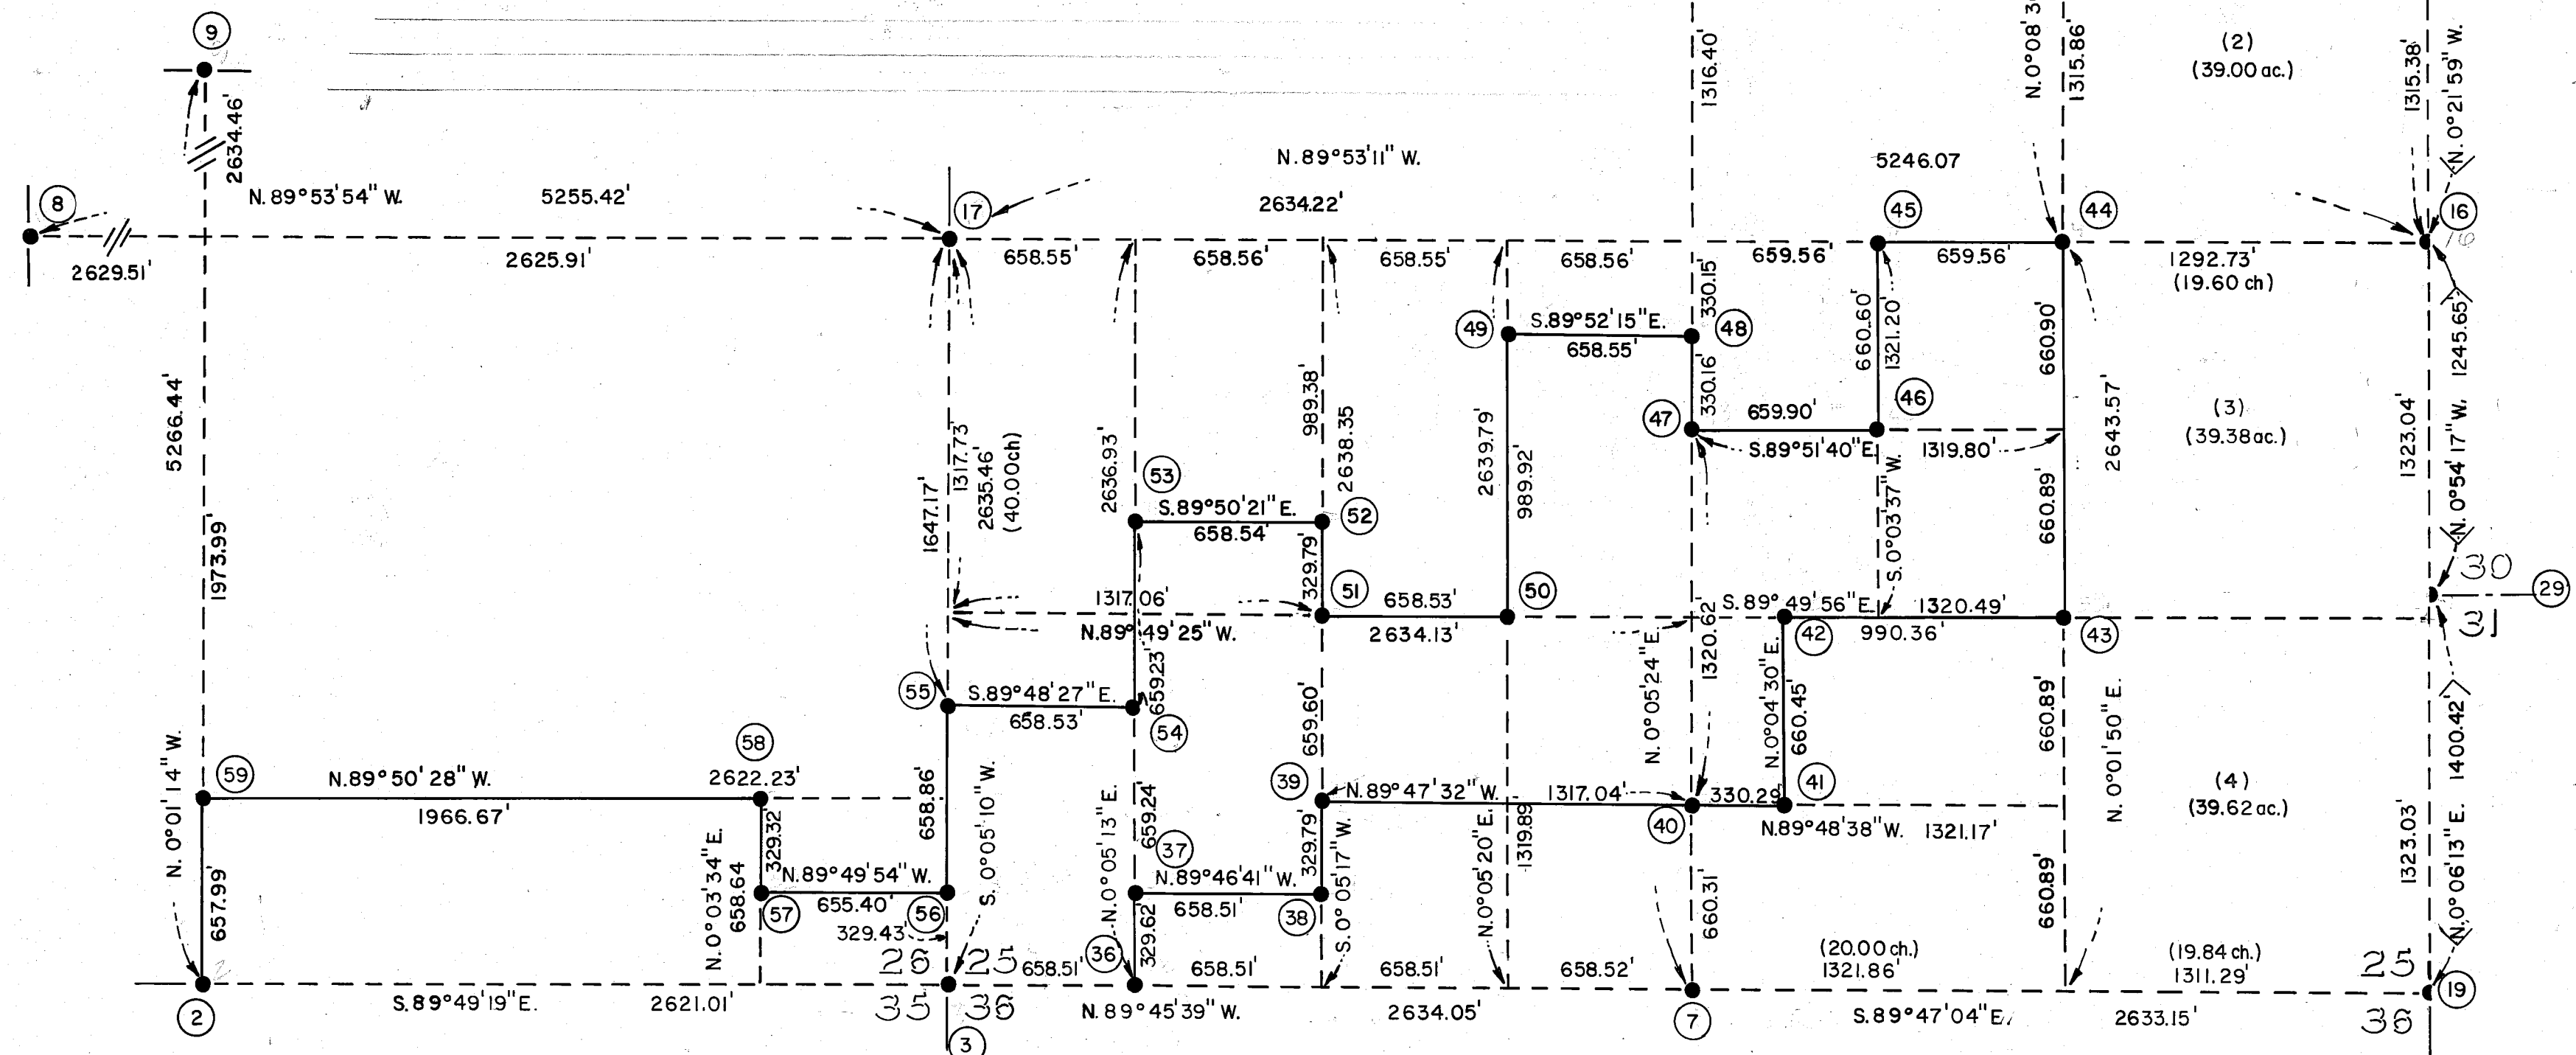

SURVEYOR'S CERTIFICATE

THIS MAP CORRECTLY REPRESENTS A SURVEY MADE BY ME OR UNDER MY DIRECTION IN CONFORMANCE WITH THE REQUIREMENTS OF THE LAND SURVEYORS ACT IN APR-JUN 1981 AT THE REQUEST OF RANDY VASQUEZ (L.P. Corp.)

Jay A. Burgess
 JAY A. BURGESS L.S. 4790

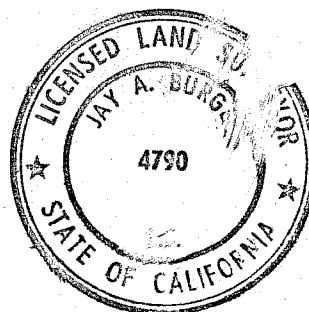

COUNTY SURVEYOR'S CERTIFICATE

THIS MAP HAS BEEN EXAMINED THIS 4TH DAY OF SEPTEMBER 1981 FOR CONFORMANCE WITH THE REQUIREMENTS OF THE LAND SURVEYORS ACT.

County Surveyor Lawrence J. Brock
 LAWRENCE J. BROCK RCE 13528

DEPUTY

RECORDER'S CERTIFICATE

FILED THIS 4TH DAY OF SEPT 1981 AT 3:01 P.M. IN BOOK 6 OF RECORD OF SURVEY AT PAGE 20 AT THE REQUEST OF THE COUNTY ENGINEER

County Recorder Ila Diggs
 ILA DIGGS

DEPUTY

Francis Nicol

RECORD OF SURVEY

FOR LOUISIANA PACIFIC CORP. & THE PLUMAS NATIONAL FOREST OF SECTIONS 25, 26, 35 & 36 T.22 N., R.7 E., M.D.M. COUNTY OF PLUMAS, CAL.
 DAWSON - BURGESS LAND SURVEYS, INC. REDDING, CALIFORNIA
 SPRING 1981 SHEET 1 OF 3