


SCALE: 1" = 400'
MEAN MAGNETIC DECLINATION = 18° EAST

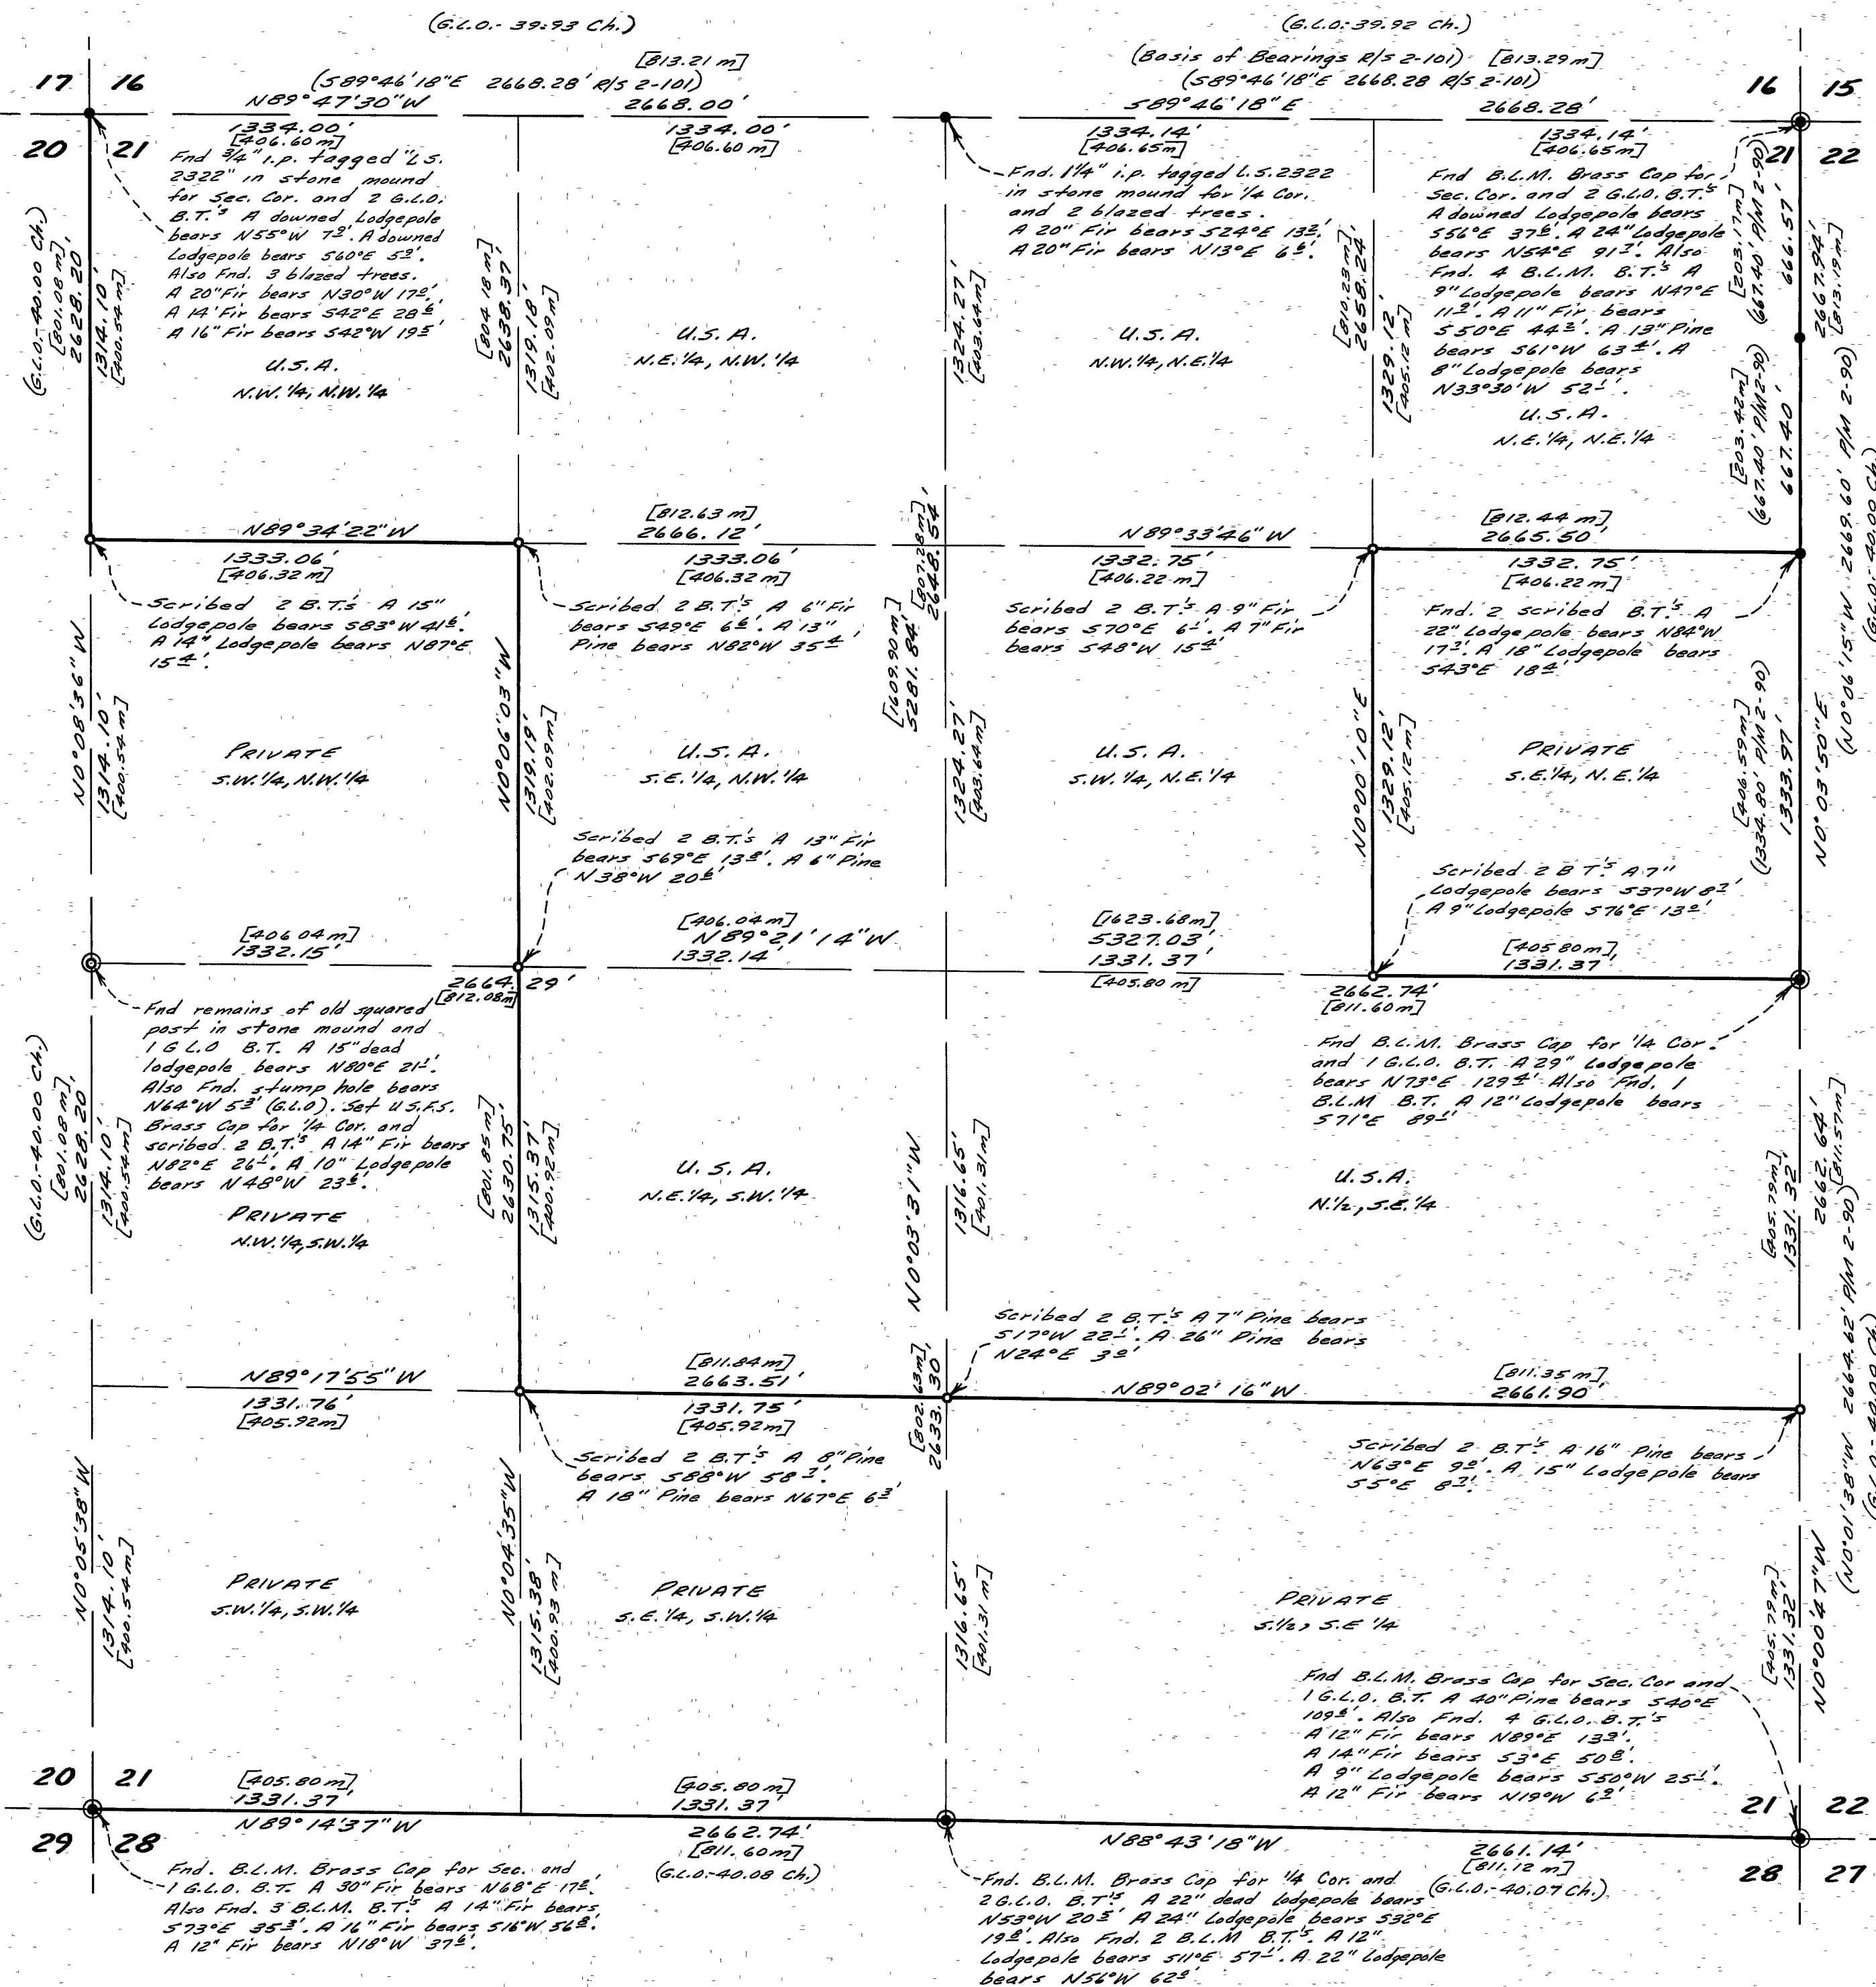

SURVEYOR'S CERTIFICATE:

This map correctly represents a survey made by me or under my direction in conformance with the requirements of the Land Surveyor's Act at the request of the U.S. Forest Service in June, 1981.

Paul E. Simpson
Paul E. Simpson, Licensed Land Surveyor No. 15202

COUNTY SURVEYOR'S CERTIFICATE:

This map has been examined for conformance with the requirements of the Land Surveyor's Act this 17th day of September, 1981.

Lawrence J. Brock
Lawrence J. Brock, Plumas Co. Surveyor, R.C.E. 13528

COUNTY RECORDER'S CERTIFICATE:

Filed this 17th day of September, 1981, at 4:00 P.M. in Book 6 of Record of Surveys at page 24, at the request of the County Engineer. Fee: \$5.00 File No. 2001
Ile Diggs, Plumas County Recorder

by: Isabelle Andrews
Deputy

LEGEND

- Found 1973 B.L.M. Brass Cap with corner identification stamped on cap per 1973 B.L.M. Manual Of Instructions.
- Found 3/4" iron pipe tagged R.C.E. 7294 per 7/11/2-90 (except as noted).
- Set standard U.S.F.S. Brass Cap with corner identification stamped on cap per 1973 B.L.M. Manual Of Instructions.
- Set 1/2" rebar with 1 1/2" aluminum cap stamped U.S. 3202 (Scribed bearing trees as noted).
- [] Indicates dimensions in meters (S.I. Units)
- Indicates blazed, painted, & posted property lines.

SURVEY HISTORY:

The original G.L.O. survey of Section 21 was performed by W.H. Carlton in Oct. 1870. In 1963 Loren J. Sargent, U.S. 2322, resurveyed the north line of Sec. 21 and remonumented the N.W. Cor., the N. 1/4 Cor., and the N.E. Cor. In 1969 Max L. Albert, U.S. 3336, resurveyed the east line of Sec. 21 and remonumented the N. 1/4 Cor. and the 1/4 Cor. In 1973 the B.L.M. remonumented the N.E. Cor., the E. 1/4 Cor., the S.E. Cor., the S. 1/4 Cor., and the S.W. Cor. of Sec. 21.

RECORD OF SURVEY FOR THE UNITED STATES FOREST SERVICE

SECTION 21, T.29N., R.5E., M.D.B. & M.
PLUMAS COUNTY, CALIFORNIA

SCALE: 1" = 400'

PAUL E. SIMPSON, ASSOC. ENGINEERING-PLANNING-SURVEYING
SUSANVILLE, CALIFORNIA