


## SURVEYOR'S CERTIFICATE

THIS MAP CORRECTLY REPRESENTS A SURVEY MADE BY ME OR UNDER MY DIRECTION IN CONFORMANCE WITH THE REQUIREMENTS OF THE LAND SURVEYOR'S ACT AT THE REQUEST OF W.M. BEATY IN AUG-SEPT, 1981.

Louis A. Vonderscheer  
LOUIS A. VONDERSCHER - L.S. 4655

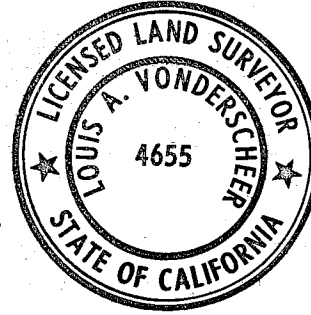

## COUNTY SURVEYOR'S CERTIFICATE

THIS MAP HAS BEEN EXAMINED FOR CONFORMANCE WITH THE REQUIREMENTS OF THE LAND SURVEYOR'S ACT THIS 4<sup>th</sup> DAY OF December 1981.

Lawrence J. Brock  
COUNTY SURVEYOR - LAWRENCE J. BROCK - R.C.E. 13528

## RECORDER'S CERTIFICATE

FILED THIS 4<sup>th</sup> DAY OF December 1981 AT 2:20 PM. IN BOOK 6  
OF RECORD OF SURVEYS AT PAGE 36, AT THE REQUEST OF THE  
COUNTY ENGINEER

ILA DIGGS, COUNTY RECORDER  
by Frances Nicol  
DEPUTY  
FEE \$ 7.00  
FILE NO. 5050

FD. 14"x10"x5" SANDSTONE - FD. 3" CAPPED I.P.  
MKD. FOR CORNER - C.A.F. 1976.  
FD. 1876 B.T.S.:  
32" D. FIR N.66°E. 26.1'  
15" D. FIR N.45°W. 18.5'  
29" CEDAR S.26°W. 23.6'  
FD. 1903 B.T.S.:  
16" DEAD W. FIR N.20°E. 32.2'  
46" D. FIR S.72°E. 33.3'  
36" D. FIR S.82°W. 39.9'  
17" CEDAR N.9°W. 17.6'  
FD. B.T.S. OF UNKNOWN ORIGIN:  
22" CEDAR S.4°W. 12.6'  
29" W. FIR N.58°W. 56.1'

1/4 CORNER  
FD. MKD. STONE - 3" CAPPED I.P.  
MKD. FOR CORNER - C.A.F. 1976  
FD. 52" D. FIR B.T. S.80°W. 13.6'  
FD. ROTTED FIR B.T. S.65°E. 55.6'

STANDARD CORNER  
FD. 1903 MKD. STONE  
FD. 1940 G.L.O. BRASS CAP.  
FD. 1876 B.T.S.:  
Y. PINE - DEAD & DOWN N.52°E. 6.6'  
26" CEDAR N.80°W. 37.9'  
FD. 1903 B.T.S.:  
26" D. FIR S.50°W. 46.4'  
29" Y. PINE N.64°W. 54.7'  
40" Y. PINE N.78°E. 10.6'

CLOSING CORNER  
FD. 1940 G.L.O. BRASS CAP  
IN LARGE STONE MOUND.  
0.96' NORTH OF SEC. LINE

1/4 CORNER LOST  
PROPORTION LOCATION,  
SET 5/8" ROD/2" CAP. MKD.  
FOR CORNER - L.S. 4655  
ERECTED STONE MOUND  
SCRIBED: 13" D. FIR N.87°W. 9.6'  
6" D. FIR S.72°E. 8.4'  
C.A.F. COMPASS COR. BEARS N.76°35'E. 19.20'

1/4 CORNER  
FD. 3" CAPPED I.P. MKD. FOR CORNER - C.A.F. 1972  
IN STONE MOUND AT CENTER OF REMAINS OF  
OLD STUMP HOLE.  
ON JULY 26, 1972 THIS CORNER (FIR TREE) WAS  
DOWN & ROTTED. IT WAS MONUMENTED AT  
THAT TIME BY DONALD L. HUSTON OF  
COLLINS ALMANOR FOREST.  
FD. C.A.F. TAGGED 30" D. FIR N.62°42'W. 20.7'  
CALLED IN C.A.F. NOTES - N.61°W. 22.4'  
THIS CORNER WAS ACCEPTED AS BEST AVAILABLE  
EVIDENCE OF ORIGINAL CORNER POSITION.

SECTION CORNER LOST  
PROPORTION LOCATION  
SET 5/8" ROD/2" CAP. MKD. FOR COR. - L.S. 4655  
ERECTED STONE MOUND.  
SCRIBED: 11" W. FIR S.45°E. 5.0'  
12" D. FIR S.40°W. 25.95'  
8" W. FIR N.28°E. 6.6'  
6" W. FIR N.20°W. 15.0'  
C.A.F. COMPASS CORNER BEARS S.88°55'E. 40.23'

FD. 3" CAPPED I.P. MKD. FOR COR. - C.A.F. 1976  
IN STONE MOUND.  
FD. 16" D. FIR SCBD. 1/4 S. B.T. N.59°28'E. 39.7'  
1869 G.L.O. CALL WAS FOR FIR TREE COR.  
1876 G.L.O. CALL WAS FOR PINE B.T. N.60°E. 39.6'

TWP. CORNER  
FD. 1940 G.L.O. BRASS CAP  
FD. ORIG. 49" W. FIR B.T. S.33°W. 22.7'  
FD. 1940 G.L.O. B.T.S.:  
13" D. FIR S.67°W. 37.9'  
20" W. FIR N.45°W. 18.9'  
13" W. FIR S.67°E. 27.6'  
24" W. FIR N.65°E. 31.2'


1/4 CORNER  
FD. 19"x5"x6" STONE MKD. 4-4353  
FD. 27" CEDAR B.T. N.5°W. 15.2'  
FD. D. FIR B.T. ROTTED STUMP S.77°E. 7.9'  
FD. B.T.S. - POSSIBLY 1940 G.L.O. -  
18" Y. PINE. N.10°E. 24.4'  
23" CEDAR N.48°W. 49.4'  
SET 2" I.P. - L.S. 4655 - STONE MOUND.

## LEGEND:

- ◆ INDICATES FOUND CORNER AS NOTED
- INDICATES SET 5/8" REBAR/2" ALUMINUM CAP  
MARKED FOR CORNER - L.S. 4655.  
SCRIBED B.T.S. AS NOTED.
- ( ) EMBRACES G.L.O. DATA - R.M. WILSON - 1876
- <> - D.D. BROWN - 1869
- [ ] - V.S. BARBER - 1903

NOTE: ALL G.L.O. DISTANCES ARE IN CHAINS.

NOTE: ALL BEARING TREES ARE TAGGED  
WITH LOCATION POSTERS ("K" TAGS)  
DATED & L.A. VONDERSCHER - L.S. 4655

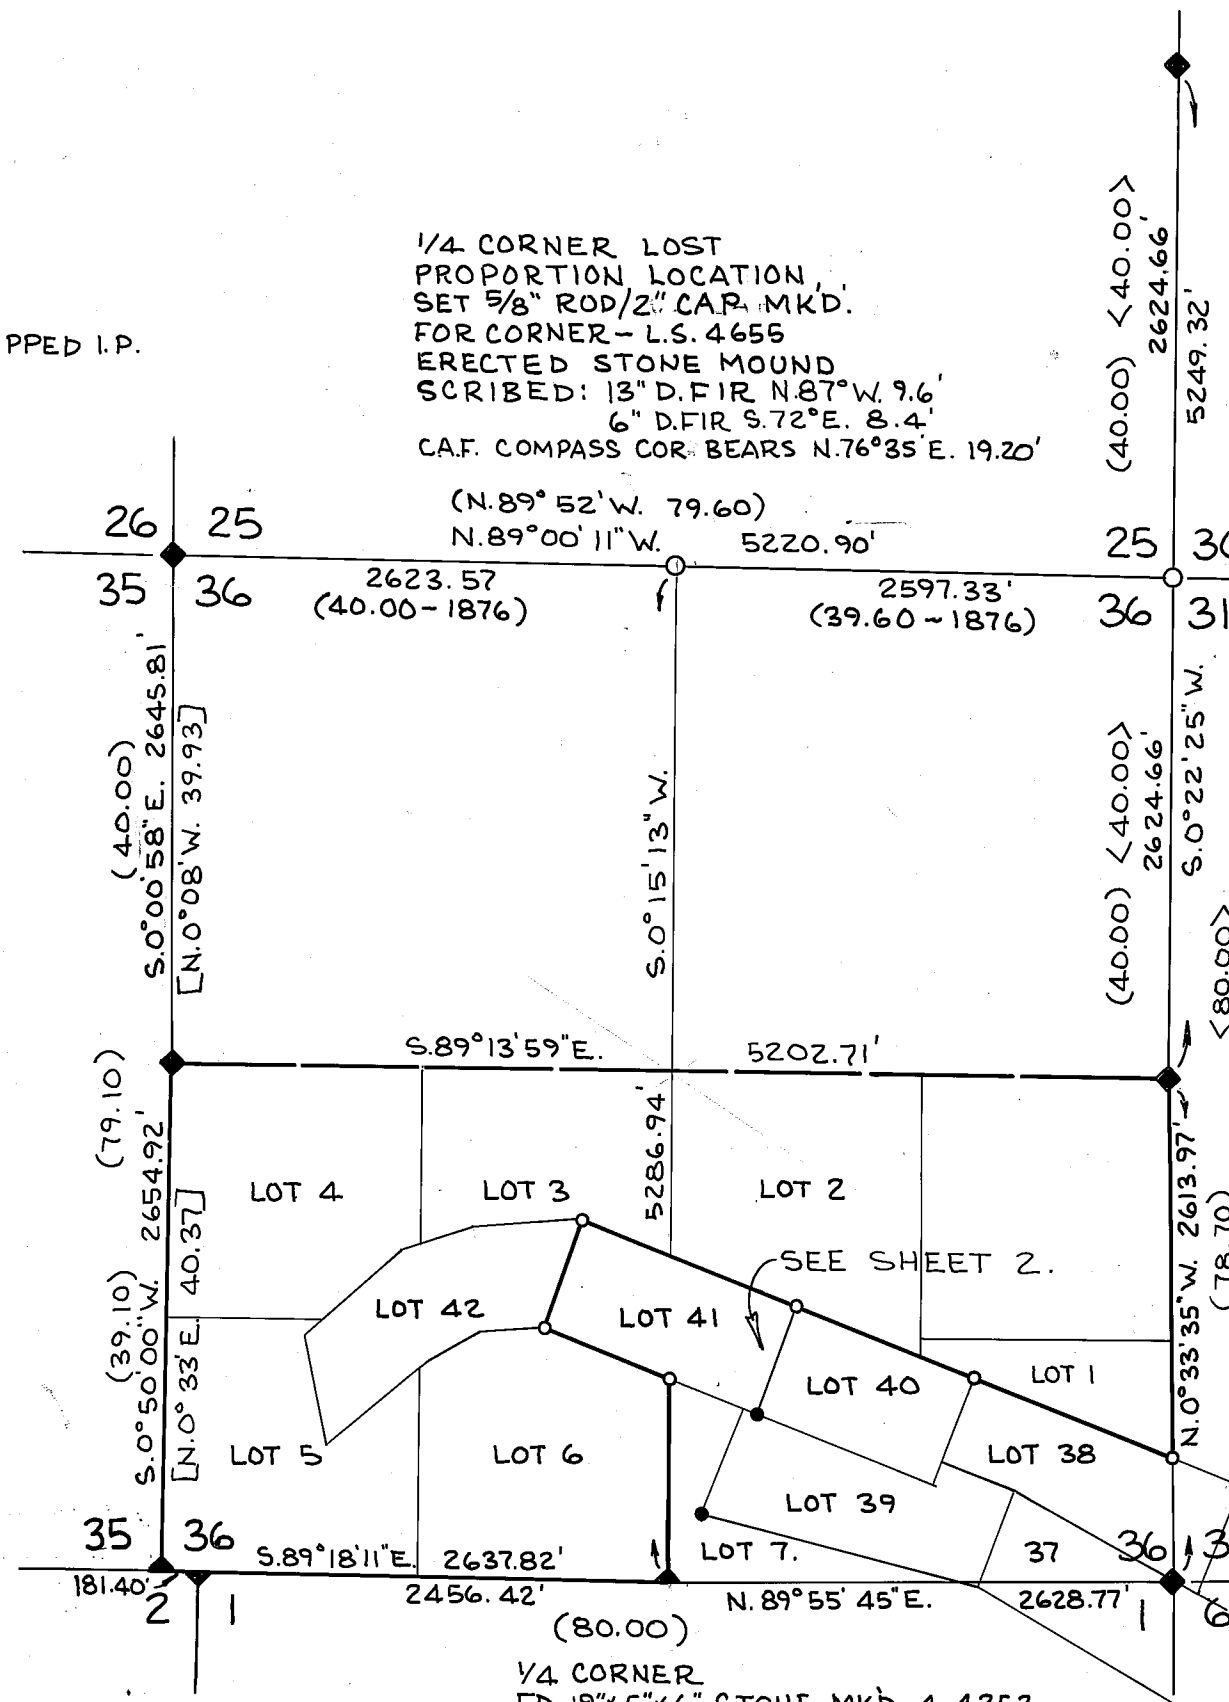

BASIS OF BEARINGS: SOLAR OBSERVATIONS  
#1. NEAR N.W. CORNER LOT 38 - AUG. 3, 1981.  
#2. NEAR EAST 1/4 CORNER SEC. 36 - AUG. 4, 1981.

RECORD OF SURVEY  
IN

THE SOUTH HALF OF SECTION 36  
T27N. R8E. MDM. PLUMAS  
COUNTY CALIFORNIA

FOR  
WALTER W. WALKER ET AL

WESTERN MINERALS EXPLORATION LTD.

SEPTEMBER 1981

SCALE 1"=1000'

LOUIS A. VONDERSCHER LAND SURVEYOR

SHEET 1 OF 2