


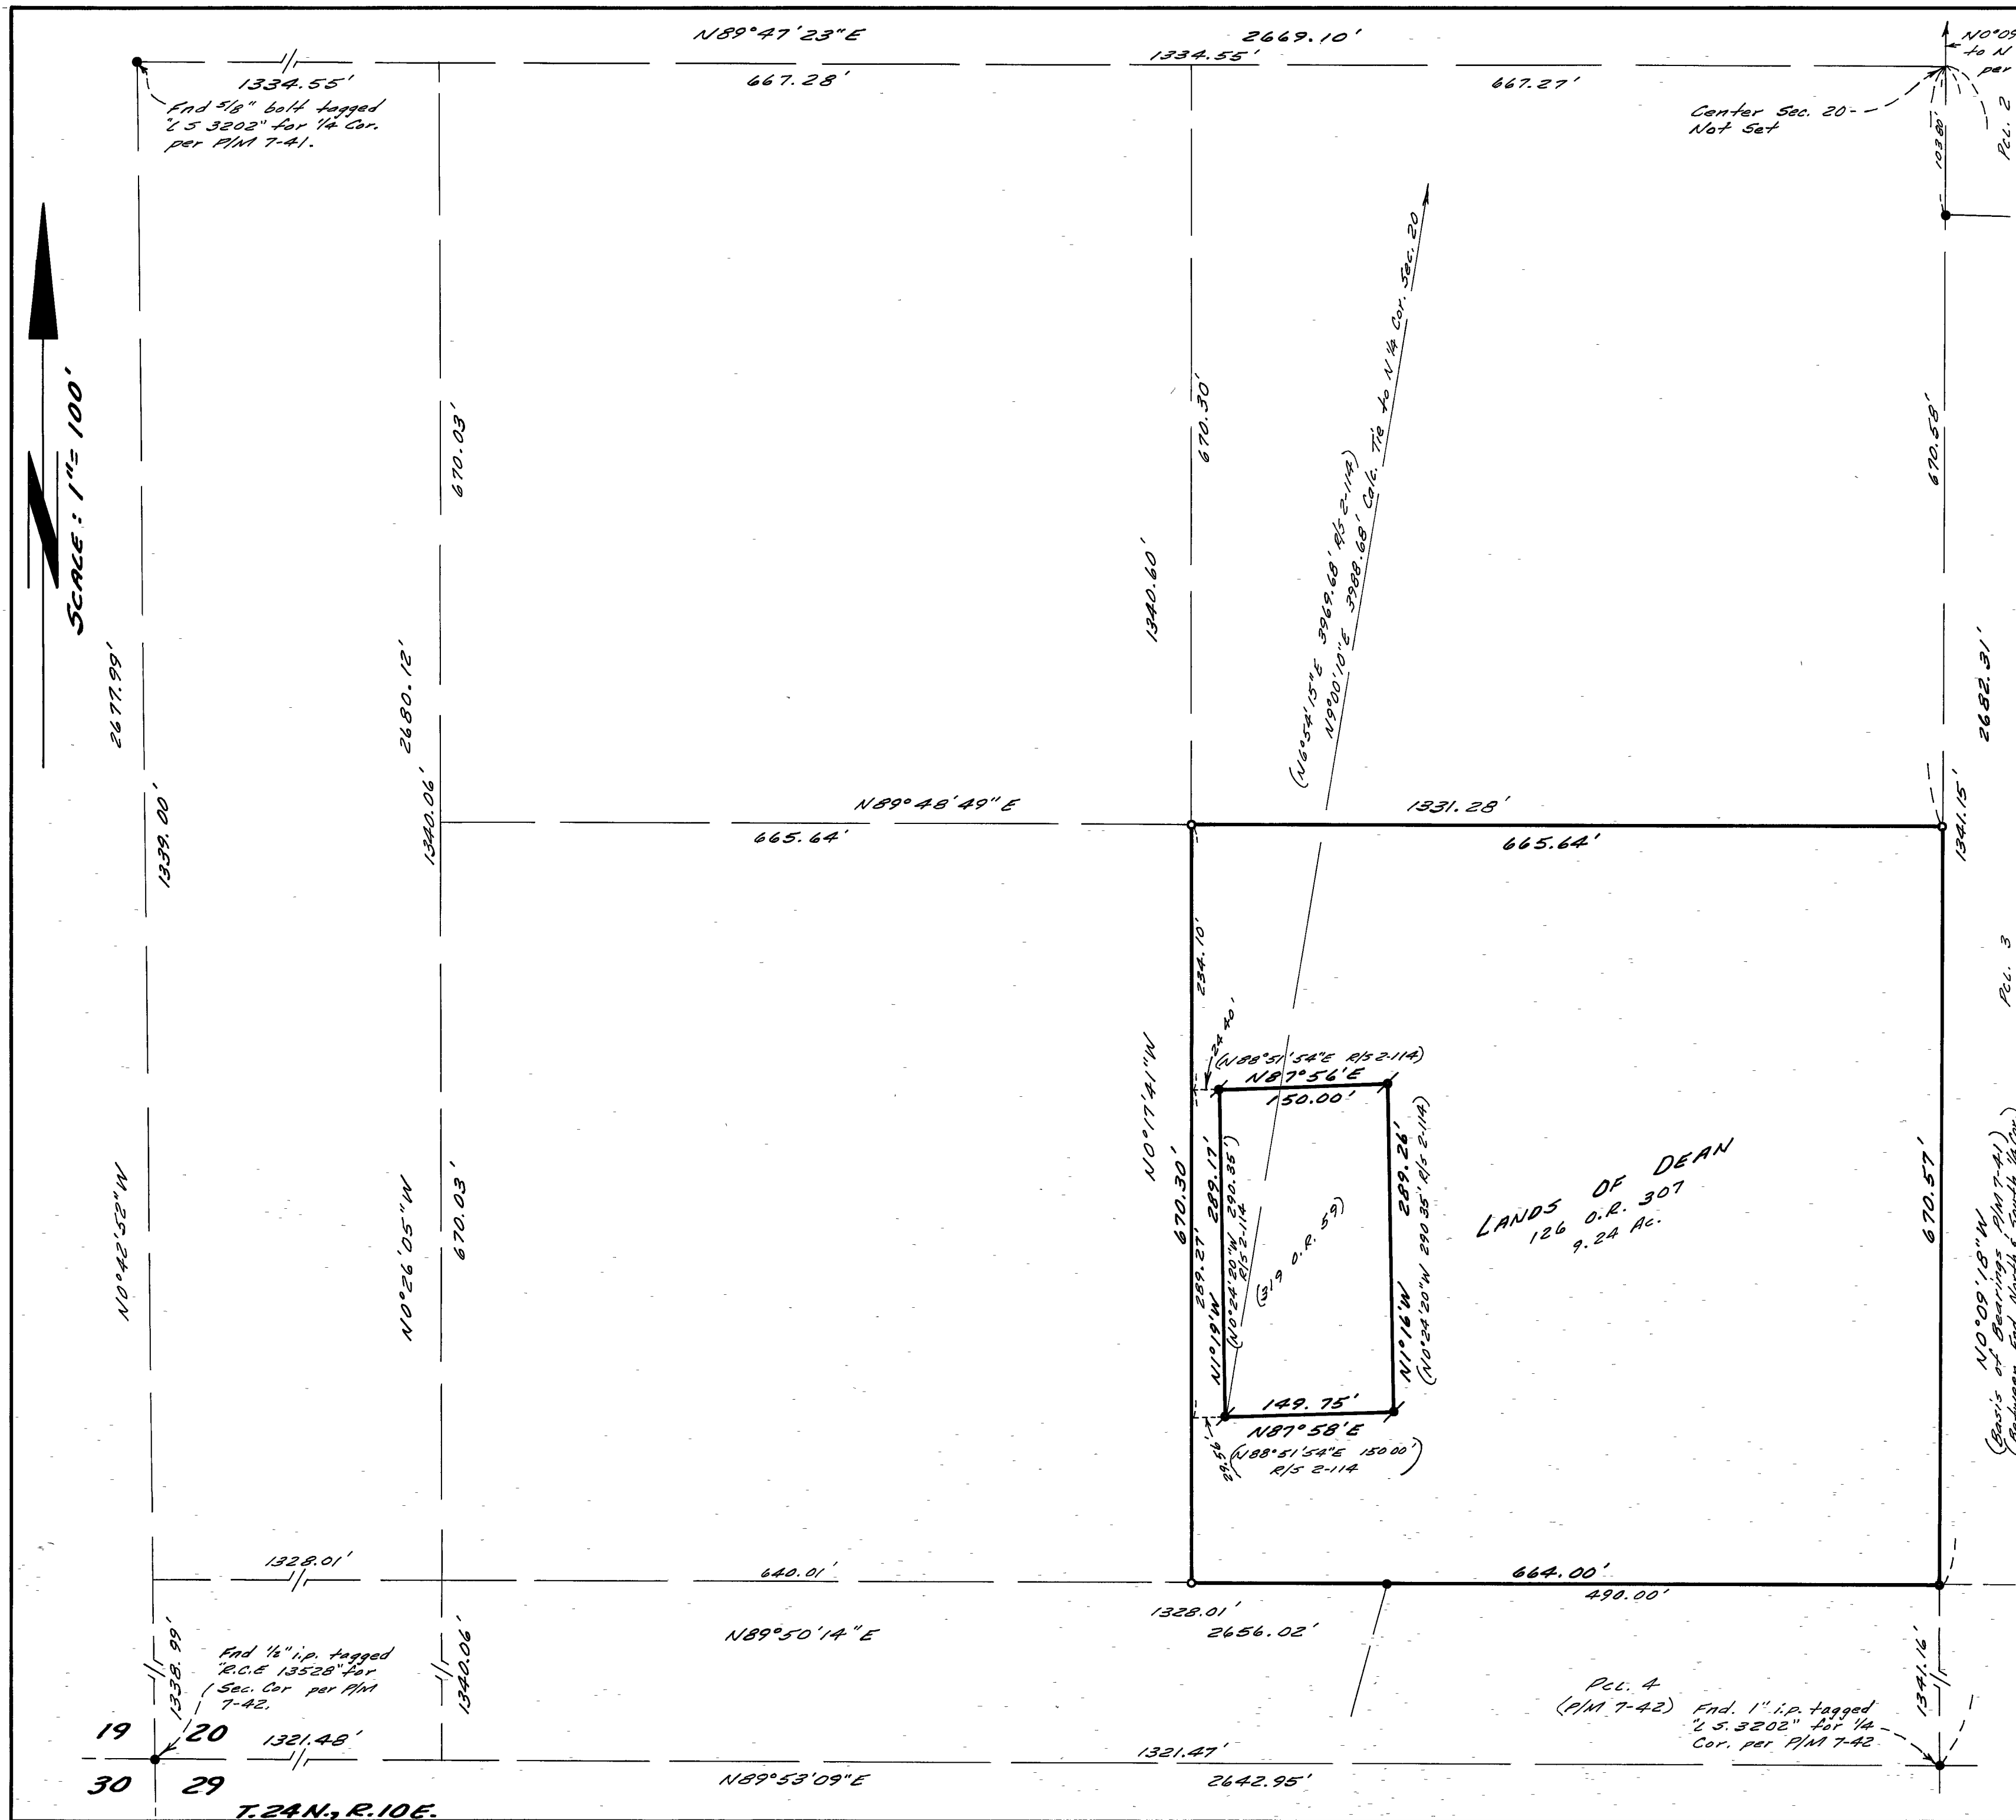

SURVEYOR'S CERTIFICATE:
This map correctly represents a survey made by me or under my direction in conformance with the requirements of the State Surveyor's Act at the request of Edwin G. Dean, February 1982.

Stephen H. Schmidt
Stephen H. Schmidt, L.S. No. 4643
STATE OF CALIFORNIA

COUNTY SURVEYOR'S CERTIFICATE:
This map has been examined for conformance with the requirements of the Land Surveyor's Act this 13th day of May, 1982.

Lawrence J. Brock
Lawrence J. Brock, Plumas Co. Surveyor, R.C.E. 13528

COUNTY RECORDER'S CERTIFICATE:
Filed this 13th day of May, 1982, at 10:07 A.M. in Book 6 of Record of Surveys at page 54, at the request of the County Engineer. Fee: \$ 500 File No. 7054
Ila Diggs, Plumas County Recorder

by: *Frances Nicol*
Deputy

- LEGEND**
- Found 3/4" iron pipe tagged "L.S. 3202" per P/M 7-38 to 42 (except as noted).
 - Found 1" iron pipe tagged "R.C.E. 11128" per R/S 2-114.
 - Set 1/2" iron pipe tagged "L.S. 4643"

**RECORD OF SURVEY FOR
EDWIN G. DEAN**
IN SECTION 20, T. 24N., R. 10E., M.D.B. & M.
PLUMAS COUNTY, CALIFORNIA
SCALE: 1" = 100'
PAUL E. SIMPSON, & ASSOCIATES
ENGINEERING - PLANNING - SURVEYING
SUSANVILLE, CALIFORNIA
Sheet 1 of 1