

SURVEYOR'S CERTIFICATE

This map correctly represents a survey made by me or under my direction in conformance with the requirements of the Land Surveyors Act at the request of Hugh White on March, 1979

John W Hamby
John W Hamby L S 2843

COUNTY SURVEYOR'S CERTIFICATE

This map has been examined for conformance with requirements of the Land Surveyors Act this 30th day of June, 1982.

Lawrence J Brock
Lawrence J Brock RCE 13528
Plumas County Surveyor

RECORDERS CERTIFICATE

Filed this 1 day of July, 1982, at 7:10 a.m. in Book C of Records of Surveys at Page 63 at the request of the County Engineer

Fee \$ 5.00

File No: 1 Ila Diggs
Plumas County Recorder

by *Isabelle Andrews*
Deputy

LEGEND


- Found 1/2" rebar and cap LS2843
- ⊙ Found points as indicated
- Removed 1/2" rebar and cap LS2843 and reset as shown

NOTES

The purpose for this map is to correct information shown on 5 RS 142 which was wrong due to an incorrect tie to the northwest corner of Section 6.

Distances shown, unless noted are ground
To obtain grid distances multiply by 999867

The basis of bearings for this map is the East line of the southeast 1/4 of Section 6, shown as S 01° 25' 30" E on 5 RS 142

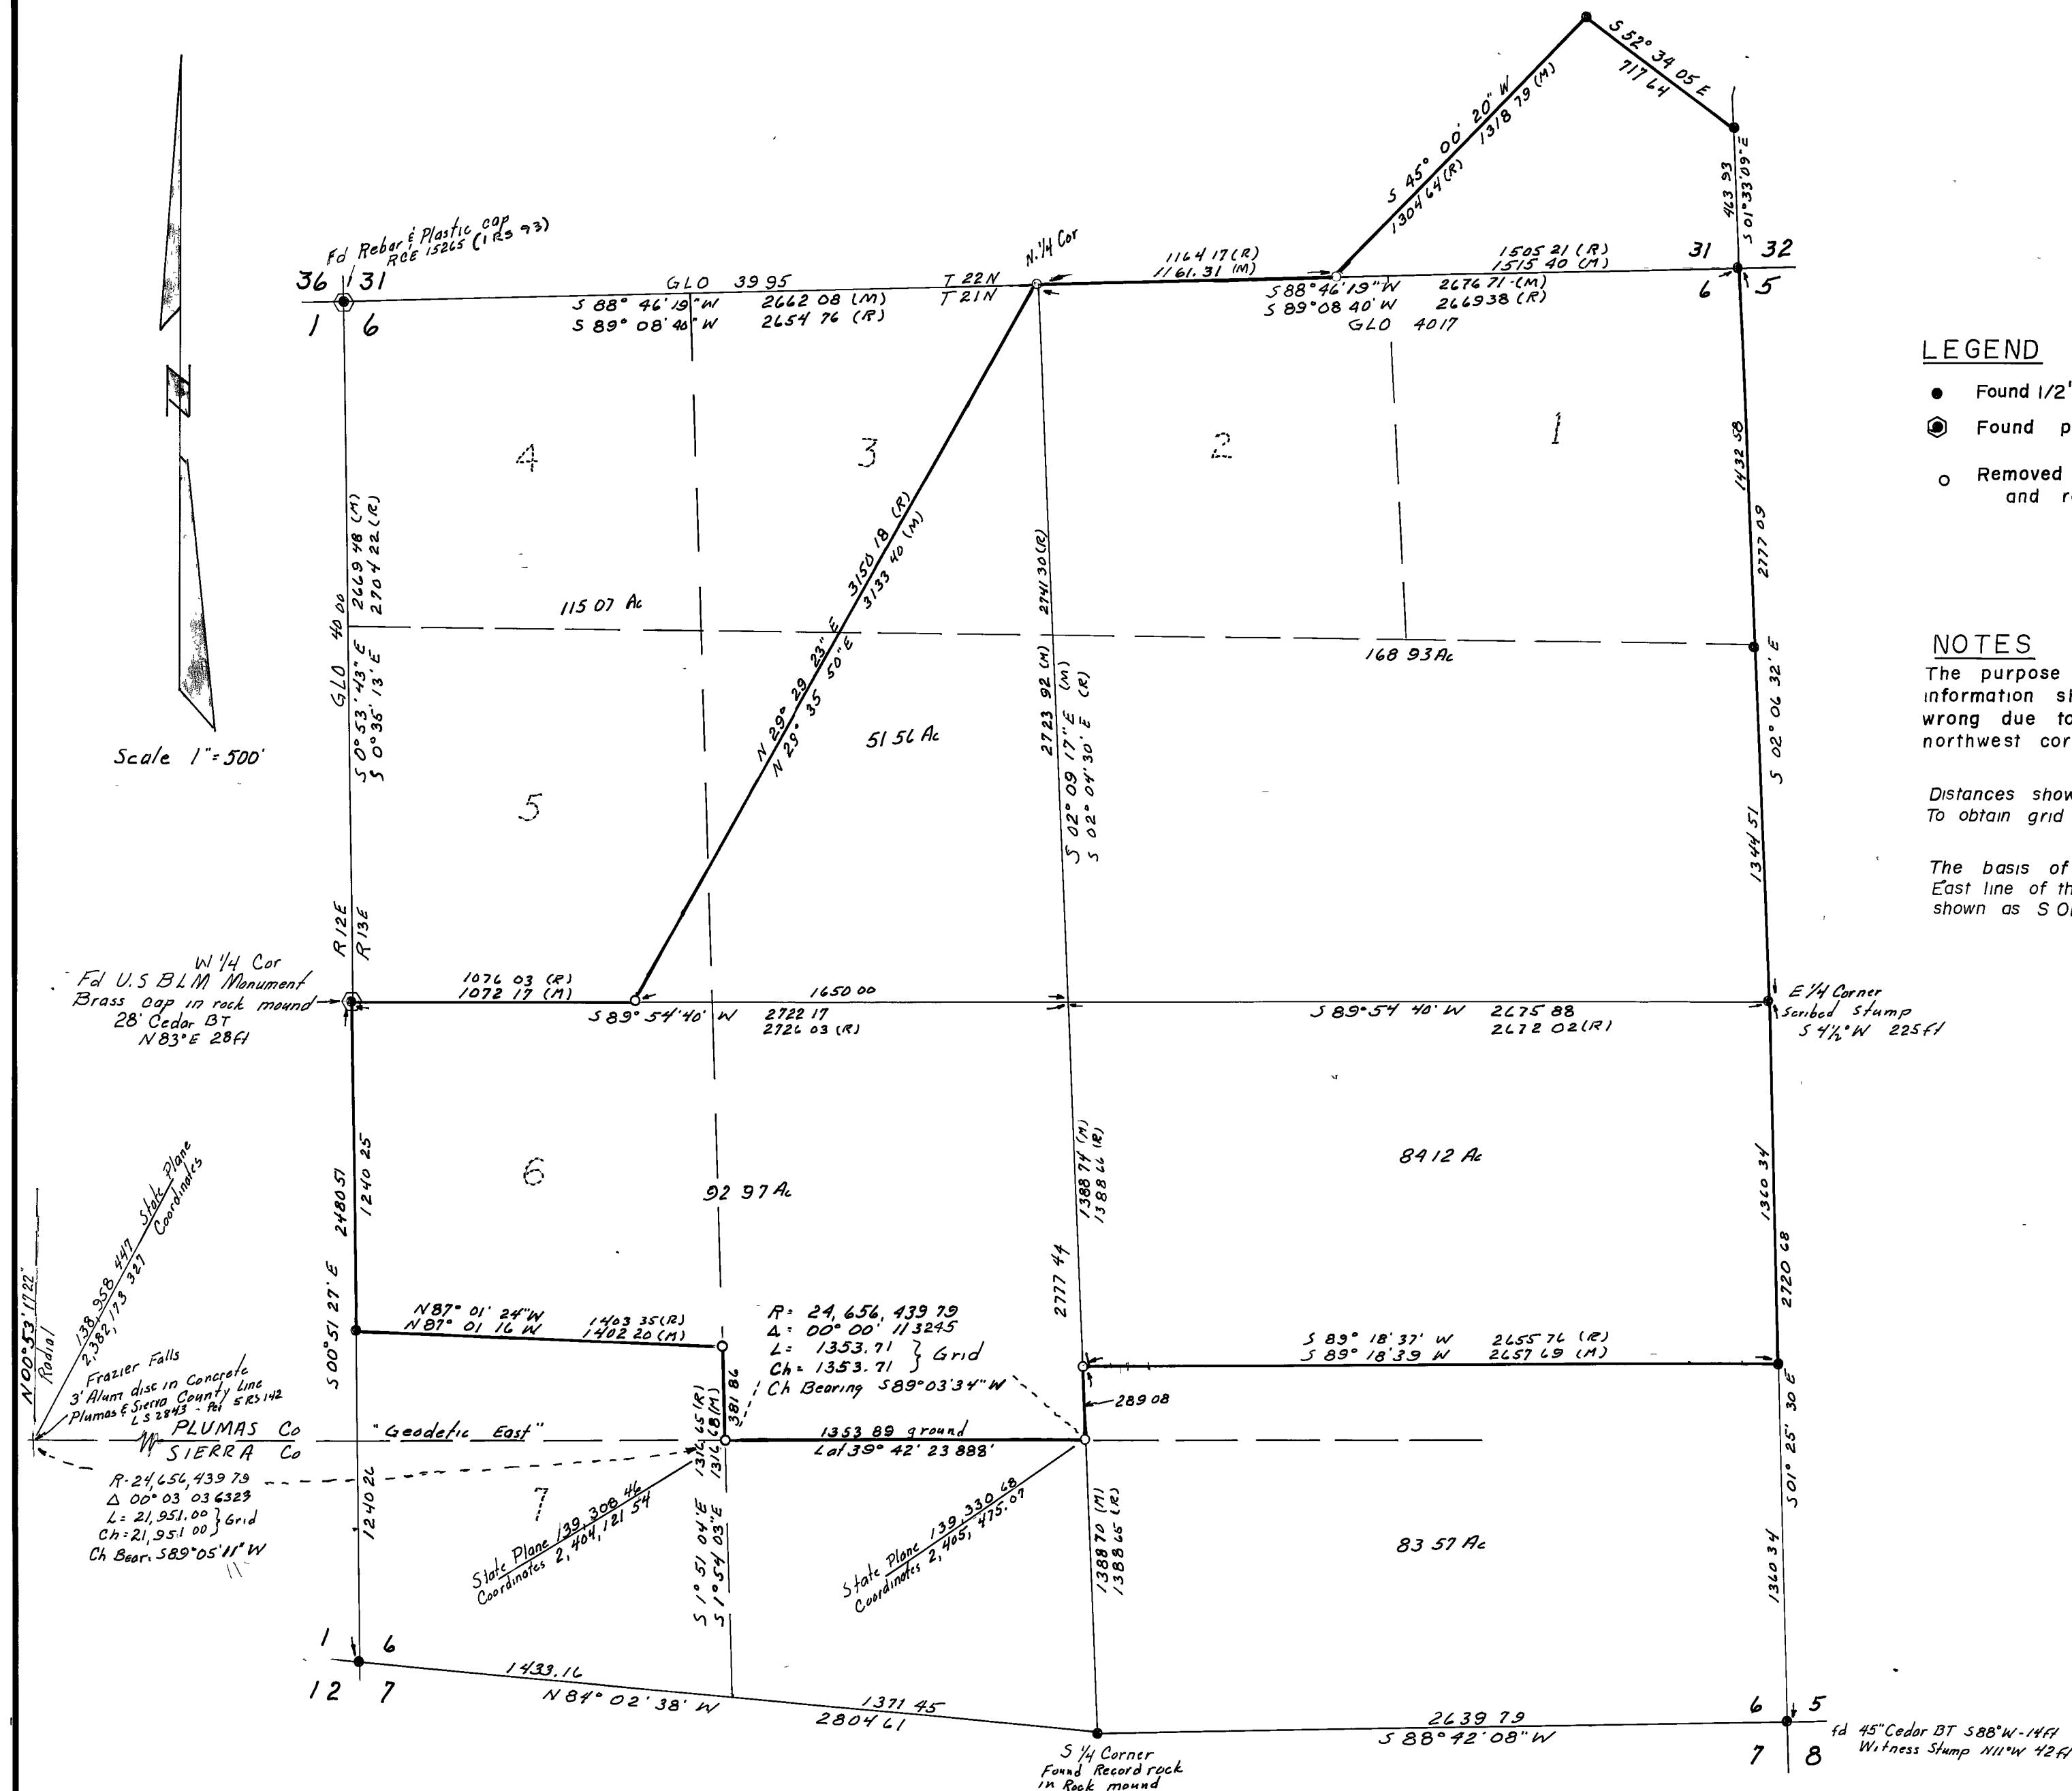

RECORD OF SURVEY FOR CALIFORNIA EASTERN LABORATORIES, INC.

SECTION 6, T21N R13E. M.D.B. & M.

PLUMAS COUNTY, CALIFORNIA

Scale 1" = 500'

Feb 1982

HAMBY SURVEYING, INC.
PO BOX 1209
Portola, Calif 96122
916-832-5571

PO BOX H H
Paradise, Calif 95969
916-877-6253

Sheet 1 of 1 Sheets

6 RS 63