



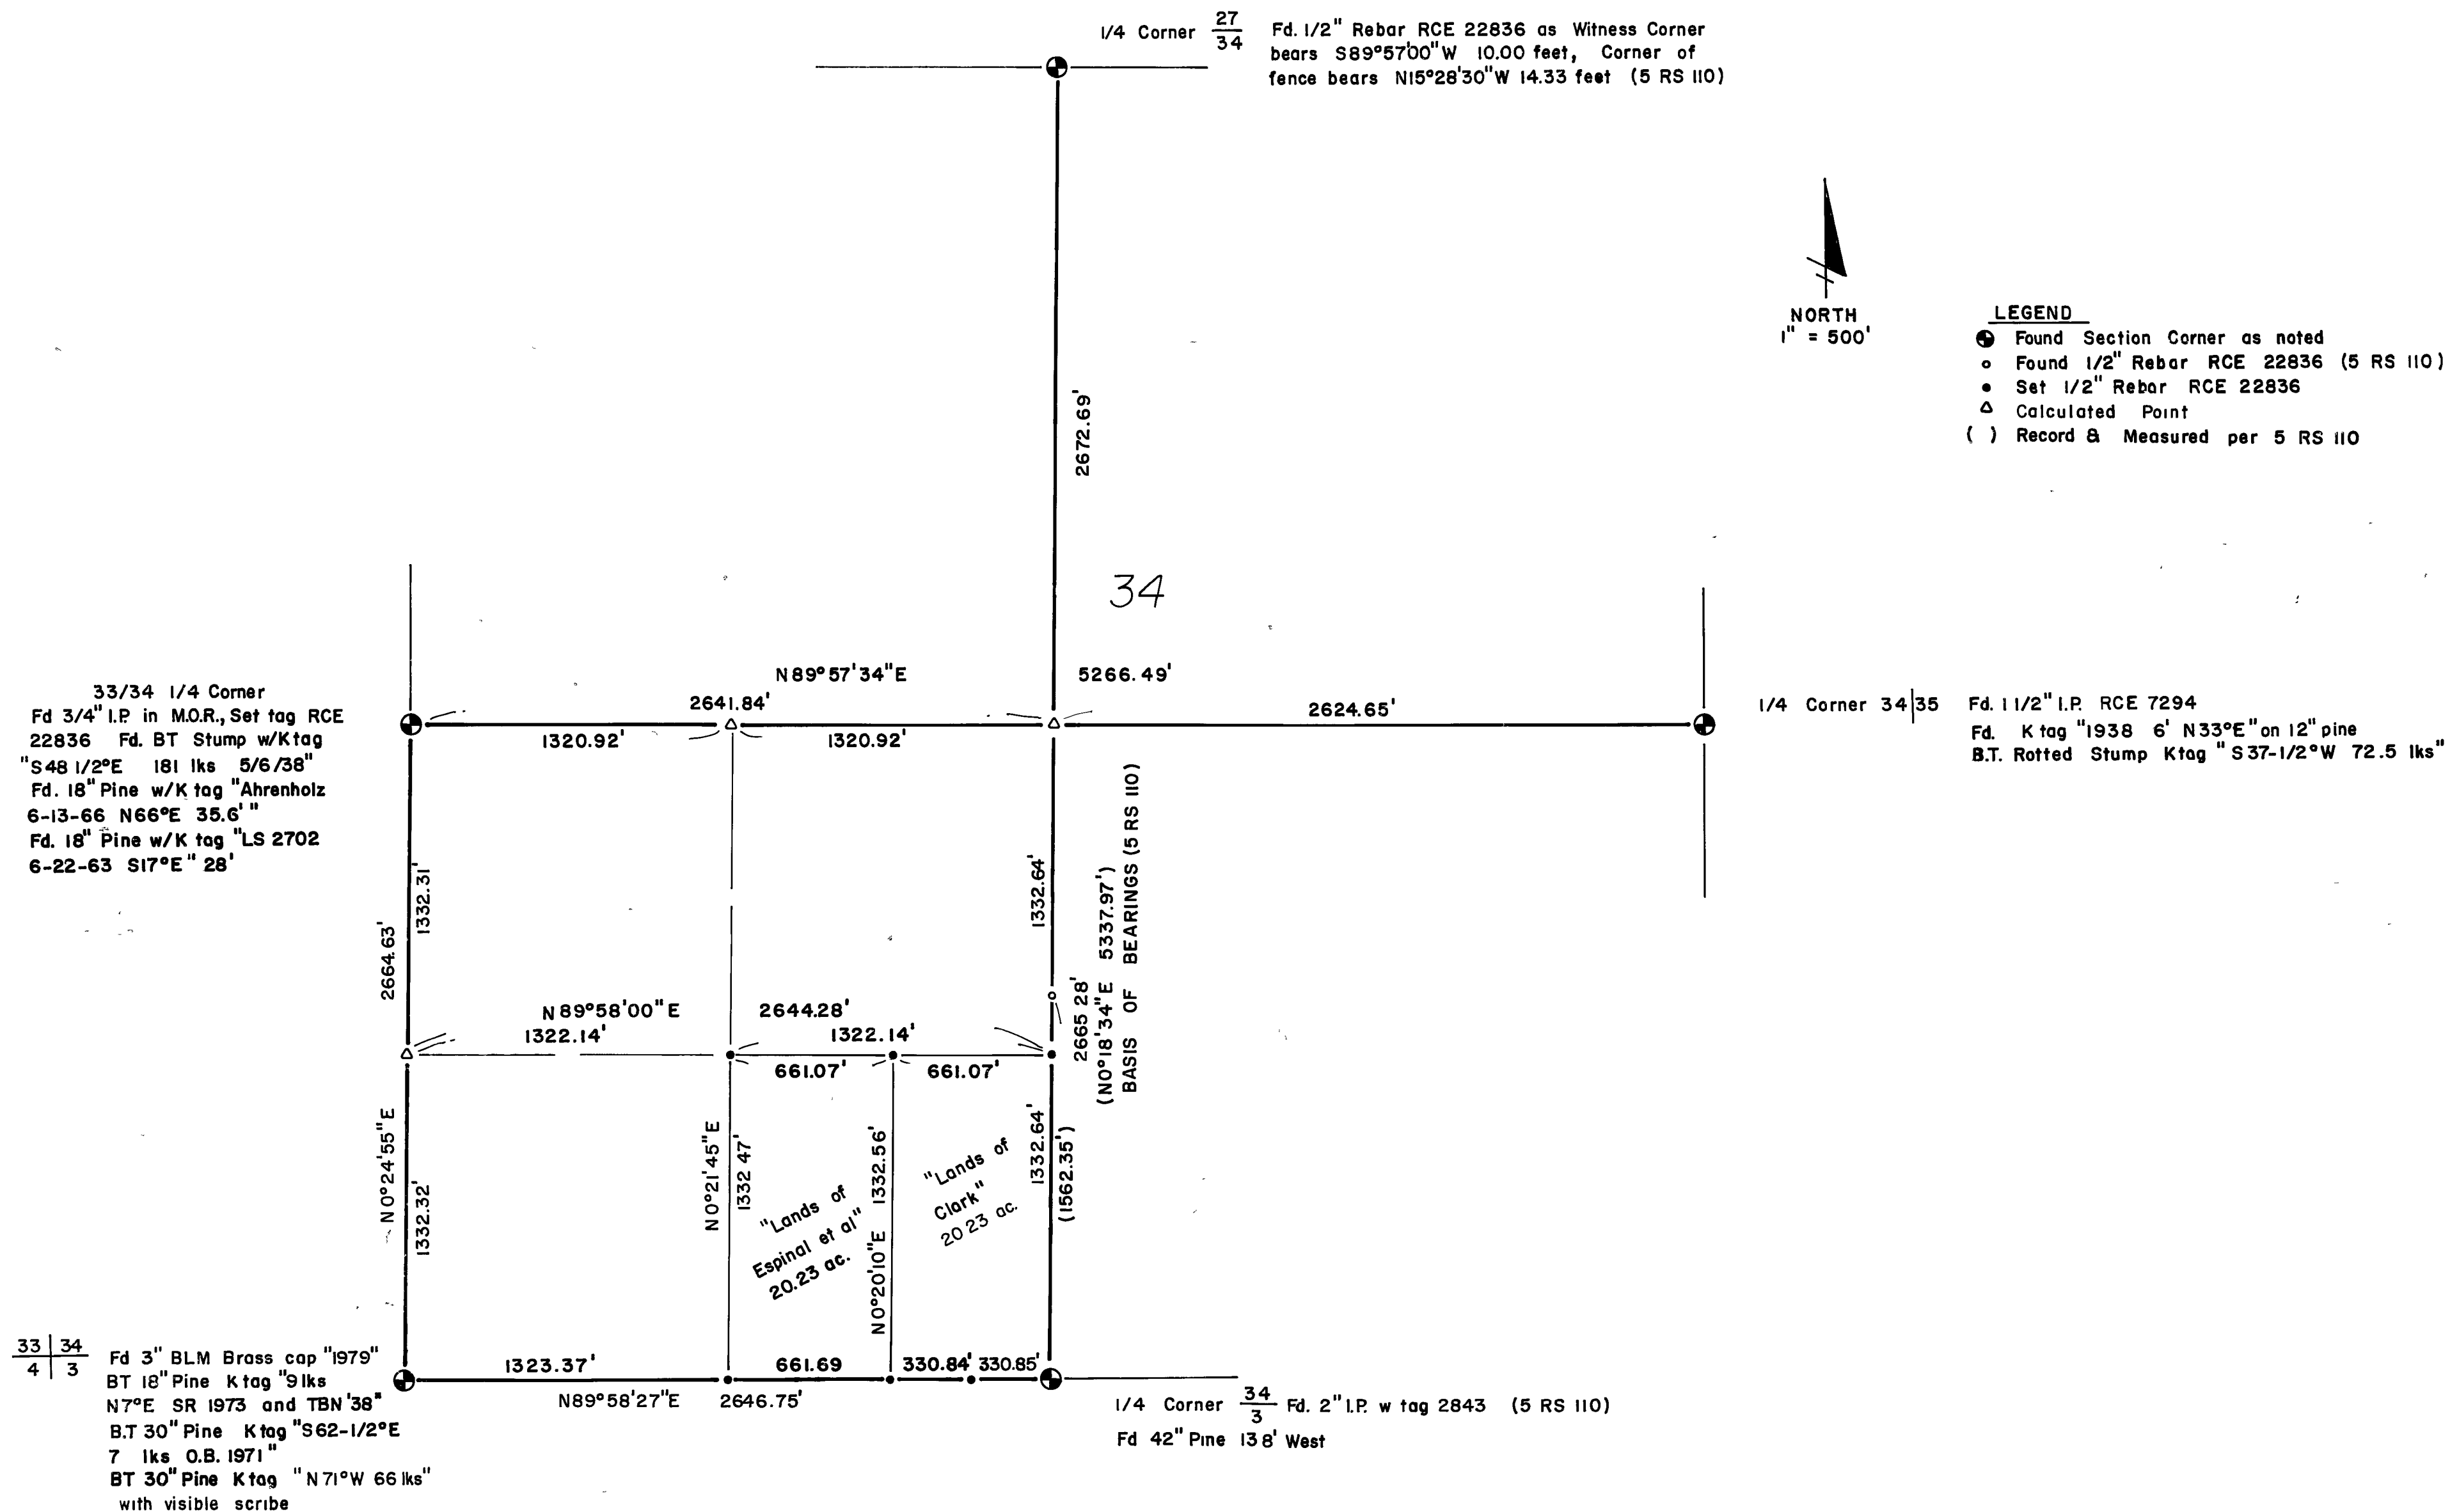

SURVEYOR'S CERTIFICATE

THIS MAP CORRECTLY REPRESENTS A SURVEY MADE BY ME OR UNDER MY DIRECTION IN CONFORMANCE WITH THE REQUIREMENTS OF THE LAND SURVEYOR'S ACT AT THE REQUEST OF ANNA ANDERSON ON SEPTEMBER 1982.

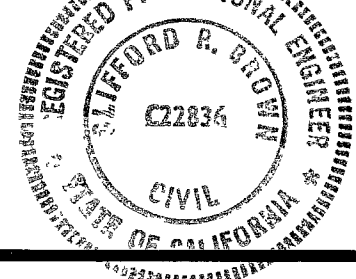

CLIFFORD R. BROWN RCE 22836

COUNTY SURVEYOR'S CERTIFICATE

THIS MAP HAS BEEN EXAMINED FOR CONFORMANCE WITH THE REQUIREMENTS OF THE LAND SURVEYORS ACT THIS 2nd DAY OF DECEMBER, 1982.

Lawrence J. Brock
 LAWRENCE J. BROCK RCE 13528
 PLUMAS COUNTY SURVEYOR

COUNTY RECORDER'S CERTIFICATE

FILED THIS 2nd DAY OF DECEMBER, 1982, AT 2:35 P.M. IN BOOK 6 RECORD OF SURVEYS AT PAGE 86, AT THE REQUEST OF THE COUNTY ENGINEER.

FEE \$ 5.00
 FILE NO. 4269

ILA DIGGS
 COUNTY RECORDER
 BY *Francis Neal*
 DEPUTY

RECORD OF SURVEY

FOR
 Martin Espinal, Anna Anderson, Ray L. Anderson -
 Frank Espinal, Roger Clark
 A Portion of Section 34, T23N R13E MDB & M
 PLUMAS COUNTY, CALIFORNIA

CLIFFORD R. BROWN
 CONSULTING CIVIL ENGINEER/SURVEYOR
 RT. 1 BOX 480 B, QUINCY, CA.

Sept 1982

Sheet 1 of 1