


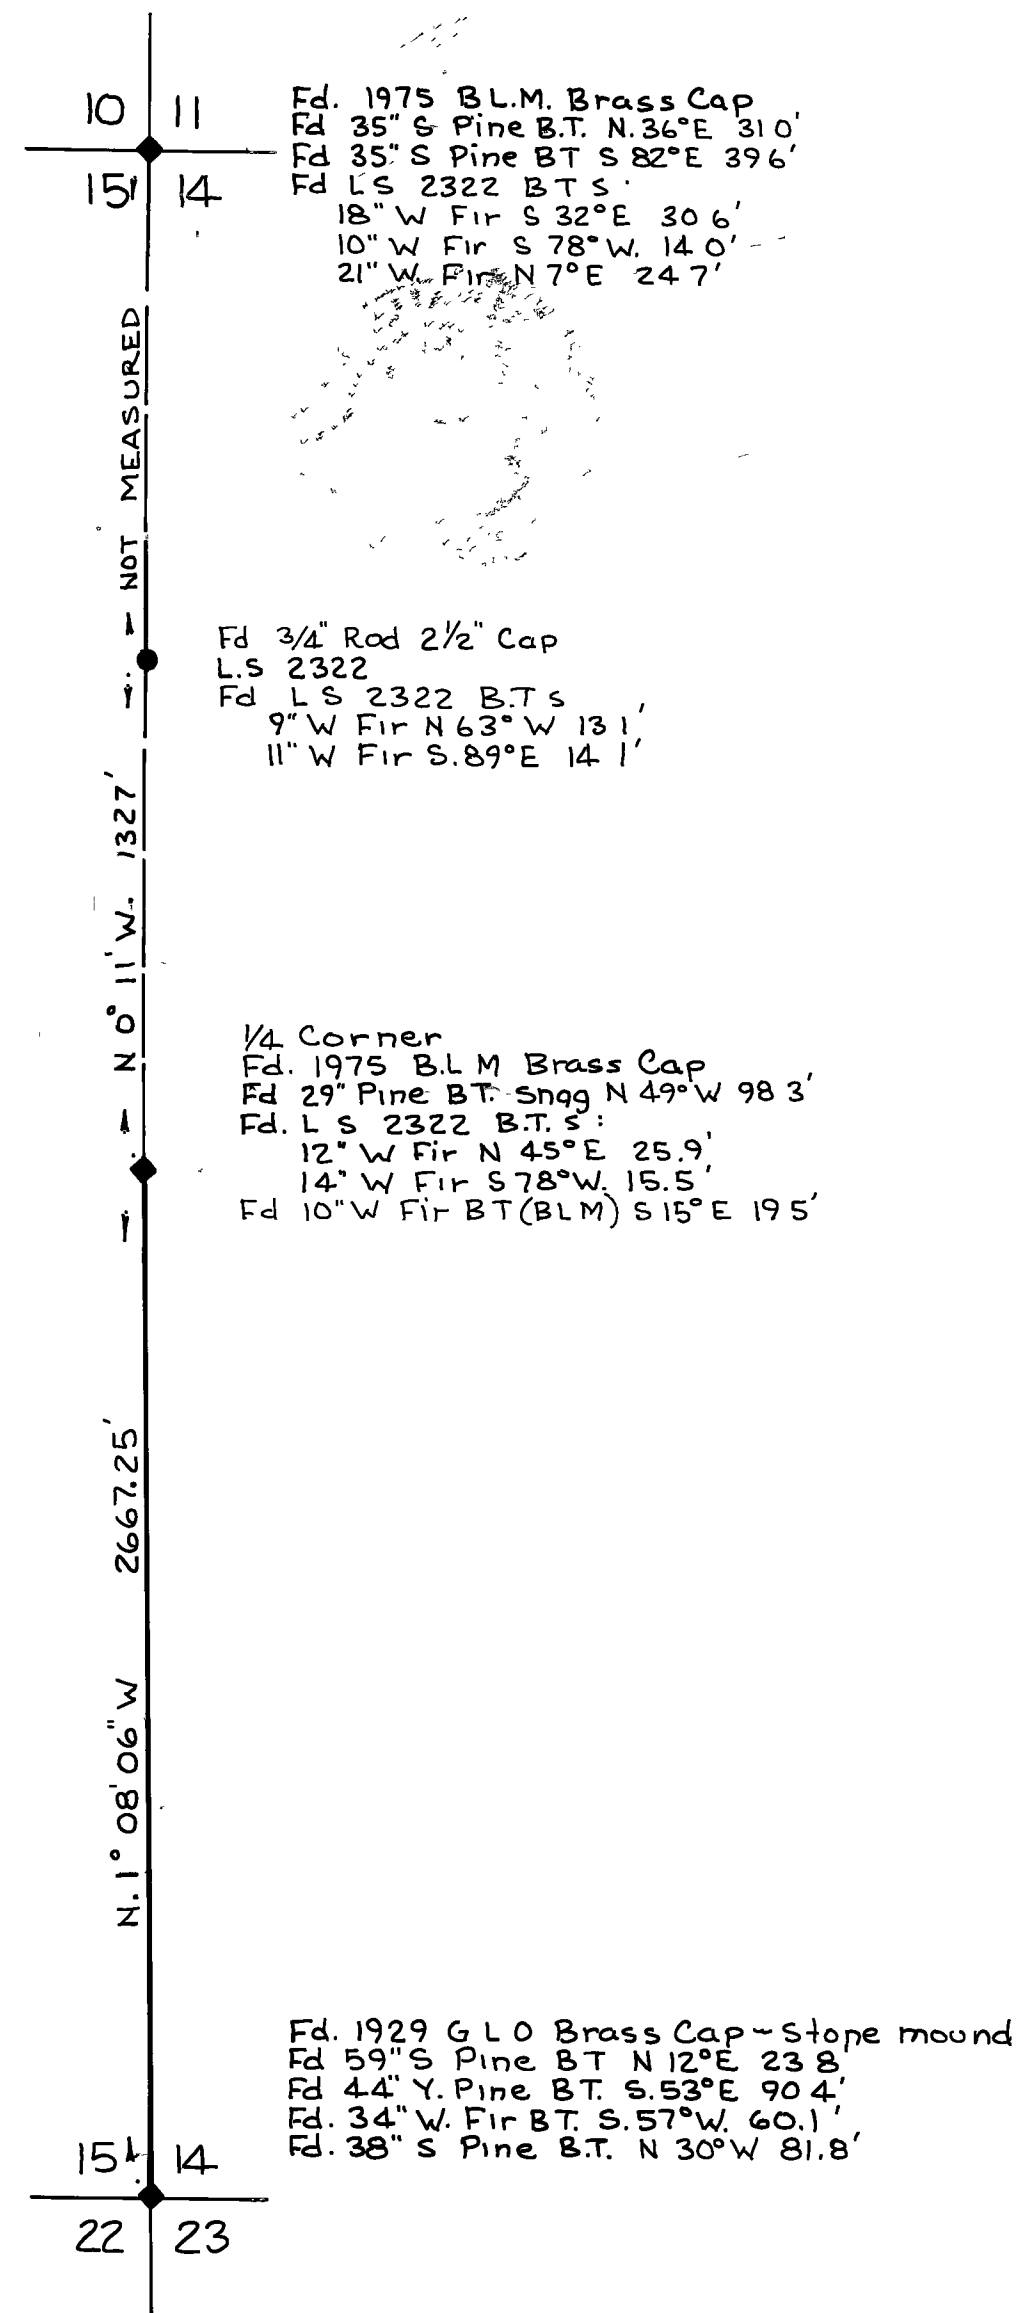

Scale 1"=500'
Basis of Bearings - Solar Observation

Legend:

- ◆ Indicates Found Corner as noted
- Indicates line marked by blazing

SURVEYOR'S CERTIFICATE

THIS MAP CORRECTLY REPRESENTS A SURVEY MADE BY ME OR UNDER MY DIRECTION IN CONFORMANCE WITH THE REQUIREMENTS OF THE LAND SURVEYORS ACT IN SEPTEMBER 1982 AT THE REQUEST OF DONALD BEATY

Louis A. Vonderscheer
Louis A. Vonderscheer - L.S. 4655



COUNTY SURVEYOR'S CERTIFICATE

THIS MAP HAS BEEN EXAMINED THIS 13TH DAY OF Dec. 1982 FOR CONFORMANCE WITH THE REQUIREMENTS OF THE LAND SURVEYOR'S ACT.

COUNTY SURVEYOR *Lawrence J. Brock*
Lawrence J. Brock RCE 13528
DEPUTY

RECORDER'S CERTIFICATE

FILED THIS 20 DAY OF December 1982 AT 12:57 P.M. IN BOOK 6 OF Record of Surveys AT PAGE 89 AT THE REQUEST OF The County Engineer
FEE: \$5.00 File No. 4563

COUNTY RECORDER *Ila Diggs*
by DEPUTY *Frances Nicol*

RECORD OF SURVEY

of the line between Sections 14 and 15 T. 26 N. R. 6 E.
M.D.M. Plumas County California
for Crocker National Bank and Walter W. Walker et al.
October 1982 Scale 1"=500'
Louis A. Vonderscheer - Land Surveyor
Sheet 1 of 1