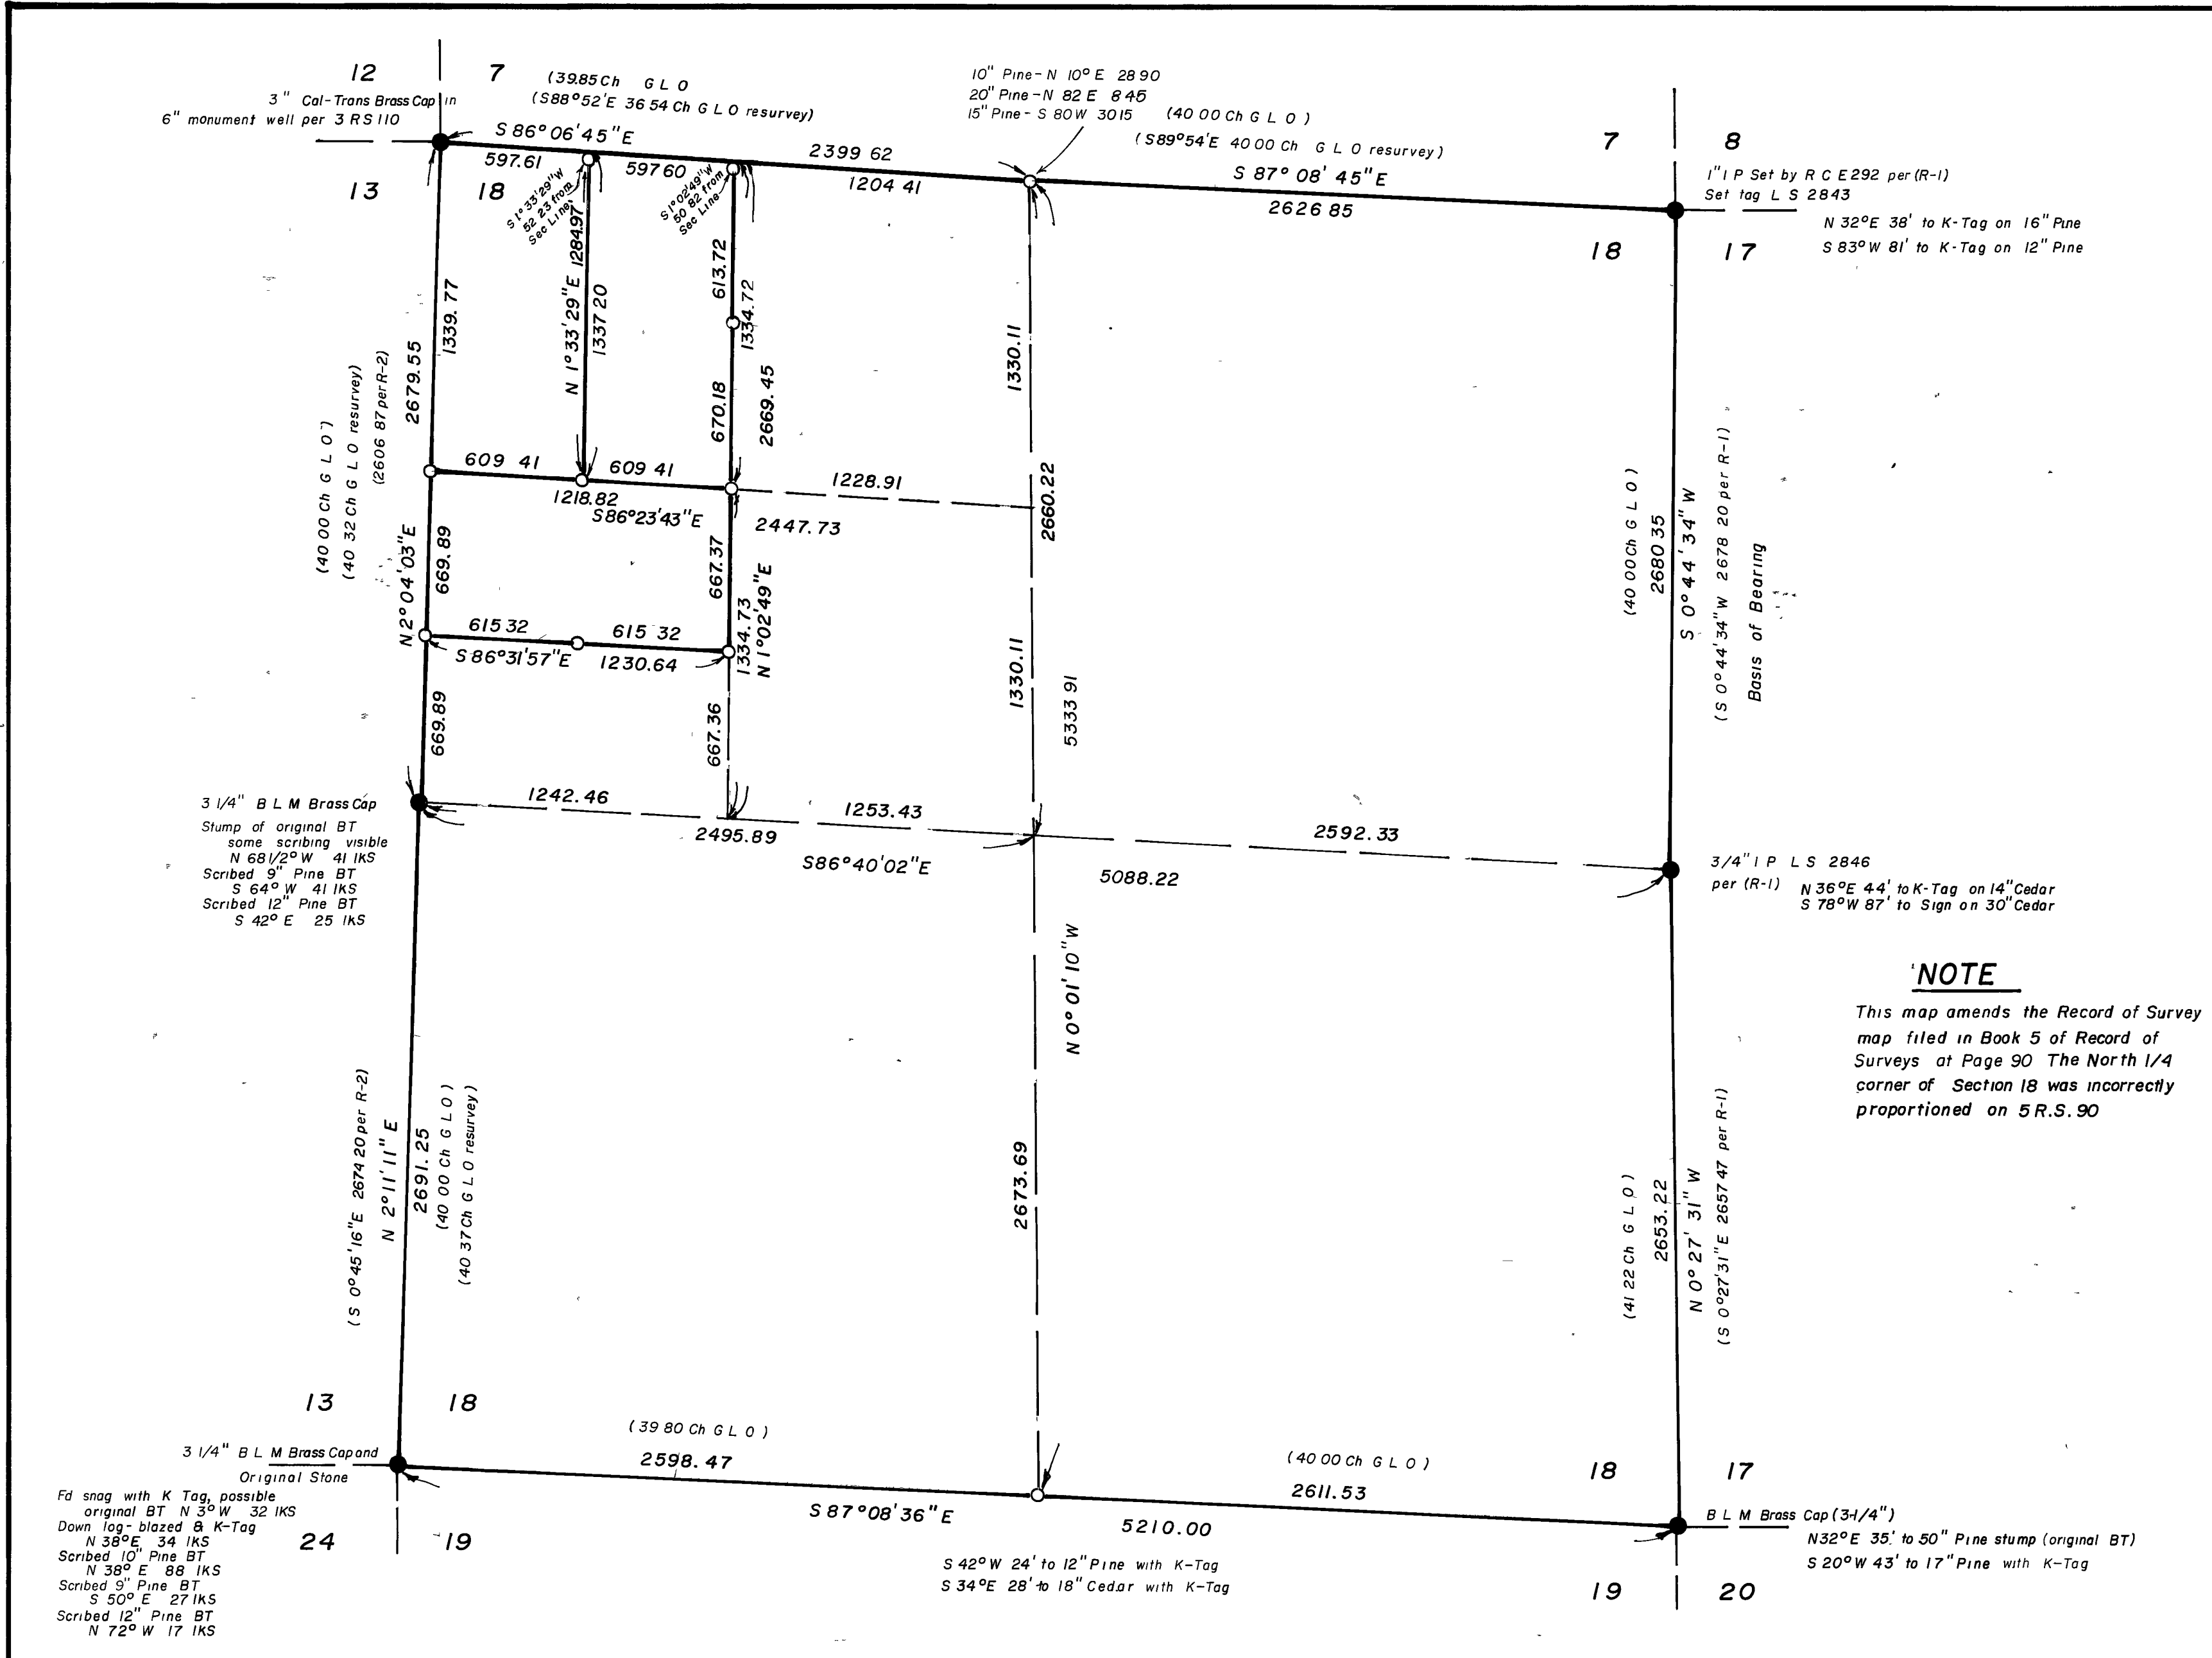


NOTE
This map amends the Record of Survey map filed in Book 5 of Record of Surveys at Page 90. The North 1/4 corner of Section 18 was incorrectly proportioned on 5 R.S. 90.

BASIS OF BEARING
The East line of the N E 1/4 of Section 18 shown as S 0° 44' 34\" W on the Record of Survey map filed in Book 3 of Record of Surveys at Page 71, Plumas County Records.

LEGEND
● = Found monument as noted
○ = Set 1/2\" capped rebar L S 2843
(R-1) = Record data per 3 R S 71
(R-2) = Record data per 3 R S 72

**AMENDED
RECORD OF SURVEY
FOR
STANLEY M. & VIVIAN D. MARKHAM
OF**

A PORTION OF THE N.W. 1/4 OF SECTION 18
T. 22 N., R. 13 E. M.D.B.&M.
PLUMAS COUNTY, CALIFORNIA

JUNE 1979
HAMBY SURVEYING, INC.
LICENSED LAND SURVEYORS

Paradise, California 95969 Portola, California 96122
P.O. Box H.H. P.O. Box 1209
(916) 877-6253 SHEET 1 OF 1 (916) 832-5571

SURVEYOR'S CERTIFICATE

This map correctly represents a survey made by me or under my direction in conformance with the requirements of the Land Surveyors Act at the request of S.M. and V.D. Markham on June 14, 1979.

John W. Hamby
John W. Hamby LS 2843

COUNTY SURVEYOR'S CERTIFICATE

This map has been examined for conformance with requirements of the Land Surveyors Act this 23 day of February, 1983.

Lawrence J. Brock
Lawrence J. Brock R.C.E. 13528
Plumas County Surveyor

RECORDERS CERTIFICATE

Filed this 23 day of Feb, 1983, at 11:36 A.M. in Book 6 of Record of Surveys at Page 95 at the request of the County Engineer

Fee \$ 5.00 Ila Diggs
File No. 5898 Plumas County Recorder
By *Lawrence Nicol*
Deputy

BRUNING 44-132-00893

79039-A