


SURVEYOR'S CERTIFICATE:

This map correctly represents a survey made by me or under my direction in conformance with the requirements of the Land Surveyor's Act at the request of Joyce C. Tracey, M. Wheaton, & Lois L. Wingard in

Fred R. Nagel
Fred R. Nagel, L.S. 3989

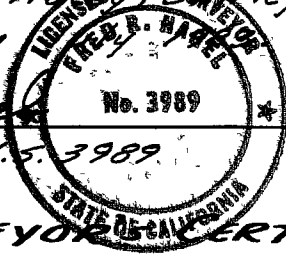

COUNTY SURVEYOR'S CERTIFICATE:

This map has been examined for conformance with the requirements of the Land Surveyor's Act this 19TH day of August, 1983

Lawrence J. Brock
Lawrence J. Brock, Plumas Co. Surveyor, R.C.E. 13528

COUNTY RECORDER'S CERTIFICATE:



Filed this 30 day of August, 1983, at 8:15 A.M. in Book 6 of Record of Surveys at page 102, at the request of the County Engineer.

Fee: \$ 5.00 File No. 1972
Ila Diggs, Plumas County Recorder

by: Patricia Lacey
Deputy

NOTE:


This survey is in compliance with Plumas County Certificate of Compliance (391 O.R. 258) and Civil Partition Action (Case No. 10780)

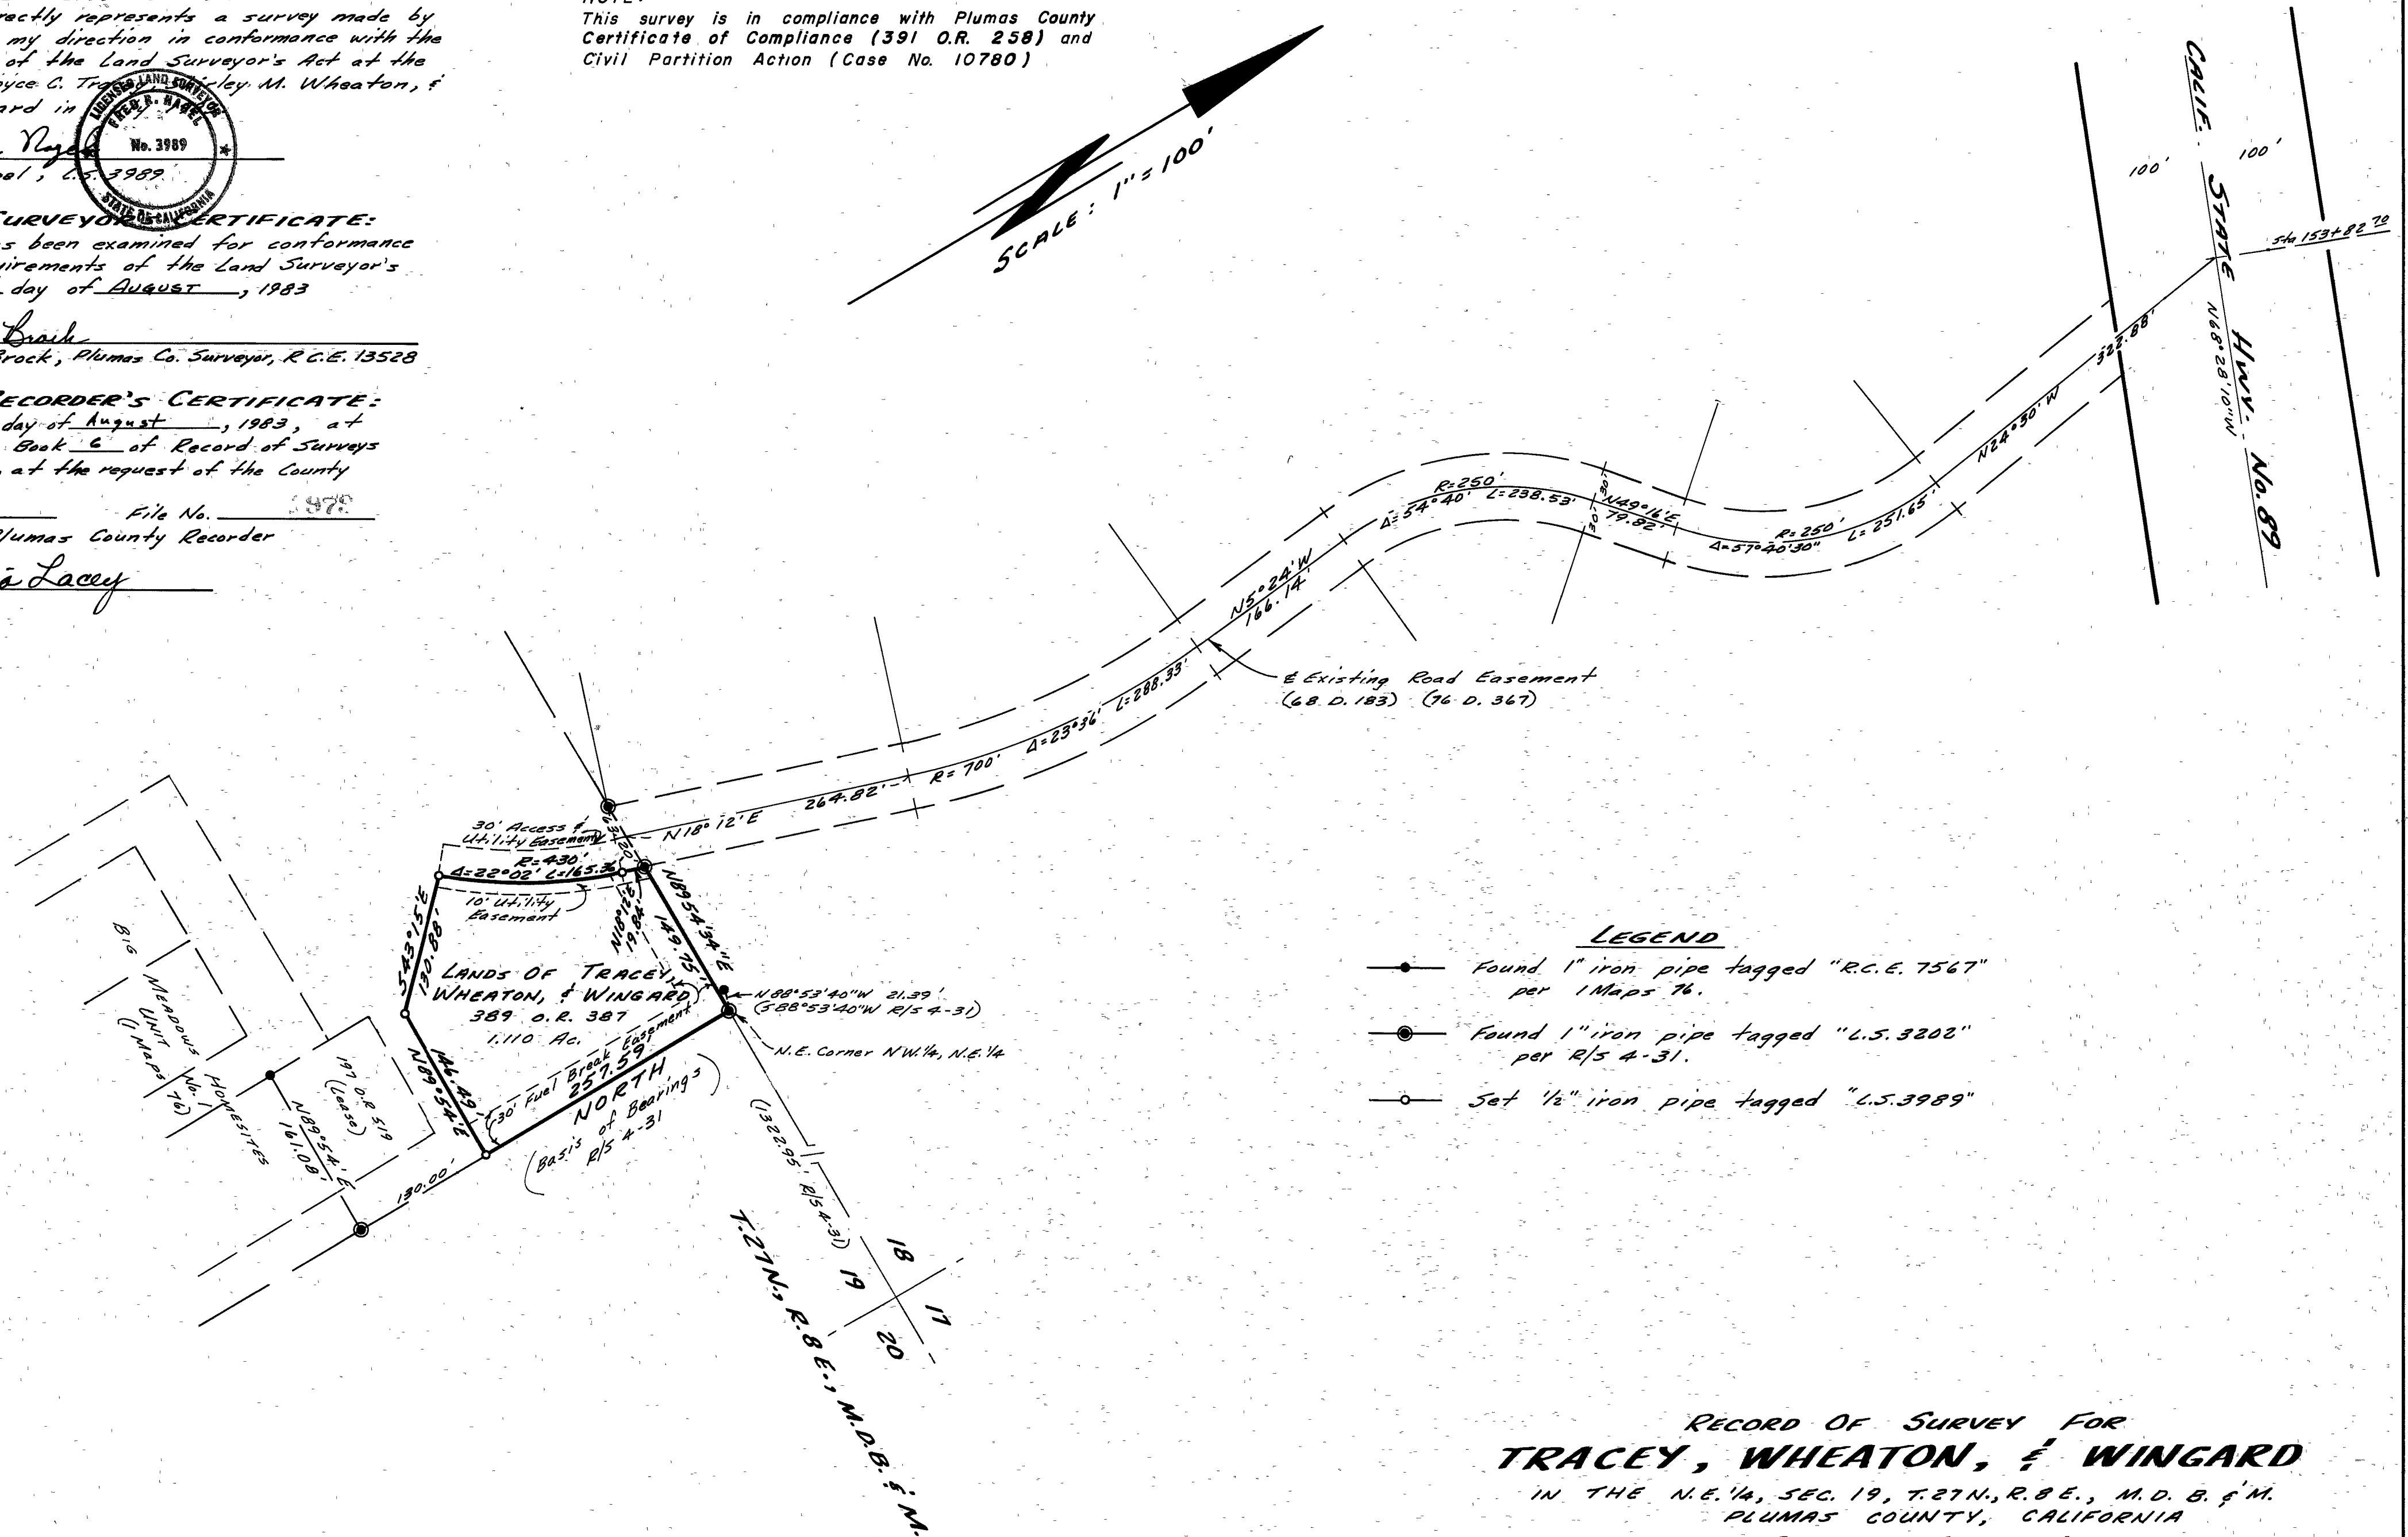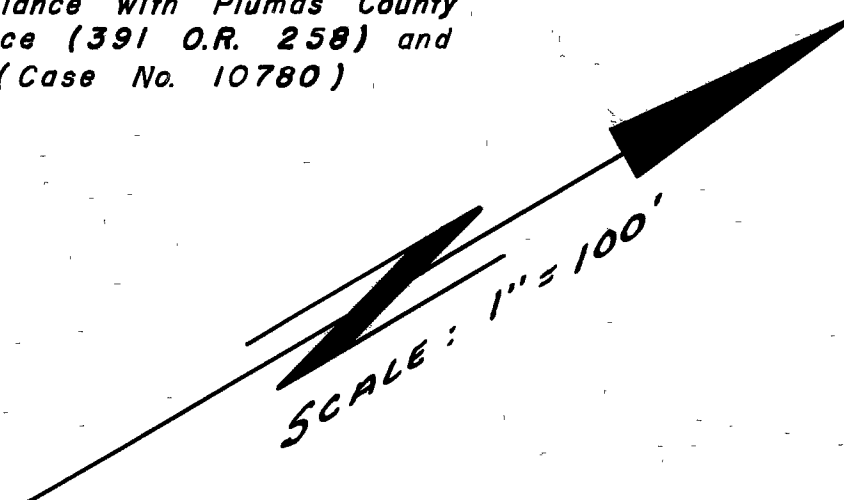

LEGEND

- Found 1" iron pipe tagged "R.C.E. 7567" per Maps 76.
- Found 1" iron pipe tagged "L.S. 3202" per R/S 4-31.
- Set 1/2" iron pipe tagged "L.S. 3989"

**RECORD OF SURVEY FOR
TRACEY, WHEATON, & WINGARD**
IN THE N.E. 1/4, SEC. 19, T.27N., R.8E., M.D.B. & M.
PLUMAS COUNTY, CALIFORNIA
SCALE: 1" = 100'

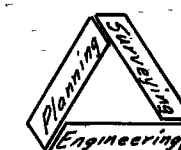

NST Engineering Associates, Inc.
45 South Roop Street
Susanville, California
916-257-5173

Sheet 1 of 1