
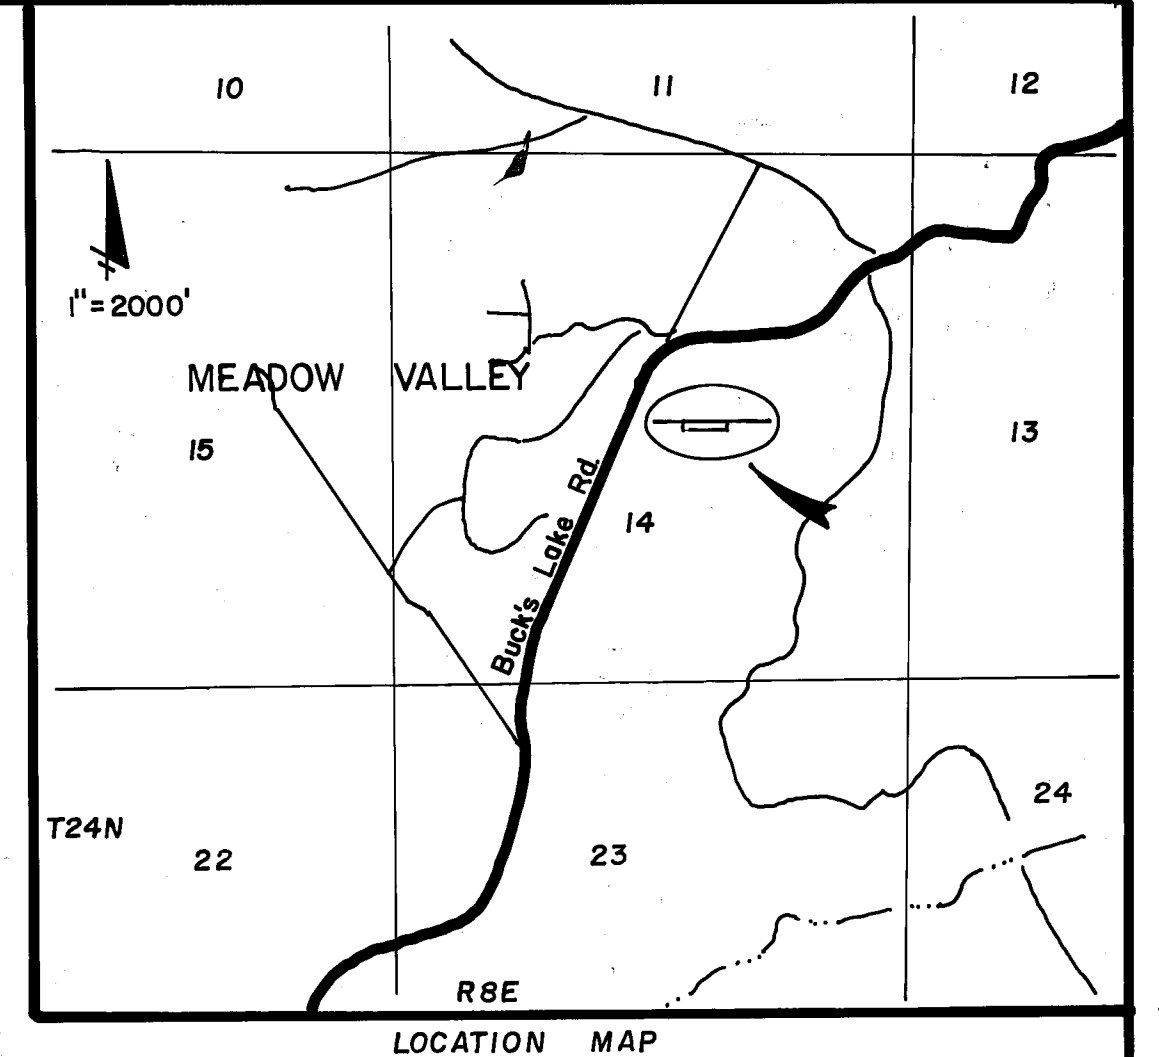


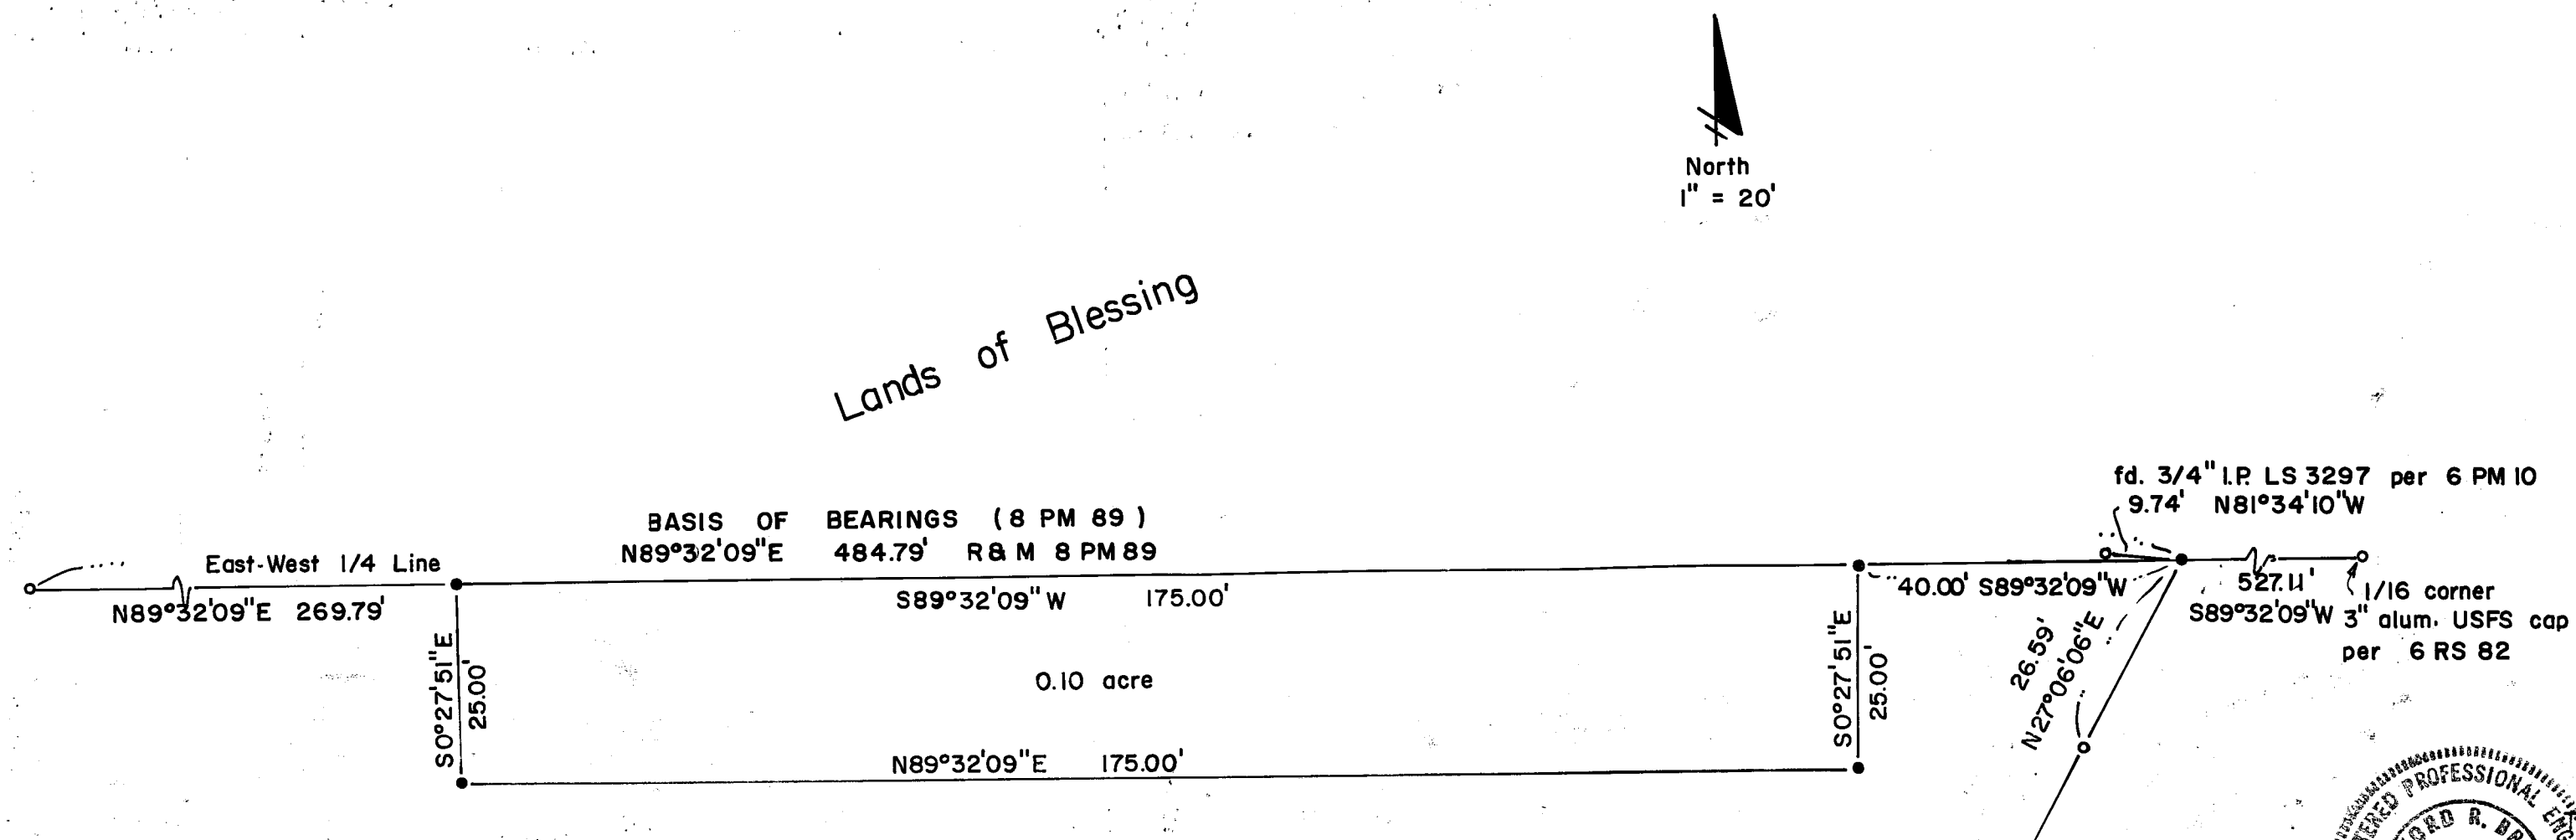

SURVEYOR'S CERTIFICATE

This map correctly represents a survey made by me or under my direction in conformance with the requirements of the Land Surveyor's Act at the request of Melvin Blessing in June 1983. This Record of Survey does not constitute a subdivision under Division 2 of Title 7 of the Government Code.

Clifford R. Brown
Clifford R. Brown RCE 22836

COUNTY SURVEYOR'S CERTIFICATE

This map has been examined for conformance with the requirements of the Land Surveyor's Act this 20 day of October, 1983.

Lawrence J. Brock
Lawrence J. Brock R.C.E. 13528
Plumas County Surveyor

COUNTY RECORDER'S CERTIFICATE

Filed this 20th day of October, 1983, at 10:34 A.M. in Book 6 of Record of Surveys, at page 104, at the request of the County Surveyor.

Fee \$ 5.00
File No. 3564

ILA DIGGS
County Recorder
By Patricia Lacuz
Deputy

RECORD OF SURVEY

for

Melvin and Alelaide Blessing

A portion of Section 14 T24N R8E MDM
Plumas Co. Calif.

Clifford R. Brown Engineering & Survey
Rt. 1 Box 480 B
Quincy, Calif

June 1983

sheet 1 of 1