



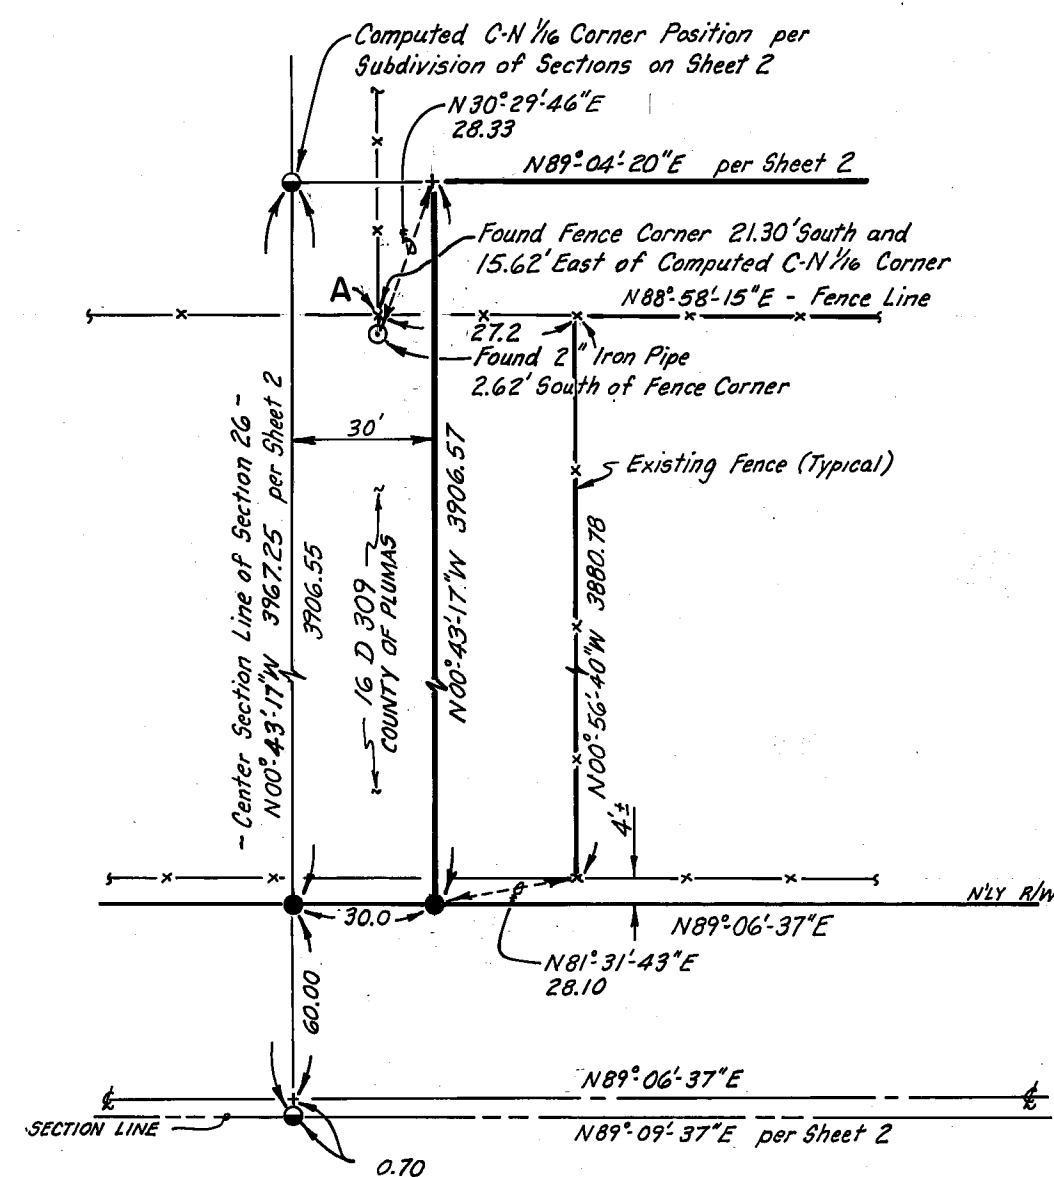

WEST PROPERTY LINE DETAIL


NOT TO SCALE

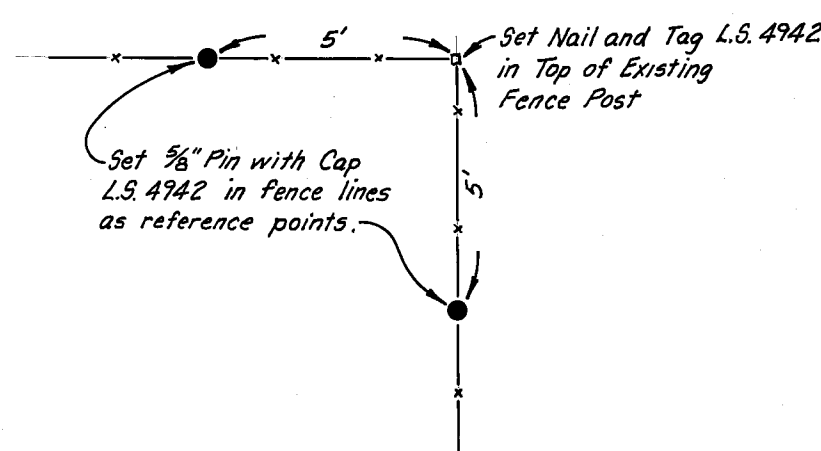

TYPICAL FENCE CORNER MONUMENTATION

LEGEND

- ◆, ○ - FOUND MONUMENT AS NOTED
- ◆, ● - COMPUTED CORNER
- ◆ - SET 3/8" REBAR WITH CAP - L.S. 4942
- - INDICATES FOUND CHC 6" x 6" MONUMENT
- (R.&M.) - INDICATES RECORD & MEASURED DATA
- () - INDICATES RECORD DATA AS NOTED
- 123 O.456 - OFFICIAL RECORDS, BOOK AND PAGE
- 12 D 345 - DEED, BOOK AND PAGE
- 1 P.M. 23 - PARCEL MAP, BOOK AND PAGE
- 1 R.S. 23 - RECORD OF SURVEY, BOOK AND PAGE

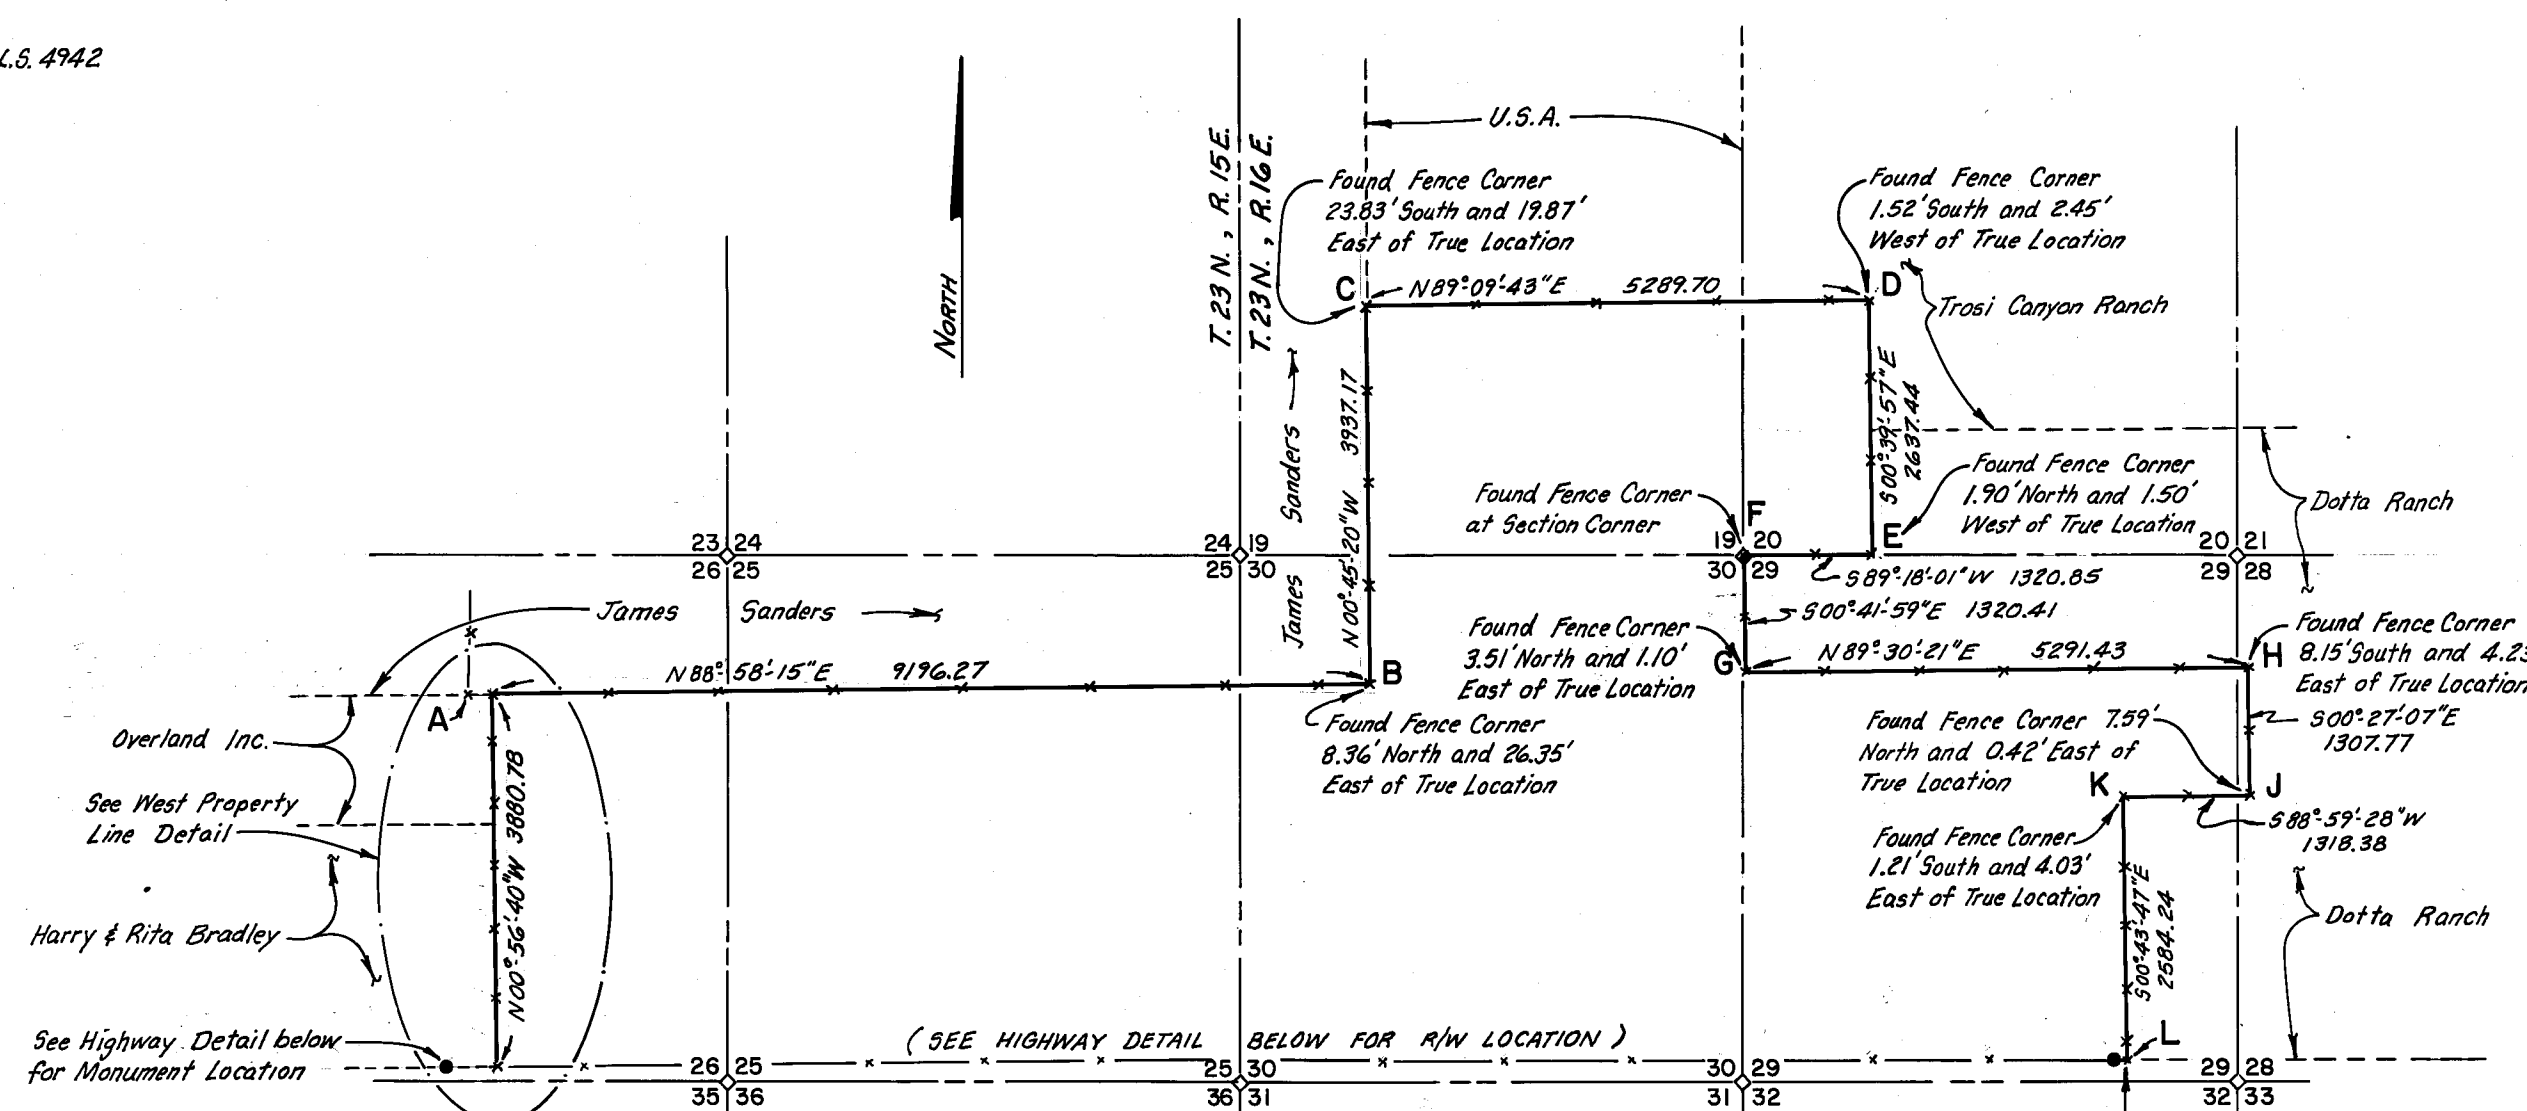


FENCE LINE BOUNDARY

NOT TO SCALE

BASIS OF BEARINGS :

THE BASIS OF BEARINGS FOR THIS MAP IS THE EAST LINE OF SECTIONS 13, 24 AND 25, T.23N., R.15E., M.D.B.&M., GIVEN AS $90^{\circ}33'36''E$, IN BOOK 7 OF PARCEL MAPS AT PAGE 53, PLUMAS COUNTY RECORDS.

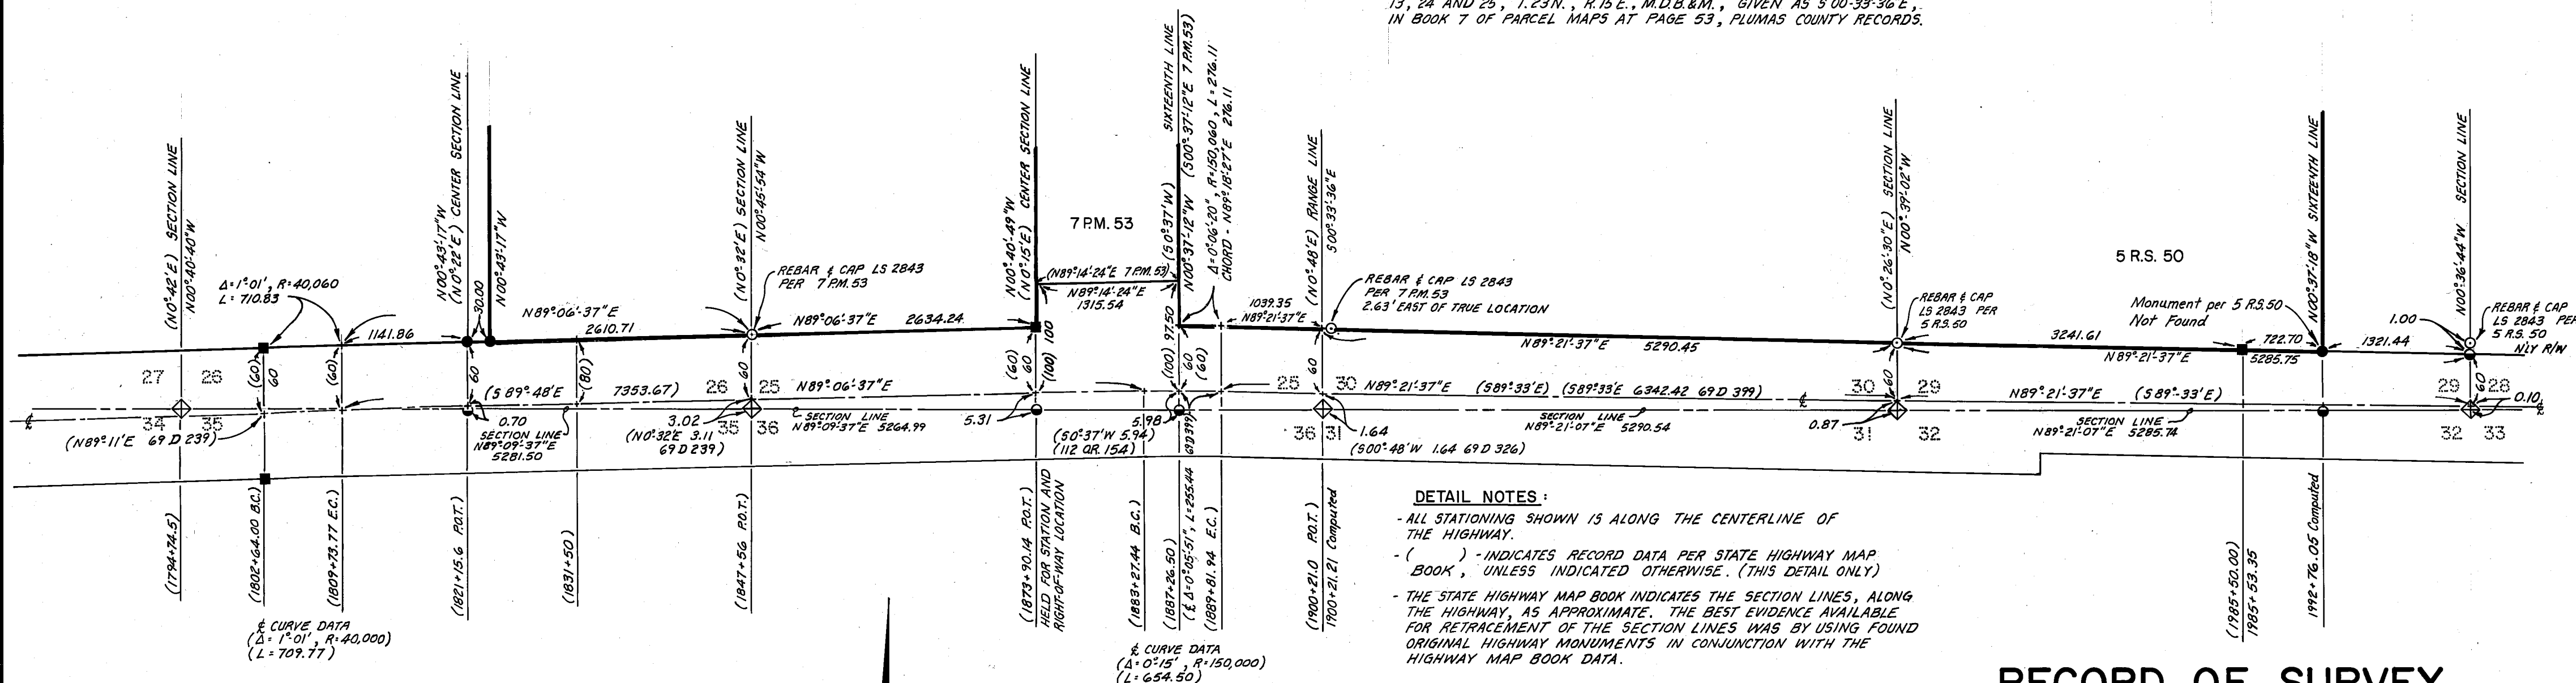

Note: State Highway Map Book and Right-of-Way Deeds on the south side of Highway; do not agree on width of Highway acquired between § Stations 1809+73.77 and 1873+90.14; Deed width was held due to found evidence along North side of Highway. (See Note 3 on Sheet 1)

STATE HIGHWAY NO. 70

RIGHT-OF-WAY / SECTION LINE DETAILS
NOT TO SCALE

PREPARED BY:

THOMAS A. FOOTE AND ASSOCIATES, LTD.
160 HUBBARD WAY
RENO, NEVADA 89504
L.S. 4942

RECORD OF SURVEY

FOR
LUCKY HEREFORD RANCH , A PARTNERSHIP
PLUMAS COUNTY, CALIFORNIA

JANUARY, 1984

SHEET 3 OF 3