


SURVEYOR'S CERTIFICATE

This map correctly represents a survey made by me or under my direction in conformance with the requirements of the Land Surveyor's Act at the request of the Plumas National Forest in May, 1984

Robert Graubeger

Robert Graubeger, LS 5287

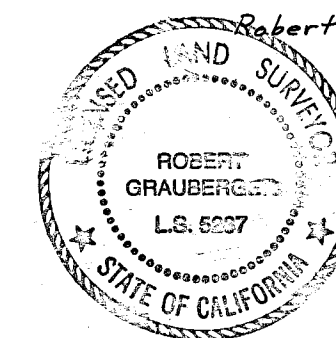

COUNTY SURVEYOR'S CERTIFICATE

This map has been examined for conformance with the requirements of the Land Surveyor's Act this 6th Day of June, 1984

Lawrence J. Brock

Lawrence J. Brock, RCE 13528
Plumas County Surveyor

RECORDERS CERTIFICATE

Filed this 6th Day of June, 1984 at 11:00 A.M. in Book 6 of Records of Survey at Page 120 at the request of the County Surveyor.

Fee \$5.00

File No. 8812

Ila Diggs
County Recorder


by Patricia Lacey
Deputy

RECORD OF SURVEY

ALONG THE EAST BOUNDARY OF SECTION 12, T24N, R10E, M.D.M. in the unincorporated area of Plumas County FOR THE U.S. Forest Service

MAY 1984


Sheet 1 of 1

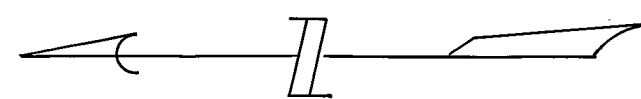

Scale 1" = 200'

Basis of Bearing

The Basis of Bearing for this survey is the South half of the East boundary of Section 12, T24N, R10E, M.D.M., which is North as per the official U.S. plat of said township.

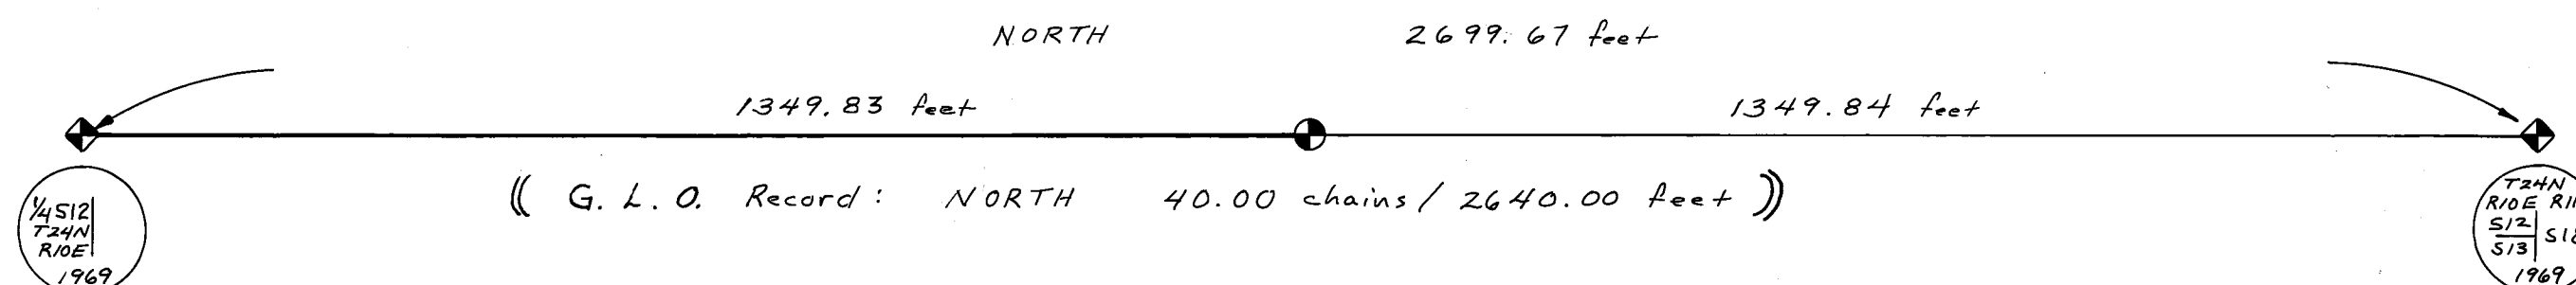

Found: BLM Brass Cap Monument For Standard 1/4 Corner Between T24NR10E & T24NR11E Common To Section 12, T24NR10E, M.D.M., only; from which bears:

- a 13" Fir snag S 66° E 46 links
(Record: S 66° E 45 links)
- a 21" Fir S 51° W 62 links
(Record: S 51° W 61 links)

Set: U.S. Forest Service 2 1/2" Aluminum Monument With 3 1/4" Aluminum Cap Marked



from which bears:

- a 13" Fir S 81° E 28.8 feet, marked with "X" at breast height and "BT" at root crown
- an 11" Cedar S 23 1/2° W 20.5 feet, marked "S 1/6 S12 BT"

Found: BLM Brass Cap Monument For Standard Section Corner Between T24NR10E & T24NR11E Common To Sections 12 & 13, T24NR10E, M.D.M.; from which bears:

- a 33" Ponderosa Pine N 20° E 125 links
(Record: N 20° E 125 links)
- a 26" Ponderosa Pine N 41° W 125 links
(Record: N 41° W 125 links)
- a 7 1/2" Cedar S 69° W 42 links
(Record: S 69° W 43 links)