


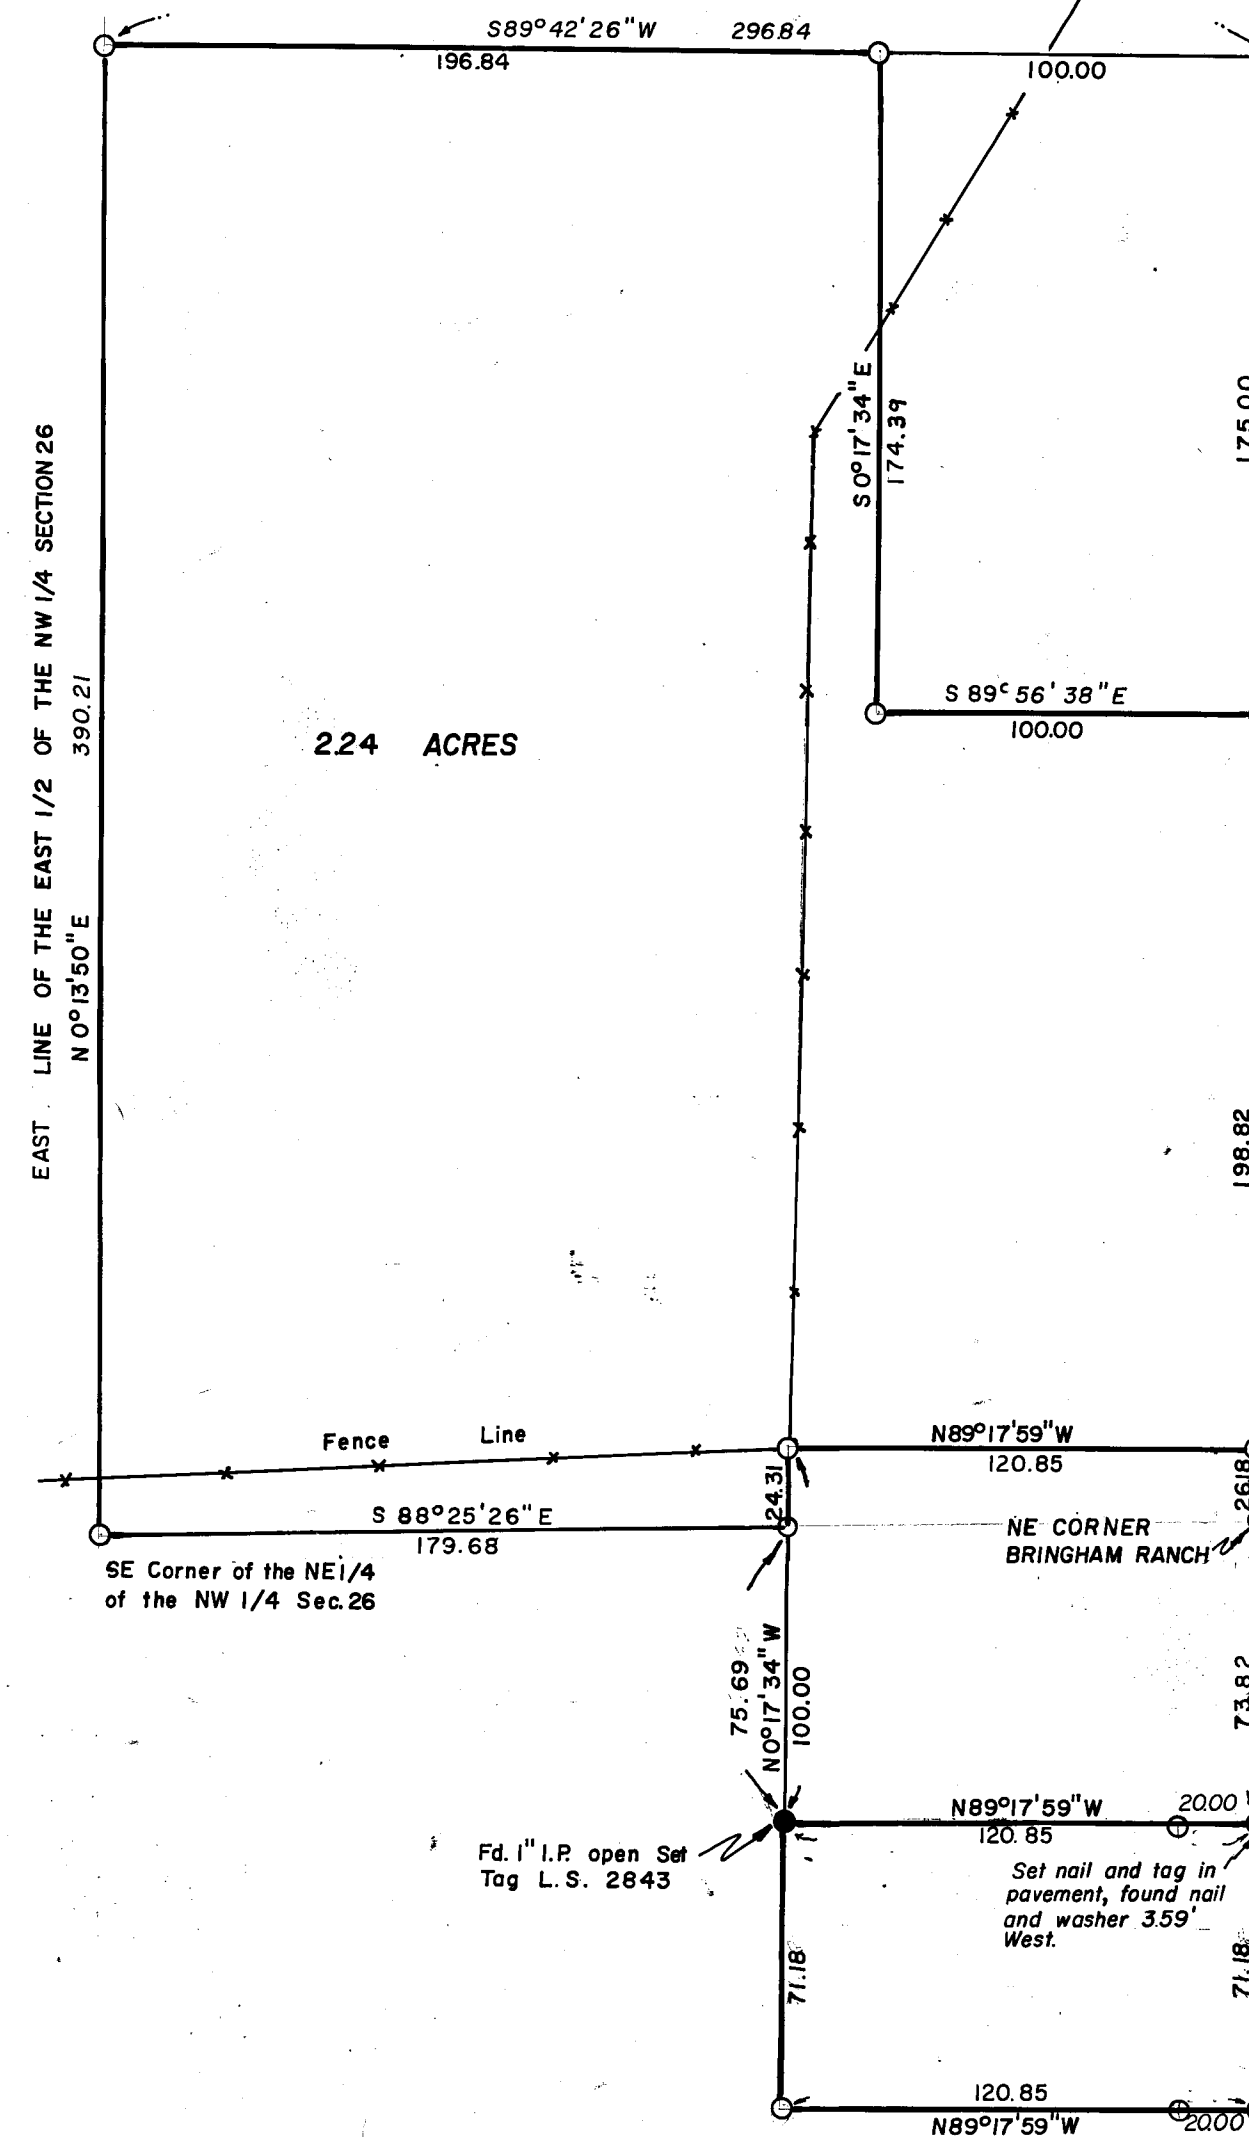

BASIS OF BEARING

THE BASIS OF BEARING IS THE SOUTH RIGHT OF WAY LINE OF MAIN STREET IN THE BULSONS ADD. TO BECKWITH SHOWN AS N89°32'20\"W; PER 8 PM13.

SCALE 1" = 50'

LEGEND

- FOUND MONUMENT AS NOTED
- ⊙ SET NAIL WITH TAG L.S. 2843
- SET 1/2" REBAR TAGGED L.S. 2843
- △ COMPUTED LOCATION
- FOUND 3/4" IRON PIPE TAGGED LS 3297

NOTES

BASIS OF SECTION BREAKDOWN SHOWN ON 5 PM 99

RECORD OF SURVEY FOR

MOLLY A. GROTHAUS & PATRICIA SCARCI
BEING A PORTION OF THE NW 1/4 OF SECTION
26, T. 23 N., R. 14 E., M.D.B. & M.
PLUMAS COUNTY CALIFORNIA

JULY 1984

HAMBY SURVEYING INC.
LICENSED LAND SURVEYORS

Portola, California
P.O. Box 1209
(916) 832-5571

SHEET 1 OF 1

SURVEYOR'S CERTIFICATE

This map correctly represents a survey made by me or under my direction in conformance with the requirements of the Land Surveyors Act at the request of M.A. AND BETTY PITCHER on JUNE 26, 1984.

John W. Hamby
John W. Hamby LS 2843

COUNTY SURVEYOR'S CERTIFICATE

This map has been examined for conformance with requirements of the Land Surveyors Act this 2nd day of November, 1984.

Laurence J. Birch
County Surveyor

RECORDERS CERTIFICATE

Filed this 2nd day of Nov., 1984, at 1:25 p.m. in Book 7 of Record of Surveys at Page 11 at the request of the County Engineer.

Fee \$5.00
File No. 3798

County Recorder

by Becky Cammack
Deputy

7 RS II