



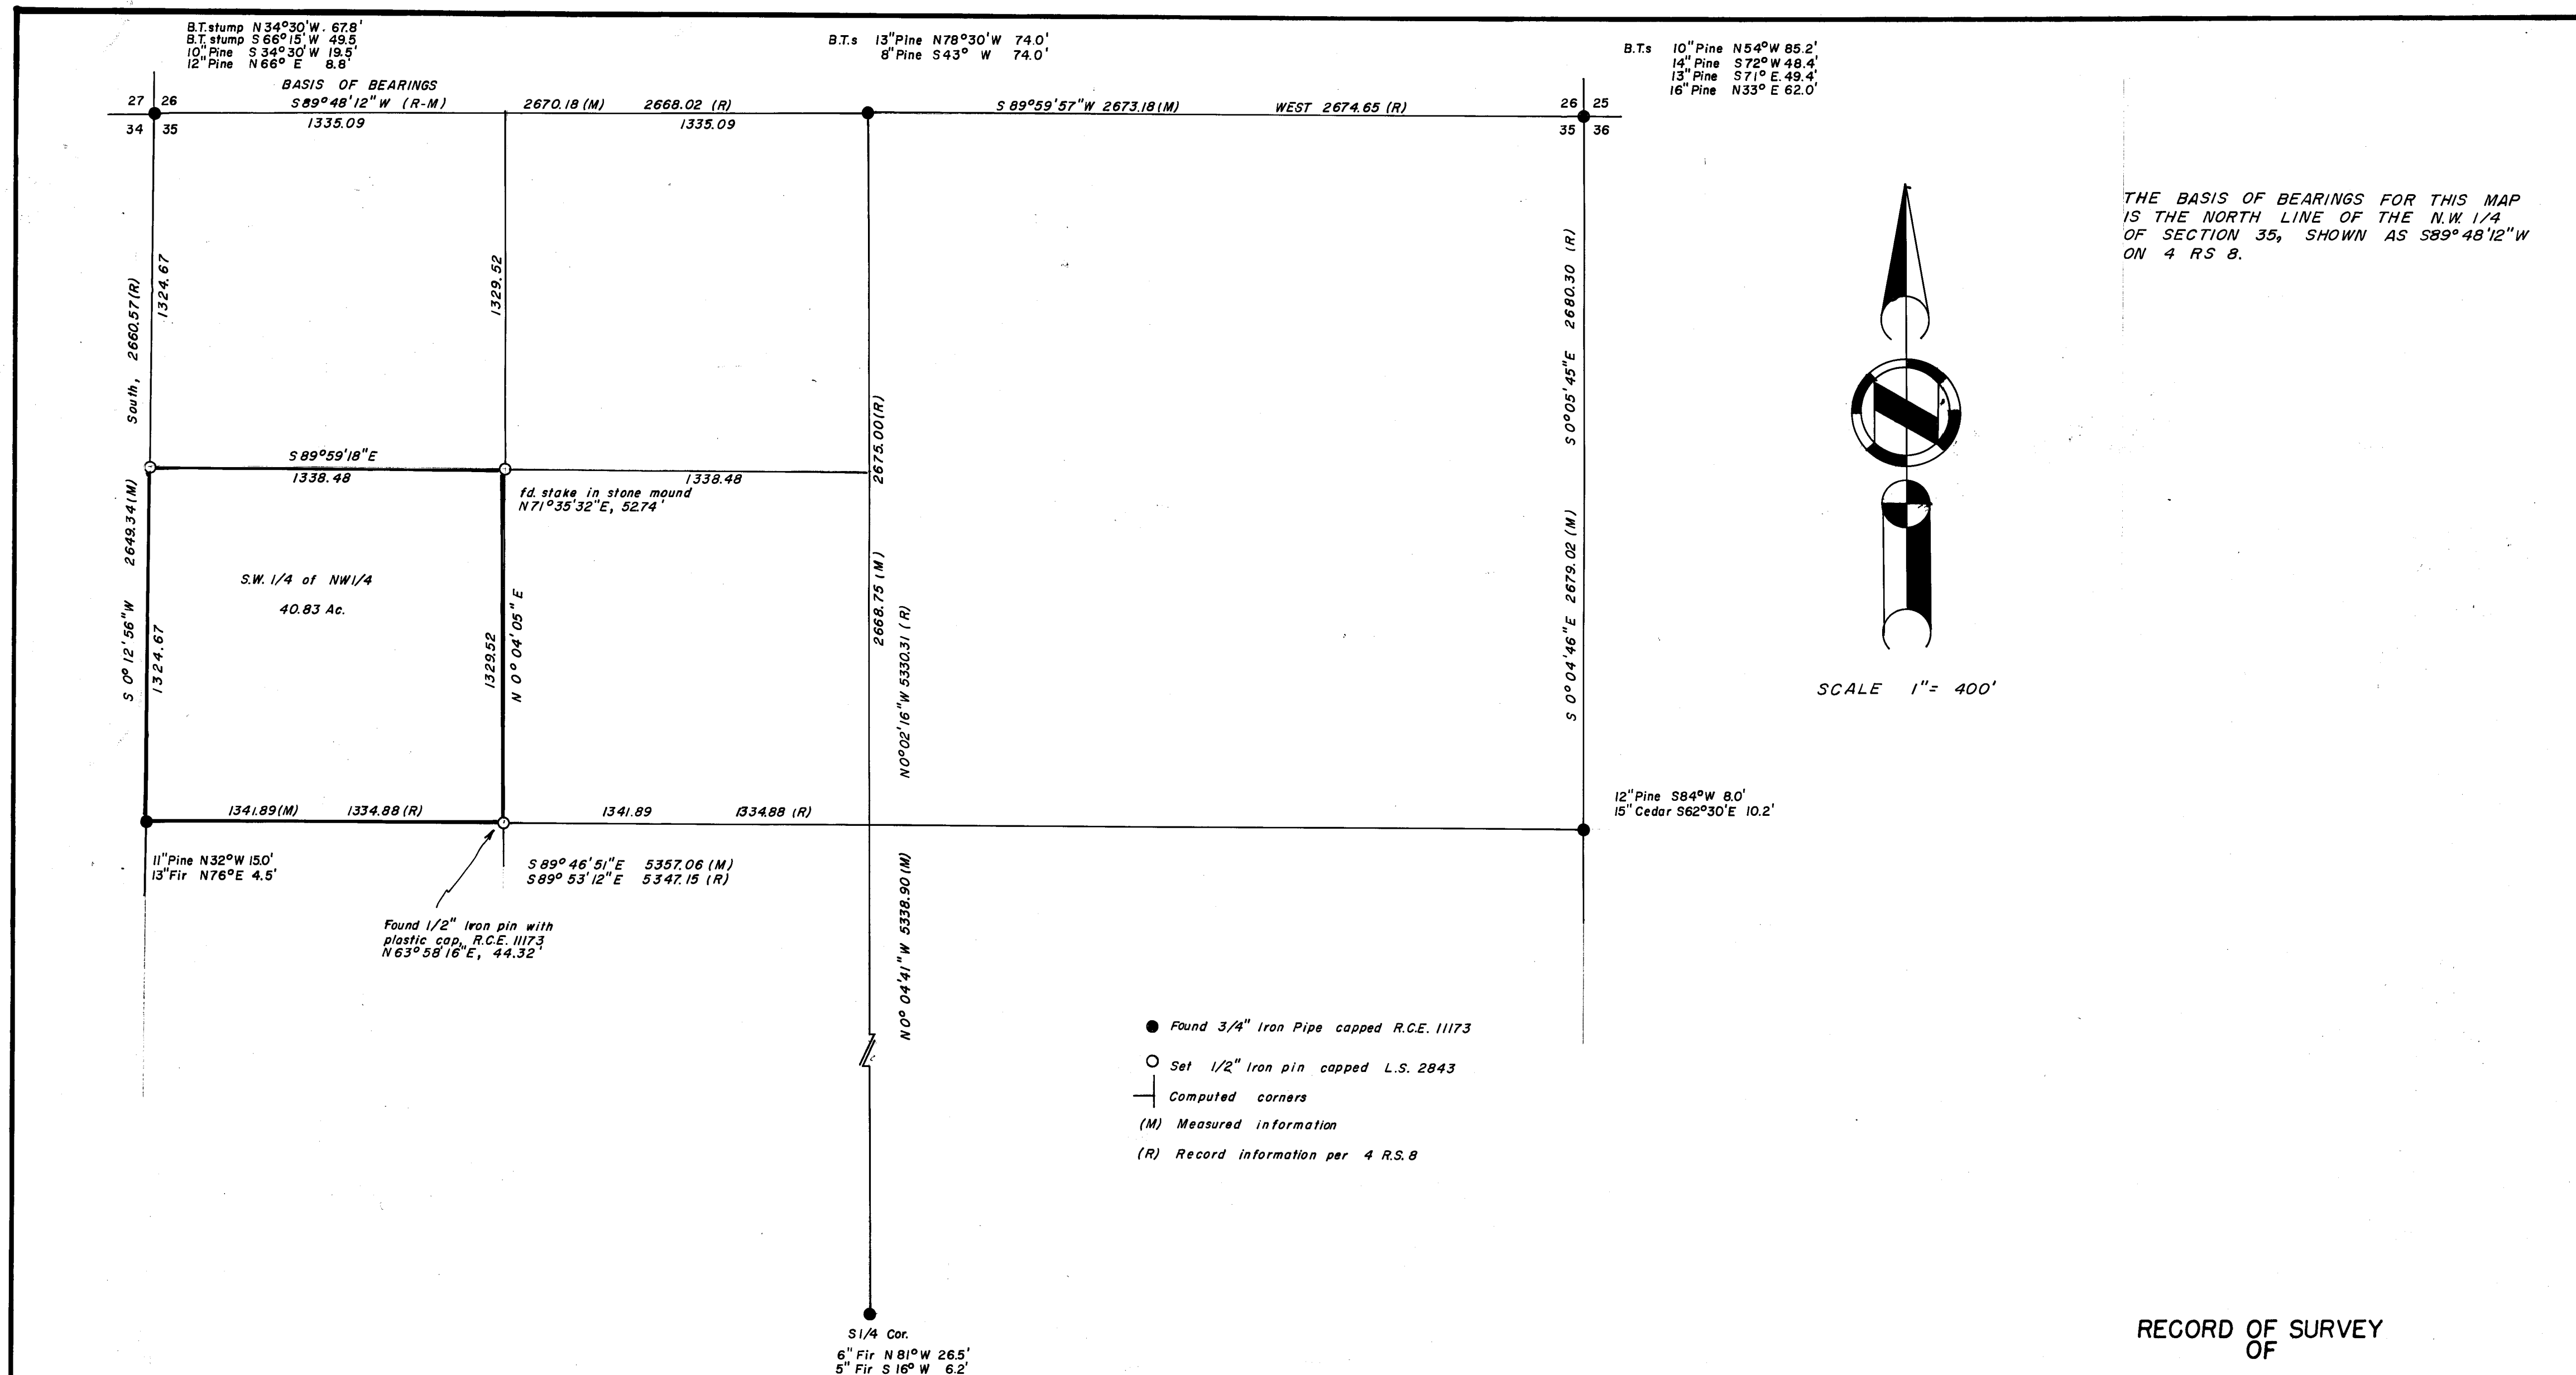

SURVEYOR'S CERTIFICATE

This map correctly represents a survey made by me or under my direction in conformance with the requirements of the Land Surveyors Act at the request of ETHELYN E. WILLHITE on JUNE 25, 1984.

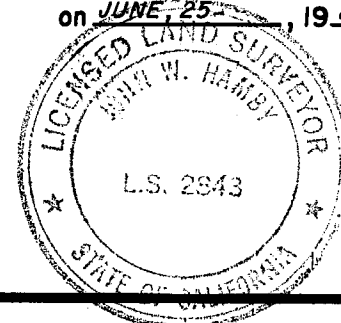

John W. Hamby
John W. Hamby L.S. 2843

COUNTY SURVEYOR'S CERTIFICATE

This map has been examined for conformance with requirements of the Land Surveyors Act this 4 day of December, 1984.

Lawrence J. Brock
Plumas County Surveyor
Lawrence J. Brock R.C.E. 13528

RECORDERS CERTIFICATE

Filed this 4 day of Dec, 1984, at 10:55 A.M. in Book 7 of Record of Surveys at Page 17 at the request of the County Engineer.

Fee \$500
File No. 4352

ILA 11665
County Recorder

Deputy
Deputy

RECORD OF SURVEY
OF

A PORTION OF SECTION 35, T22N, R12E

M.D.B. & M.

PLUMAS COUNTY CALIFORNIA
FOR

ETHELYN E. WILLHITE

BY
HAMBY SURVEYING INC.

LICENSED LAND SURVEYORS

SCALE 1" = 400'

JULY, 1984

Paradise, California
P.O. Box H.H.
(916) 877-6253

Portola, California
P.O. Box 1209
(916) 832-5571

SHEET 1 OF 1