


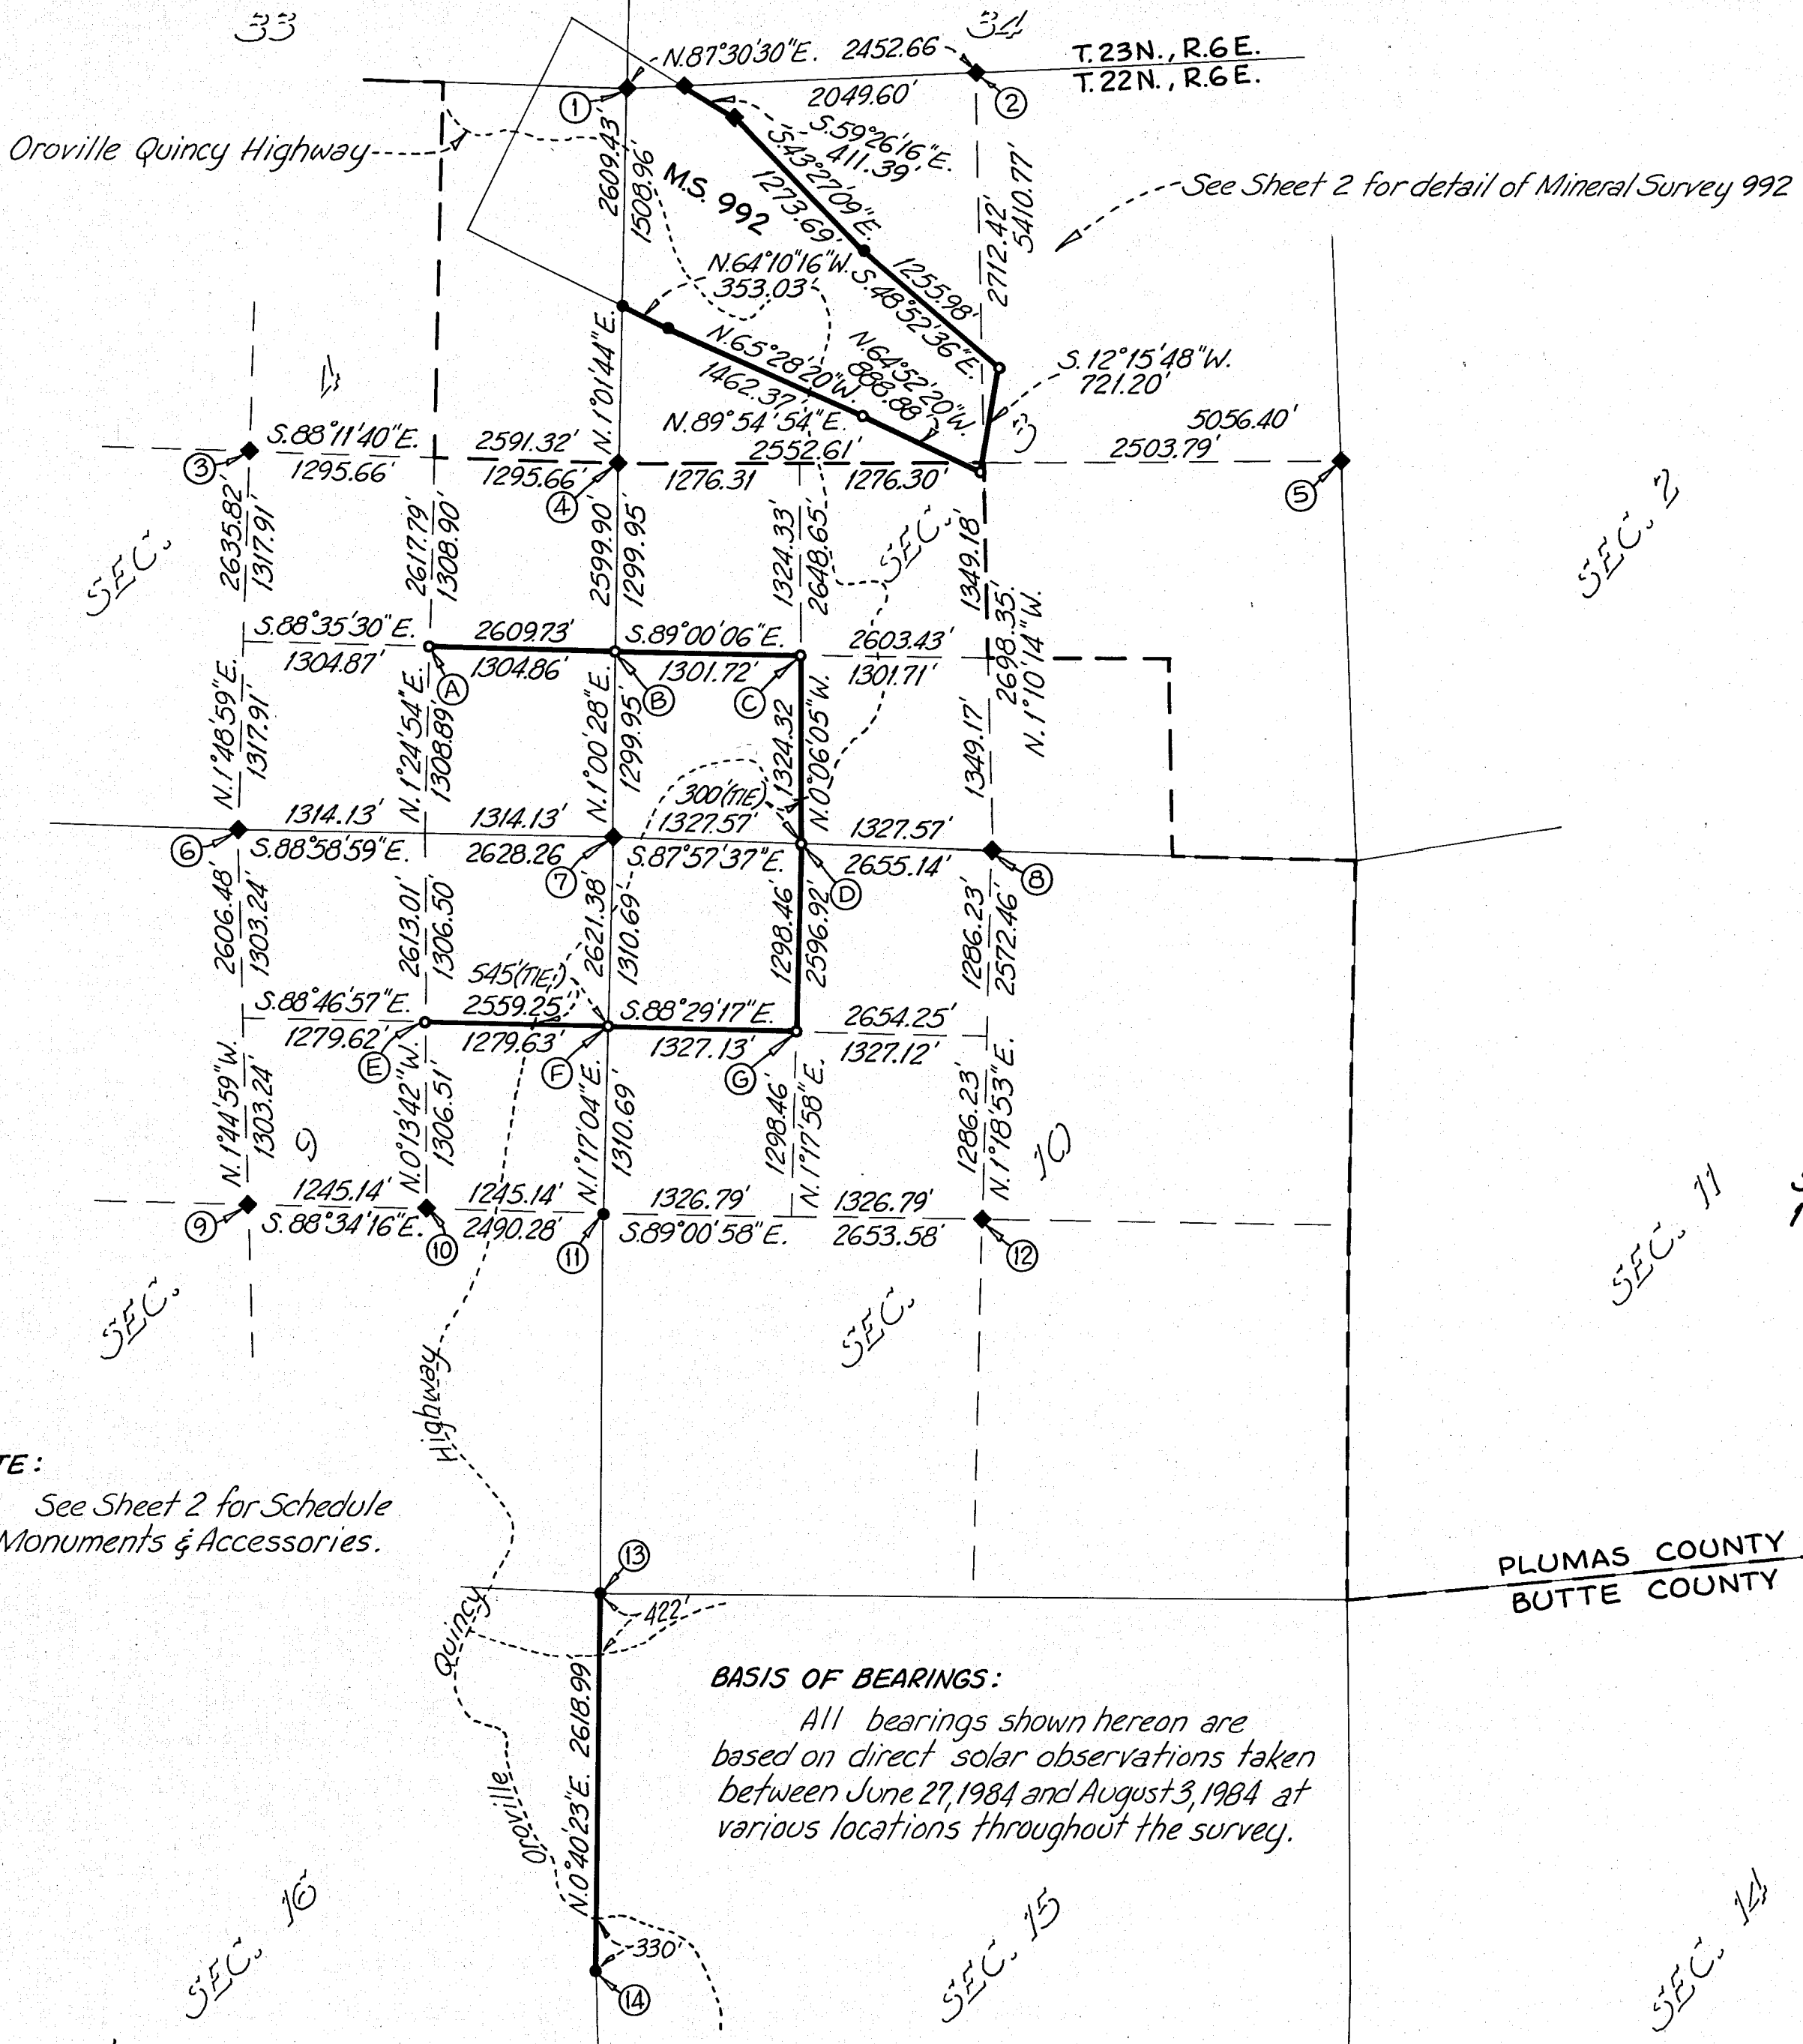

NOTE:

See Sheet 2 for Schedule of Monuments & Accessories.


BASIS OF BEARINGS:

All bearings shown hereon are based on direct solar observations taken between June 27, 1984 and August 3, 1984 at various locations throughout the survey.

SURVEYOR'S CERTIFICATE:

This map correctly represents a survey made by me or under my direction in conformance with the requirements of the Land Surveyors Act and the request of Southern Pacific Land Company in November, 1984.

Leslie H. Freligh
Leslie H. Freligh, L.S. #4696

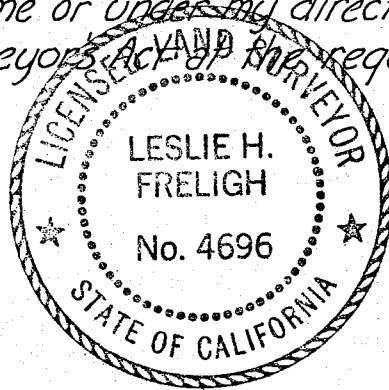

COUNTY SURVEYOR'S CERTIFICATE:

This map has been examined for conformance with the requirements of the Land Surveyors Act this 23rd day of January, 1985.

Lawrence J. Brock
Lawrence J. Brock, R.C.E. #13528, Plumas County Surveyor

COUNTY RECORDER'S CERTIFICATE:

Filed this 28th day of January, 1985, at 9:40 A.M., in Book 7 of R.O.S. at Page 21 & 22, at the request of the County Engineer.

Fee \$7.00 By: *Patricia Lacey*
File # 5303 County Recorder Deputy

LEGEND:

- Found 2 3/8" Aluminum Pipe with 3 1/4" Alum. Cap set by the U.S. Dep't. of the Interior (B.L.M. Cadastral Survey) & stamped as shown on Sheet 2.
- Found Monument as described on Sheet 2.
- Set 2 3/8" Aluminum Pipe with 3 1/4" Alum. Cap stamped "Southern Pacific Land Company" - additional stamping shown on Sheet 2.
- Property Line posted & blazed on this survey (per contract with S.P. Land Co.)

RECORD OF SURVEY FOR SOUTHERN PACIFIC LAND CO.
PORTIONS OF SECTIONS 3, 4, 9, 10, 13, 14, 15, 16, 22, 23 & 26, T.22 N., R.6 E., M.D.M.
In the Unincorporated Territory of Butte & Plumas Counties, California
SCALE: 1"=1000'
NOVEMBER, 1984

SIERRA WESTERN ENGINEERING CO., INC.
GRASS VALLEY, NEVADA COUNTY, CALIFORNIA

Sheet 1 of 2

#84-24 LF