


Sec. Cor., Found Stone Mound
Set Rebar and Cap, LS 2843
"k" Tag on 36" Pine, N 61° W, 1.24 Ch.
"K" Tag on 40" Pine, S 59° W, 2.10 Ch.

Sec. Cor.
Mound of Rock and Centerstone,
Rebar and Cap, LS 2843
per 7 P.M. 53 and 6 R.S. 114

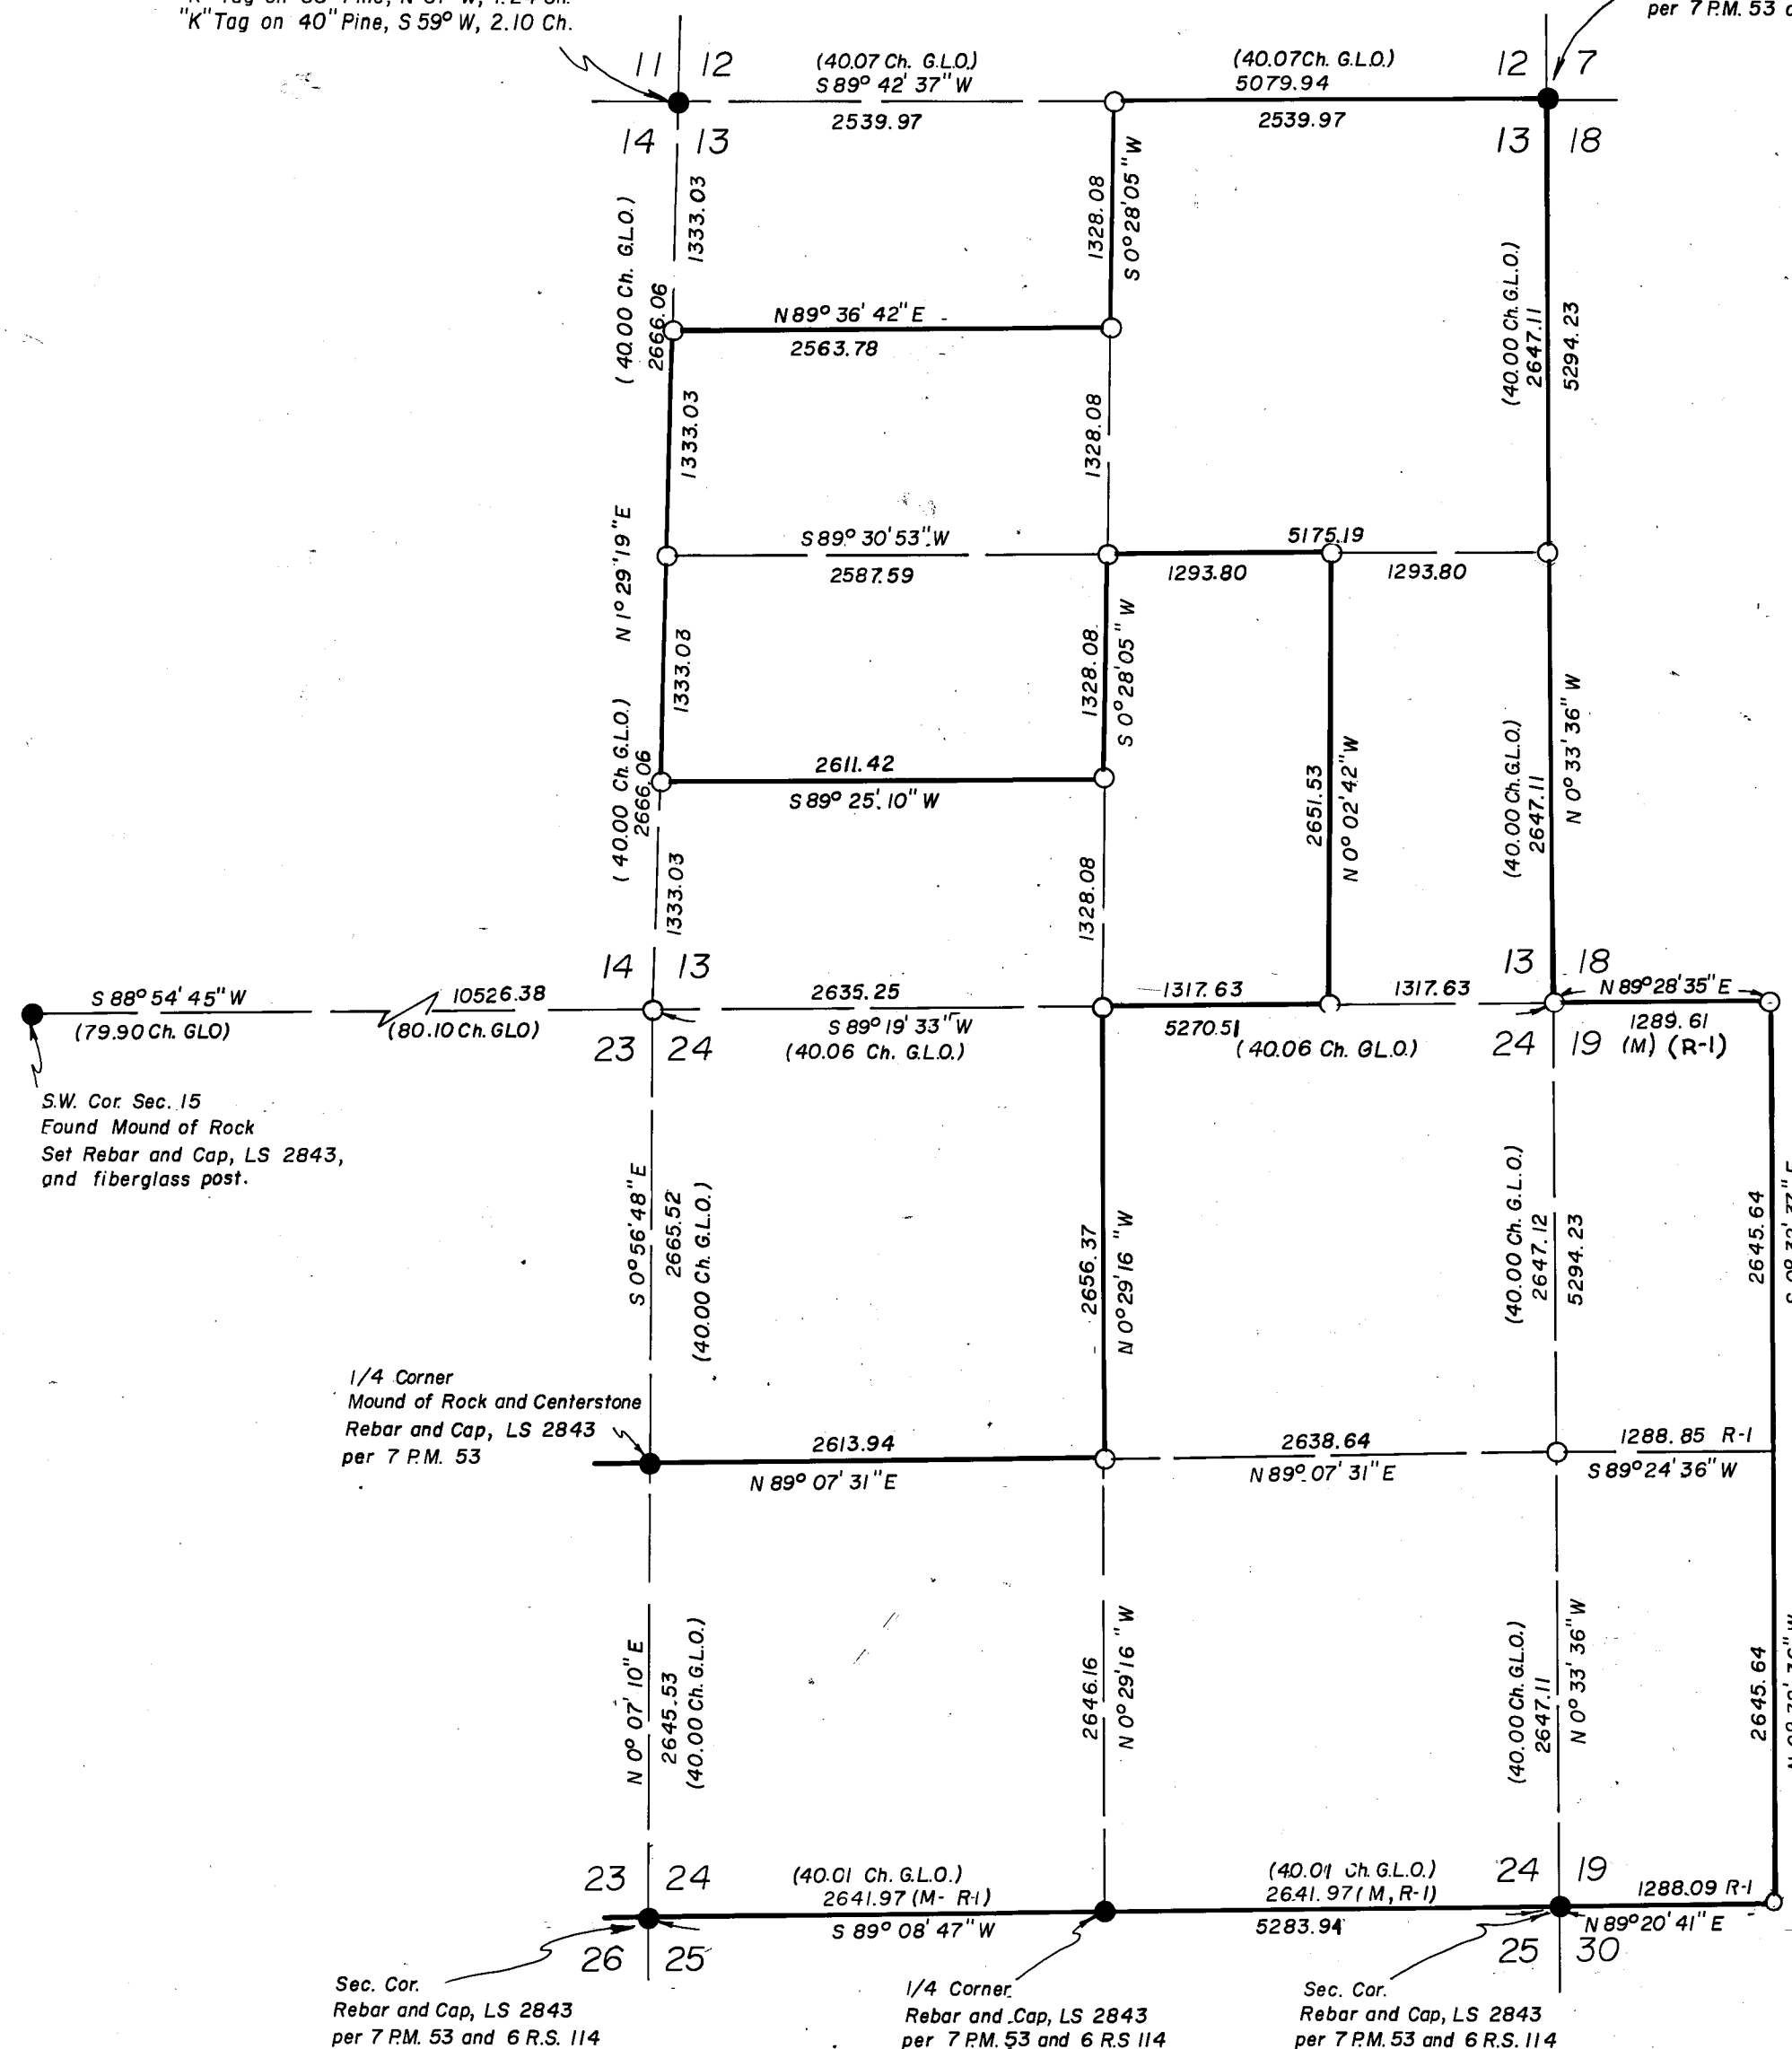


BASIS OF BEARING

THE EAST LINE OF SECTIONS 13, 24 AND 25, T. 23 N., R. 15 E.,
M.D.B. & M., GIVEN AS S 0° 33' 36\"E, IN BOOK 7 OF PARCEL
MAPS AT PAGE 53, PLUMAS COUNTY RECORDS.

LEGEND

○ = SET 1/2\" CAPPED REBAR, LS 2843, with fiberglass post.
● = FOUND POINT AS NOTED
⊙ = RECORD POINT, PER 6 RS 114.
(M) = MEASURED DATA.
(R-1) = RECORD DATA PER 6 RS 114.
(R-2) = RECORD DATA PER 7 PM 53.

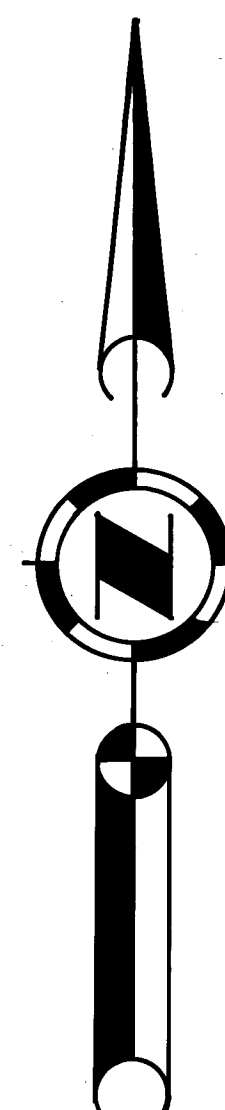

SCALE: 1" = 1000'

RECORD OF SURVEY
FOR

BYRD HARRISON

OF SECTIONS 13 & 24, T. 23 N., R. 15 E. AND
AND A PORTION OF SEC. 19, T. 23 N., R. 16 E.,
M.D.B. & M.

PLUMAS COUNTY, CALIFORNIA

HAMBY SURVEYING INC.

LICENSED LAND SURVEYORS

Portola, California
P.O. Box 1209
(916) 832-5571

SURVEYOR'S CERTIFICATE

This map correctly represents a survey made by me or under
my direction in conformance with the requirements of the Land
Surveyors Act at the request of Byrd Harrison
on July 11, 1984.

John W. Hamby
John W. Hamby LS 2843

COUNTY SURVEYOR'S CERTIFICATE

This map has been examined for conformance with requirements of
the Land Surveyors Act this 3rd day of May, 1985.

Lawrence J. Brock
Plumas County Surveyor
Lawrence J. Brock R.C.E. 13528

RECORDERS CERTIFICATE

Filed this 3rd day of May, 1985, at 1:10 P.M. in Book 7
of Record of Surveys at Page 36 at the request
of the County Engineer.

Fee \$5.00
File No. 7345

ILA DIGGS
Plumas County Recorder

by Patricia Lacey
Deputy