
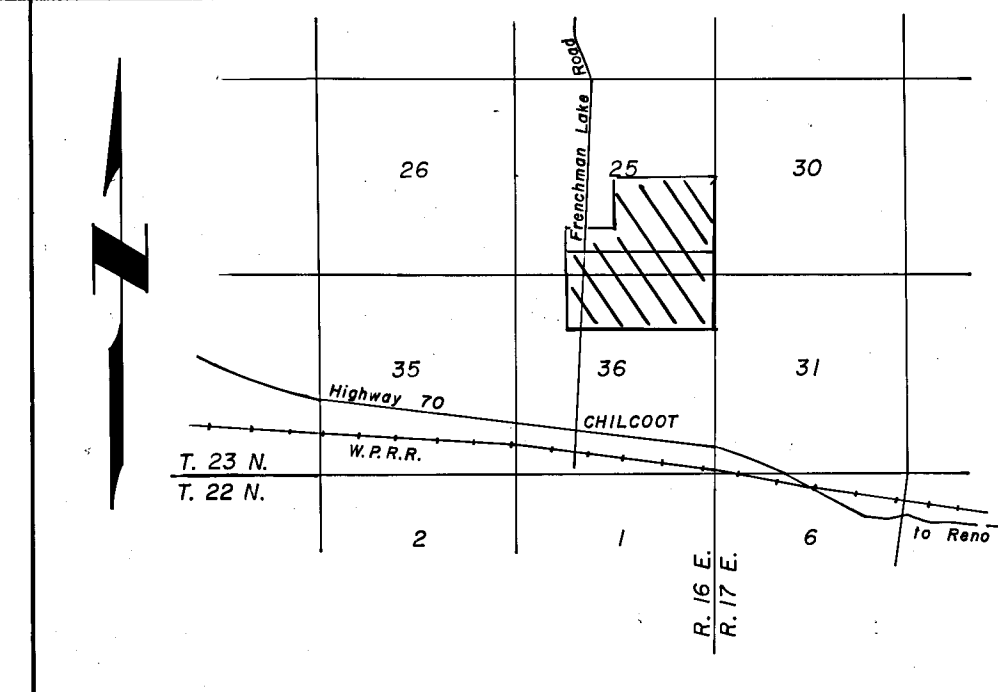


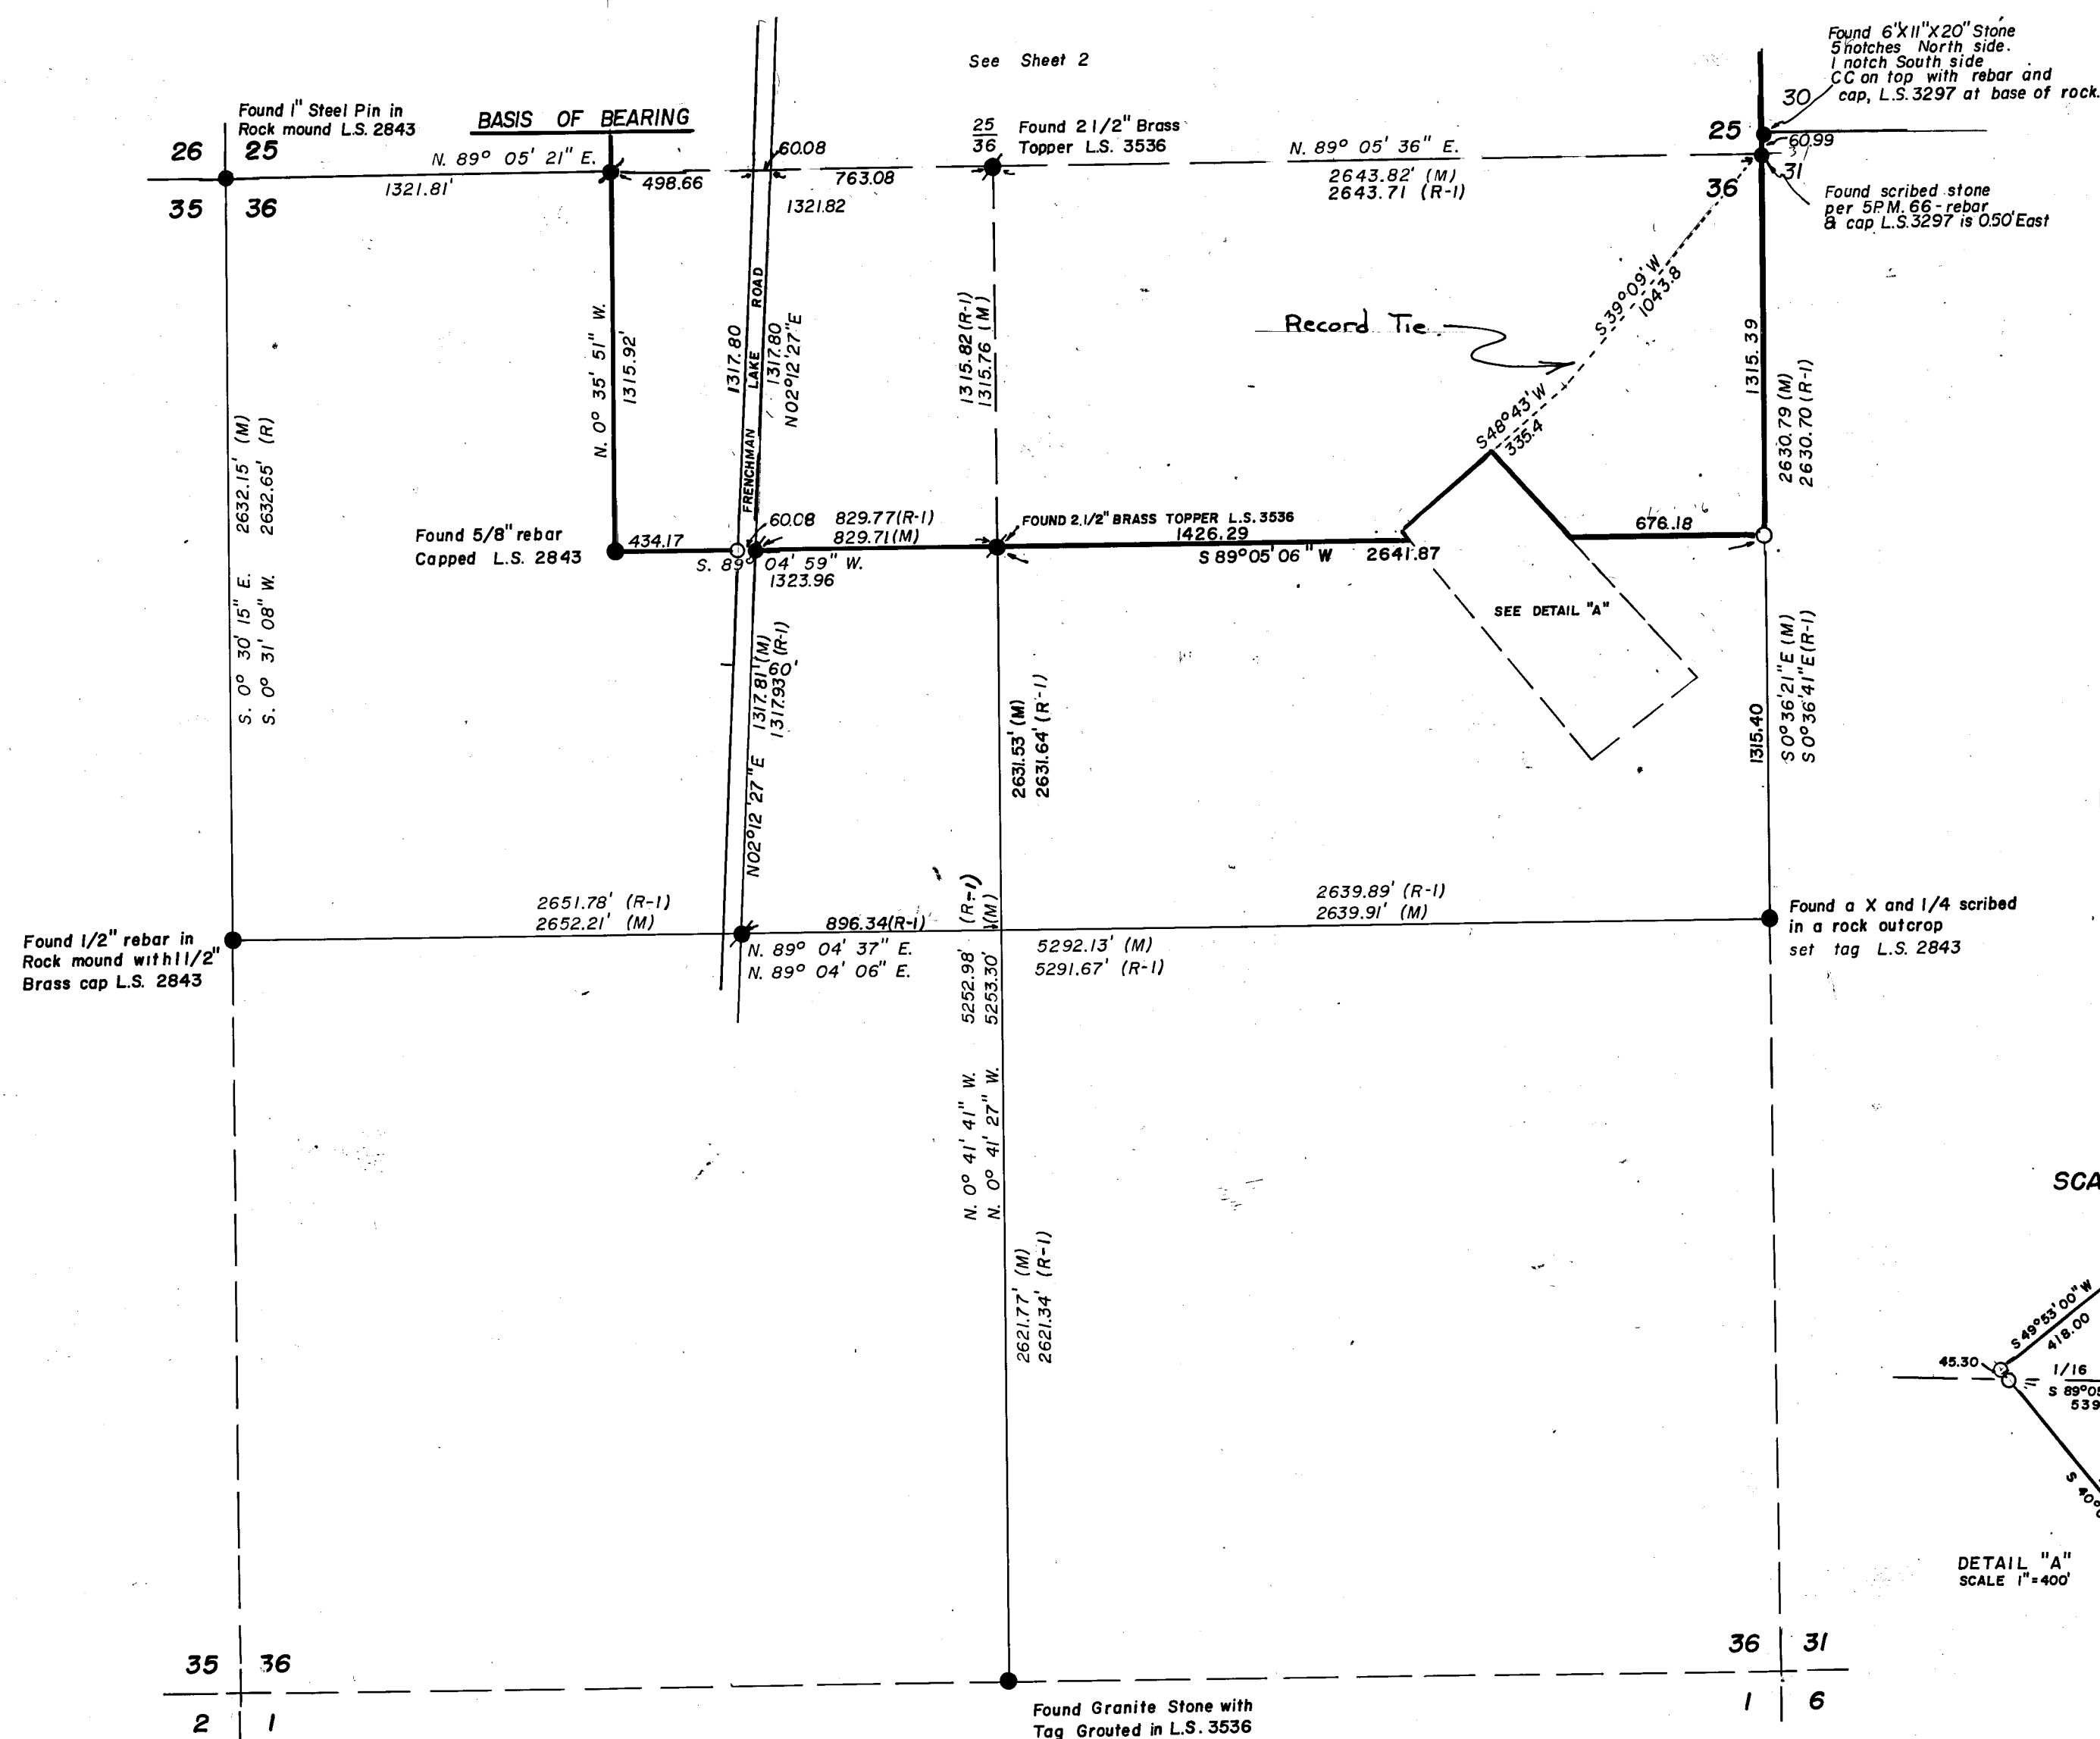

LOCATION MAP
N. T. S.


BASIS OF BEARINGS

Is the West half of the North line of Section 36 shown as N. 89° 05' 21" E. per 4 RS 136.

LEGEND

- Found 2 1/2" Topper in concrete stamped L.S. 3536 - 5 PM 44
- Found point as described
- Set 1/2" rebar & cap, L.S. 2843
- (M) Measured information
- (R) Record information per 4 RS 136
- (R-1) Record information per 5 PM 66

SCALE 1" = 500'

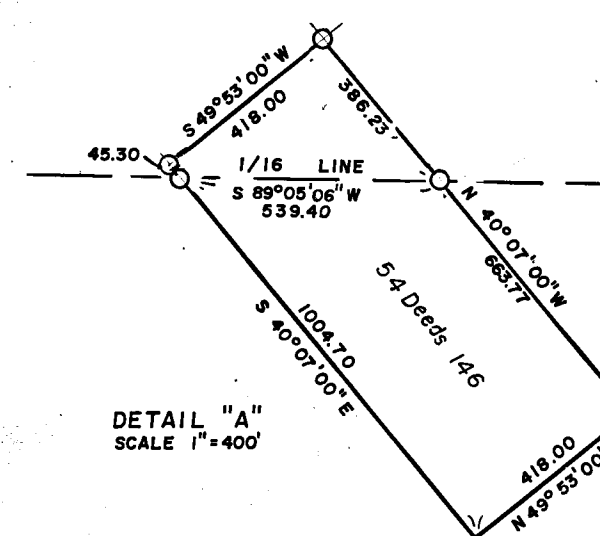

**RECORD OF SURVEY
OF**

SECTIONS 25 & 36, T23N, R16E, MDB & M.
PLUMAS COUNTY - CALIFORNIA

FOR

FRENCHMAN LAKE ROAD ESTATES - GEN. PARTNERSHIP
& GEORGE LAMBDIN

HAMBY SURVEYING INC.

LICENSED LAND SURVEYORS

SURVEYOR'S CERTIFICATE

This map correctly represents a survey made by me or under my direction in conformance with the requirements of the Land Surveyors Act at the request of Jim Murphy on November 28, 1983.

John W. Hamby
John W. Hamby LS 2843

COUNTY SURVEYOR'S CERTIFICATE

This map has been examined for conformance with requirements of the Land Surveyors Act this 9th day of May, 1985.

Lawrence J. Brock
Lawrence J. Brock R.C.E. 13528
Plumas County Surveyor

RECORDERS CERTIFICATE

Filed this 10th day of May, 1985, at 1:08 P.m. in Book 7 of Record of Surveys at Page 37-38 at the request of the County Engineer.

Fee \$7.00
File No. 7478

Ila Diggs
County Recorder

by Beth Cammack
Deputy

Paradise, California
P.O. Box H.H.
(916) 877-6253

Portola, California
P.O. Box 1209
(916) 832-5571

SHEET 1 OF 2