
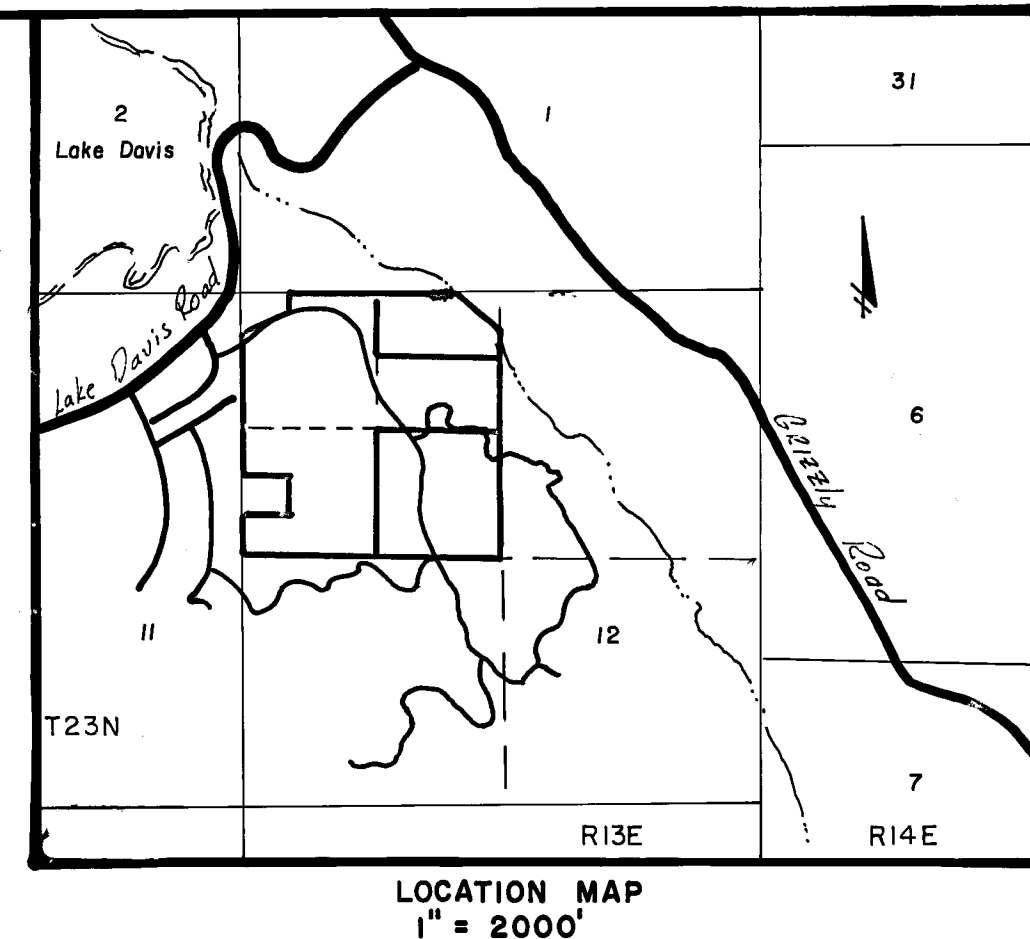


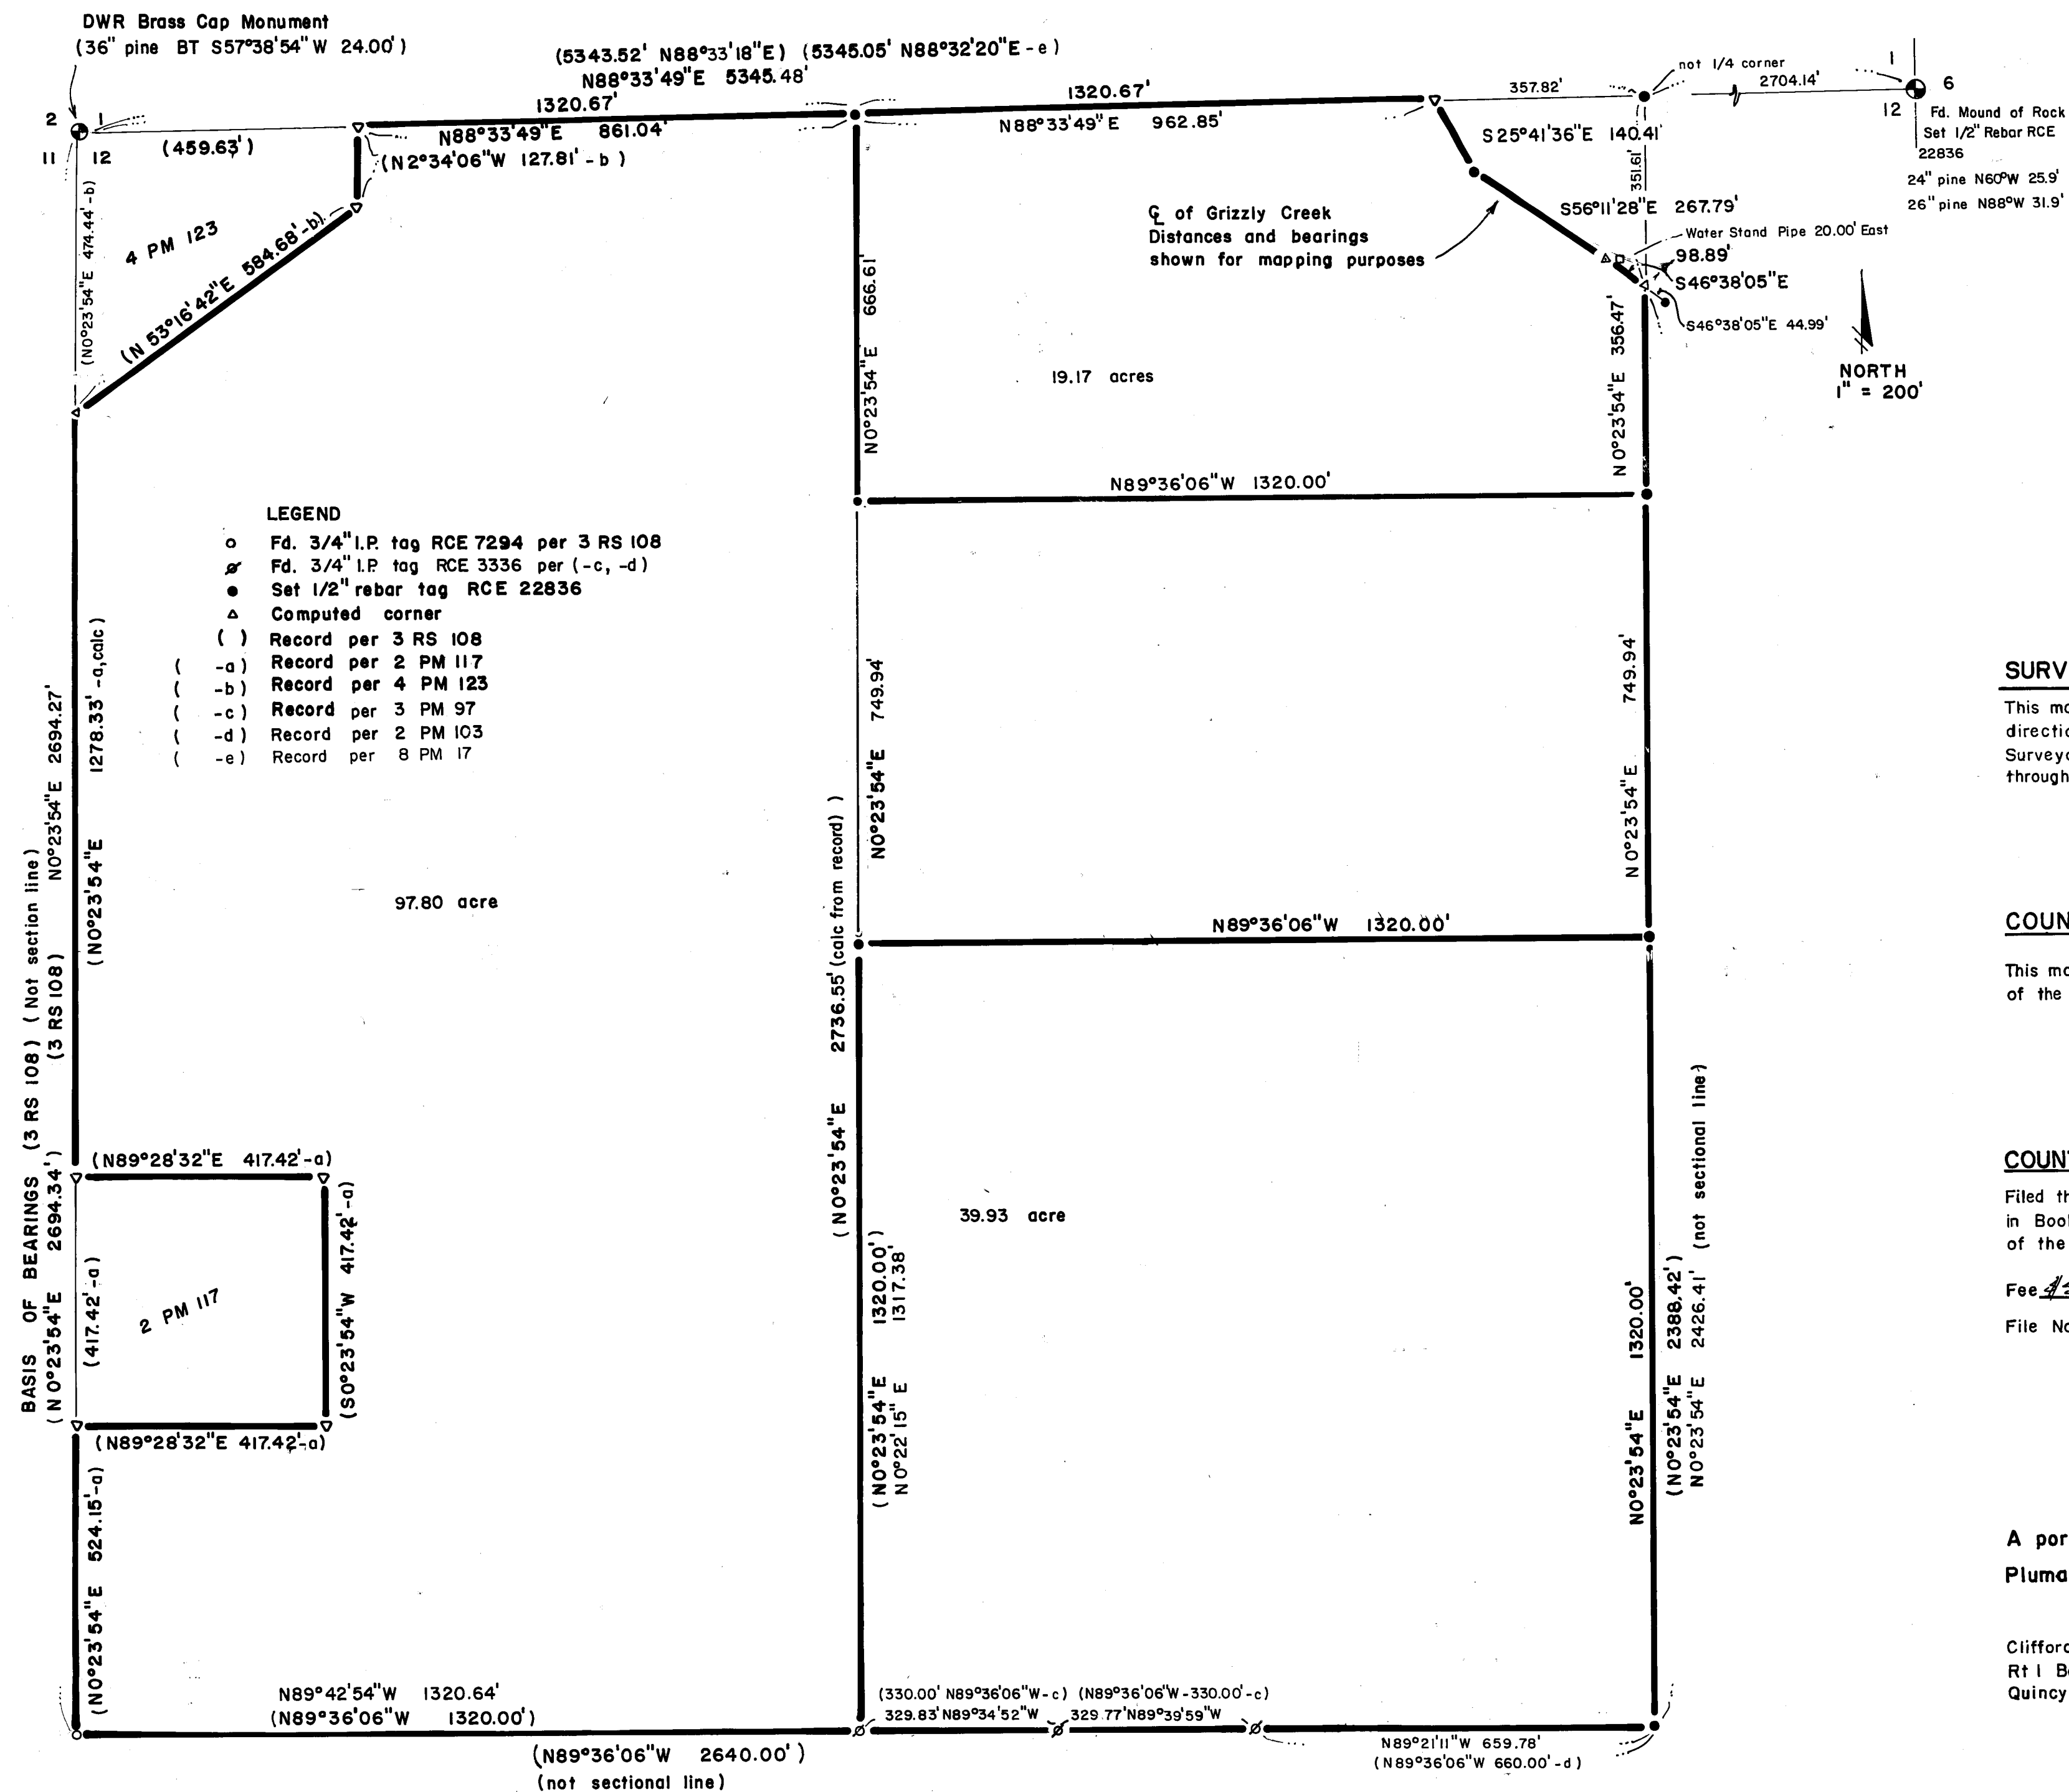

SURVEYOR'S CERTIFICATE

This map correctly represents a survey made by me or under my direction in conformance with the requirements of the Land Surveyors Act at the request of Roger Clark in November 1982 through July 1984

Clifford R. Brown
Clifford R. Brown RCE22836

COUNTY SURVEYOR'S CERTIFICATE

This map has been examined for conformance with the requirements of the Land Surveyor's Act this 28th day of October 1985.


Lawrence J. Brock RCE 13528

COUNTY RECORDER'S CERTIFICATE

Filed this 28 day of October 1985, at 3:20 P.m.
in Book 7 of Record of Survey at page 51 at the request
of the County Engineer.

Ila Diggs, Plumas County Recorder

Fee 4/500

File No. 2979 by Patricia Lacey deputy

RECORD OF SURVEY

For
ROGER CLARK ET AL

**A portion of the Northwest 1/4 of Section 12 T23N R13E MDBM
Plumas County, California**

Clifford R. Brown Engineering & Surveying
Rt 1 Box 480B
Quincy, Calif.