
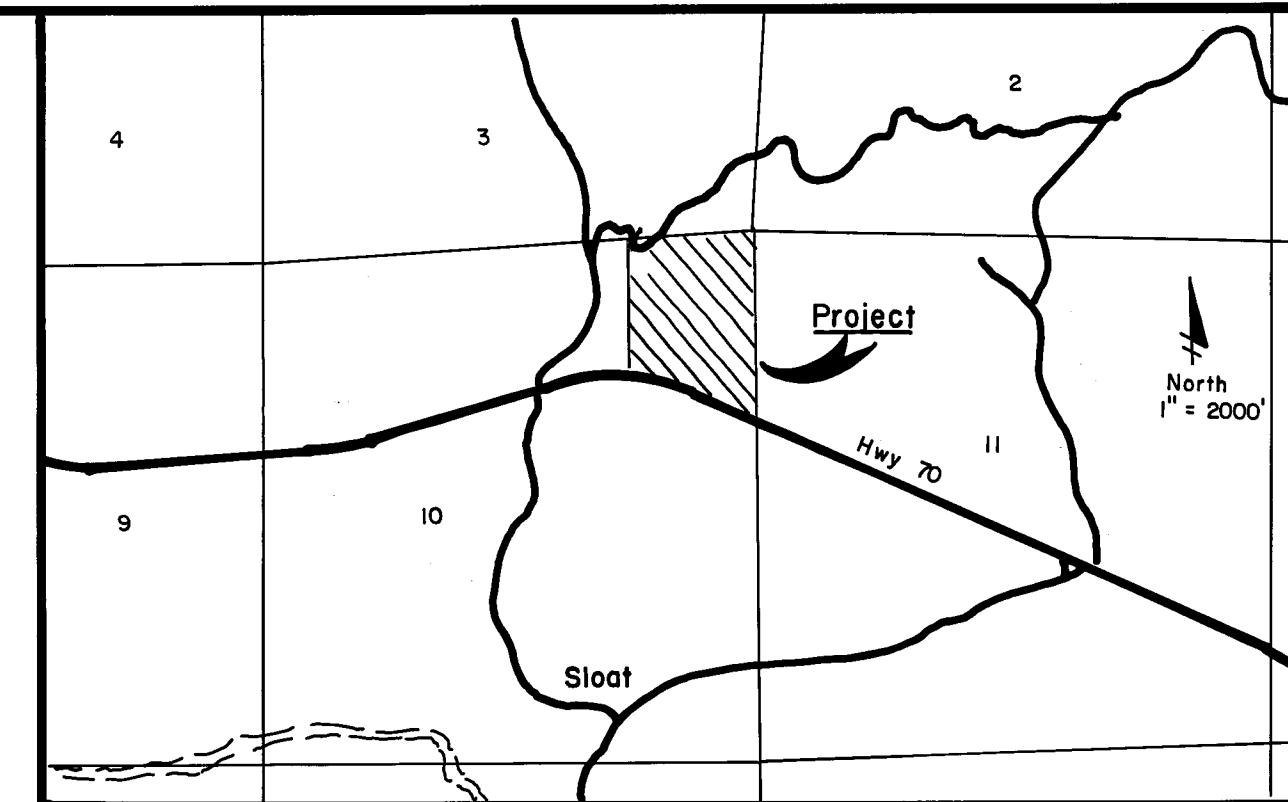


LEGEND

- Set 1/2" rebar RCE 22836
- Fd monument as noted
- ⊙ Section corner
- () Record per GLO
- (-A) Record per State Hwy. ROW map
- (-B) Record per 4 RS 32
- △ Calc. point

NOTE
BASIS OF BEARINGS IS THE EAST
BOUNDARY OF 8 PM 145. SEE SHEET
2 FOR TIES.

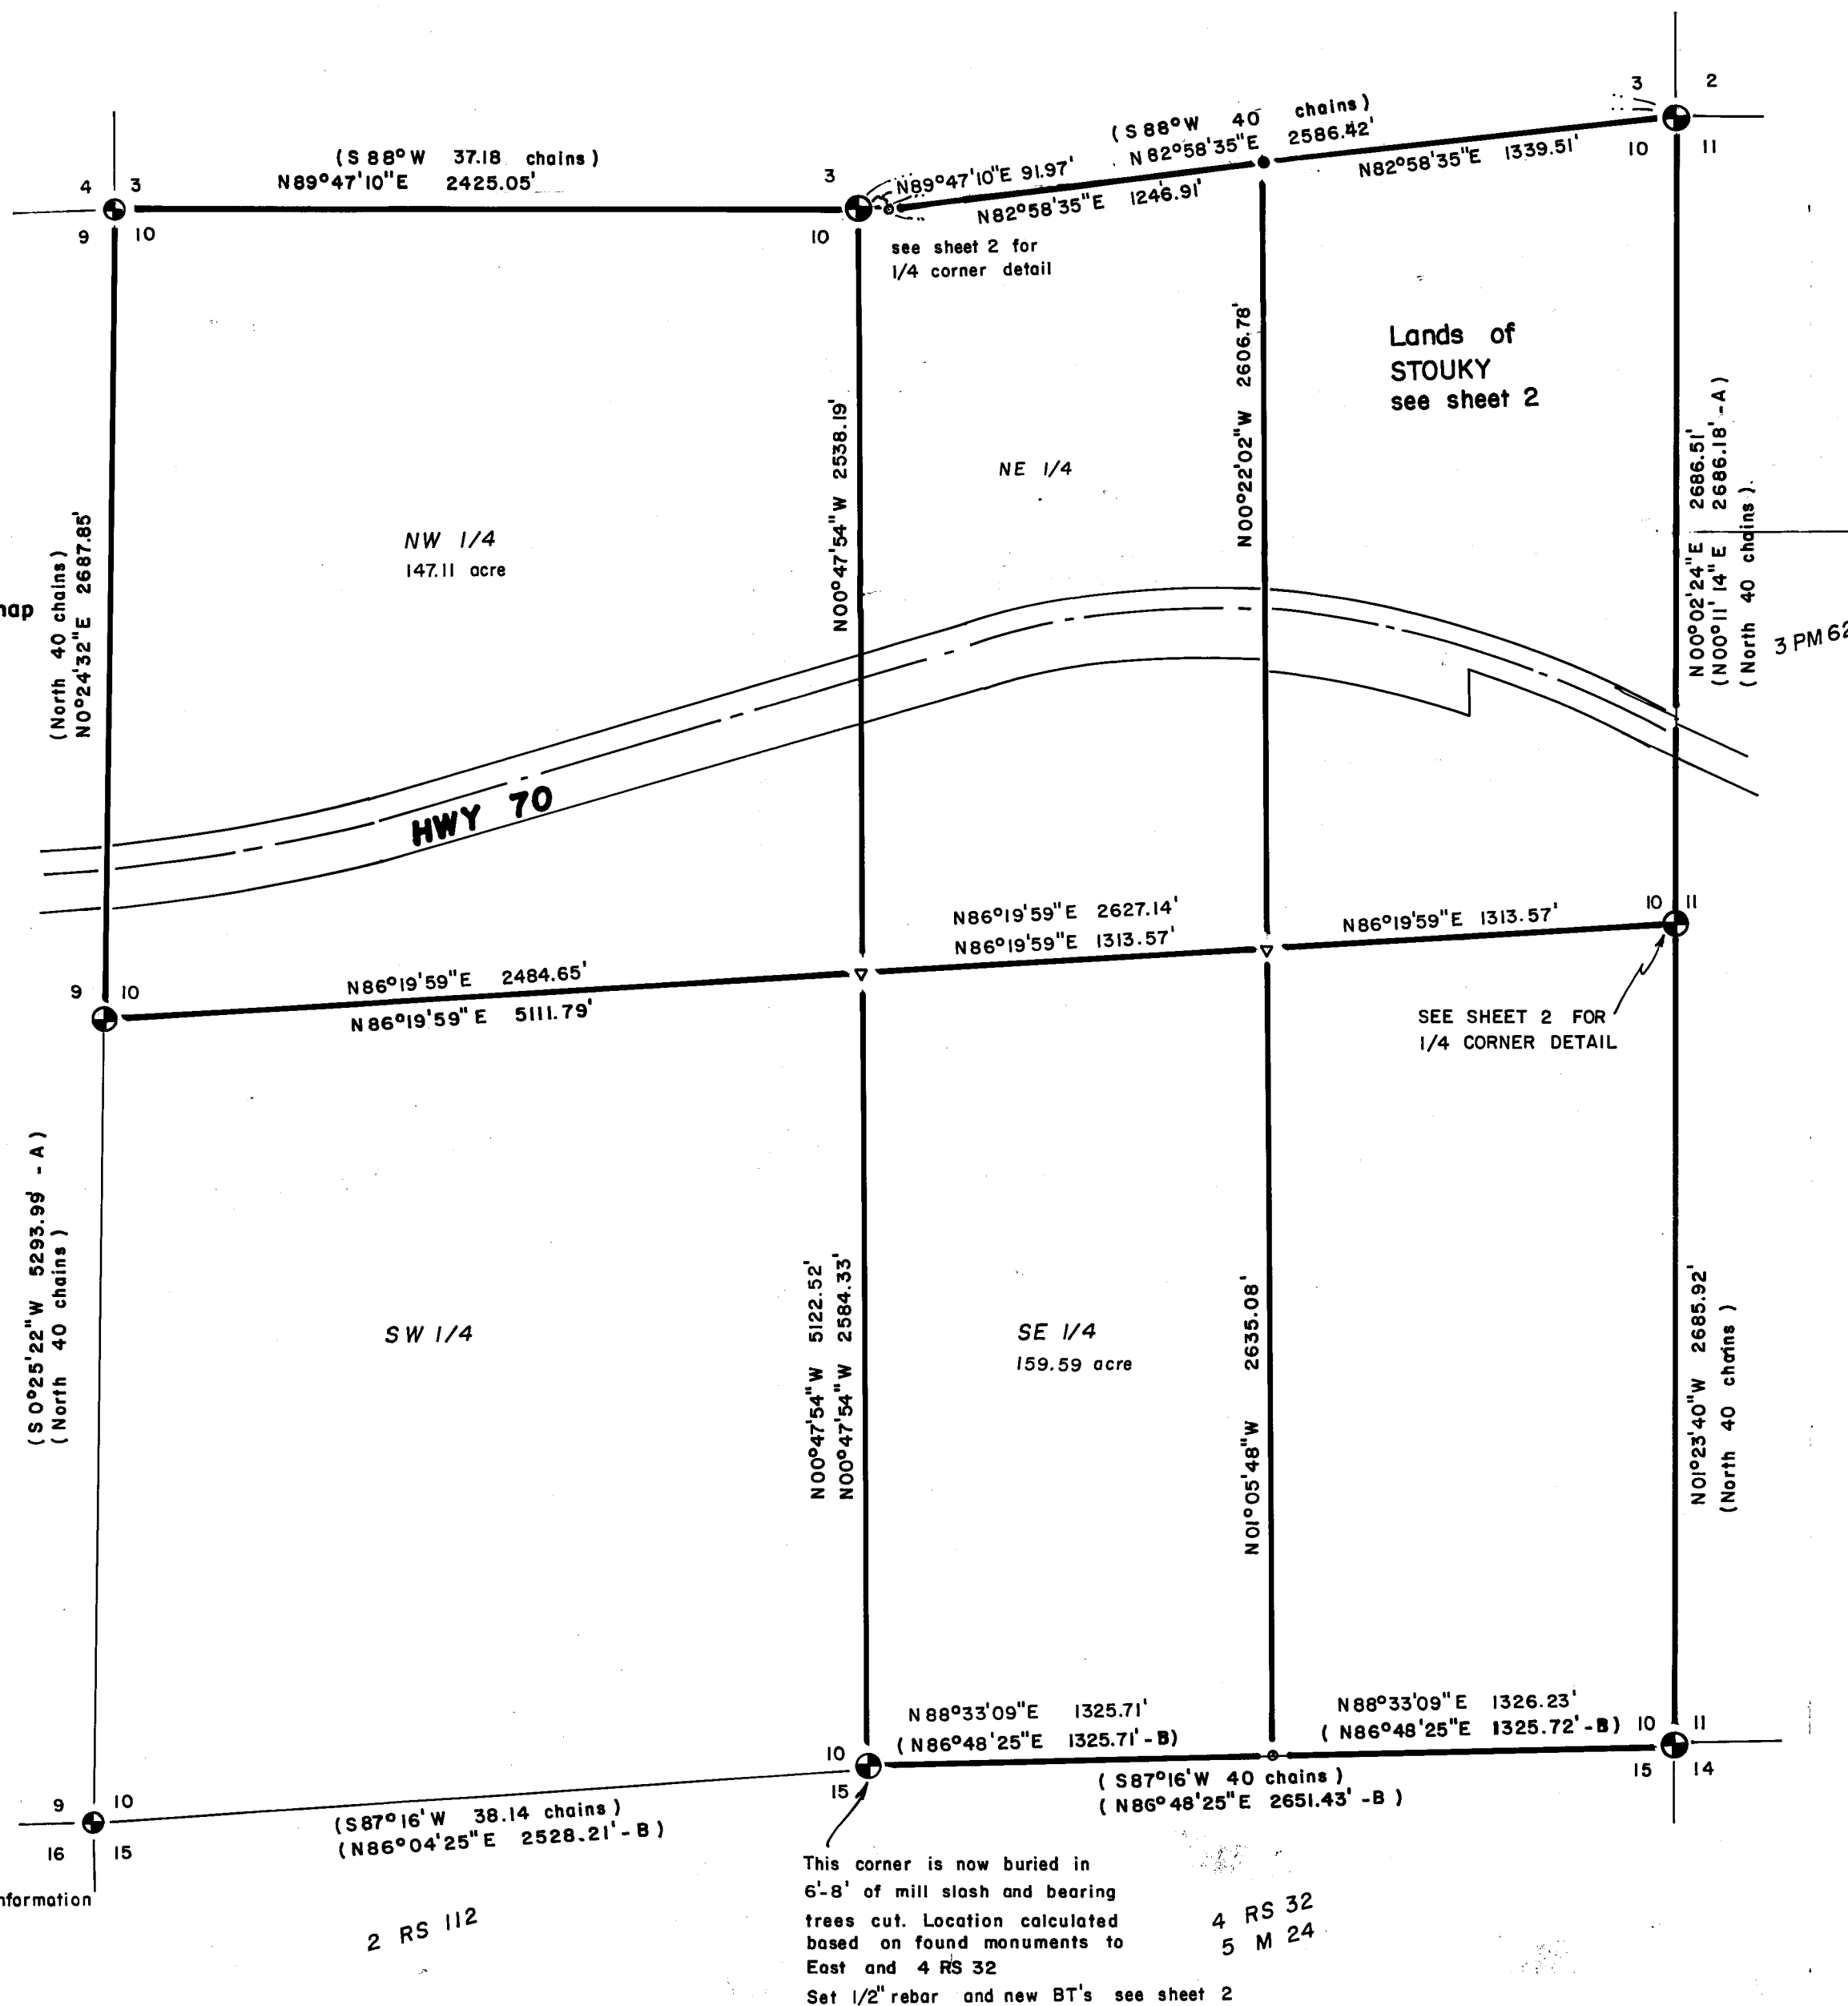

LOCATION MAP T23N R11E

SURVEYOR'S CERTIFICATE

This map correctly represents a survey made by me or under my direction in conformance with the requirements of the Land Surveyors Act at the request of R. Jon Stouky in July 1984.

Clifford R. Brown
Clifford R. Brown RCE 22836

COUNTY SURVEYOR'S CERTIFICATE

This map has been examined for conformance with the requirements of the Land Surveyors Act this 1st day of November 1985.

Lawrence J. Brock
Lawrence J. Brock RCE 13528

COUNTY RECORDER'S CERTIFICATE

Filed this 5TH day of November 1985, at 8:30 A. M. in Book 7 of Record of Survey at page 56157 at the request of the County Engineer.

Fee \$ 7.00

Ila Diggs, Plumas County Recorder

File No. 3196

by *Patricia Lacey*
deputy

RECORD OF SURVEY

for

R. JON STOUKY

A portion of Section 10 T23N R11E MDBM
Plumas County, California

Clifford R. Brown Engineering & Survey
Rt. 1 Box 4808
Quincy California

July 1984

sheet 1 of 2

rb