


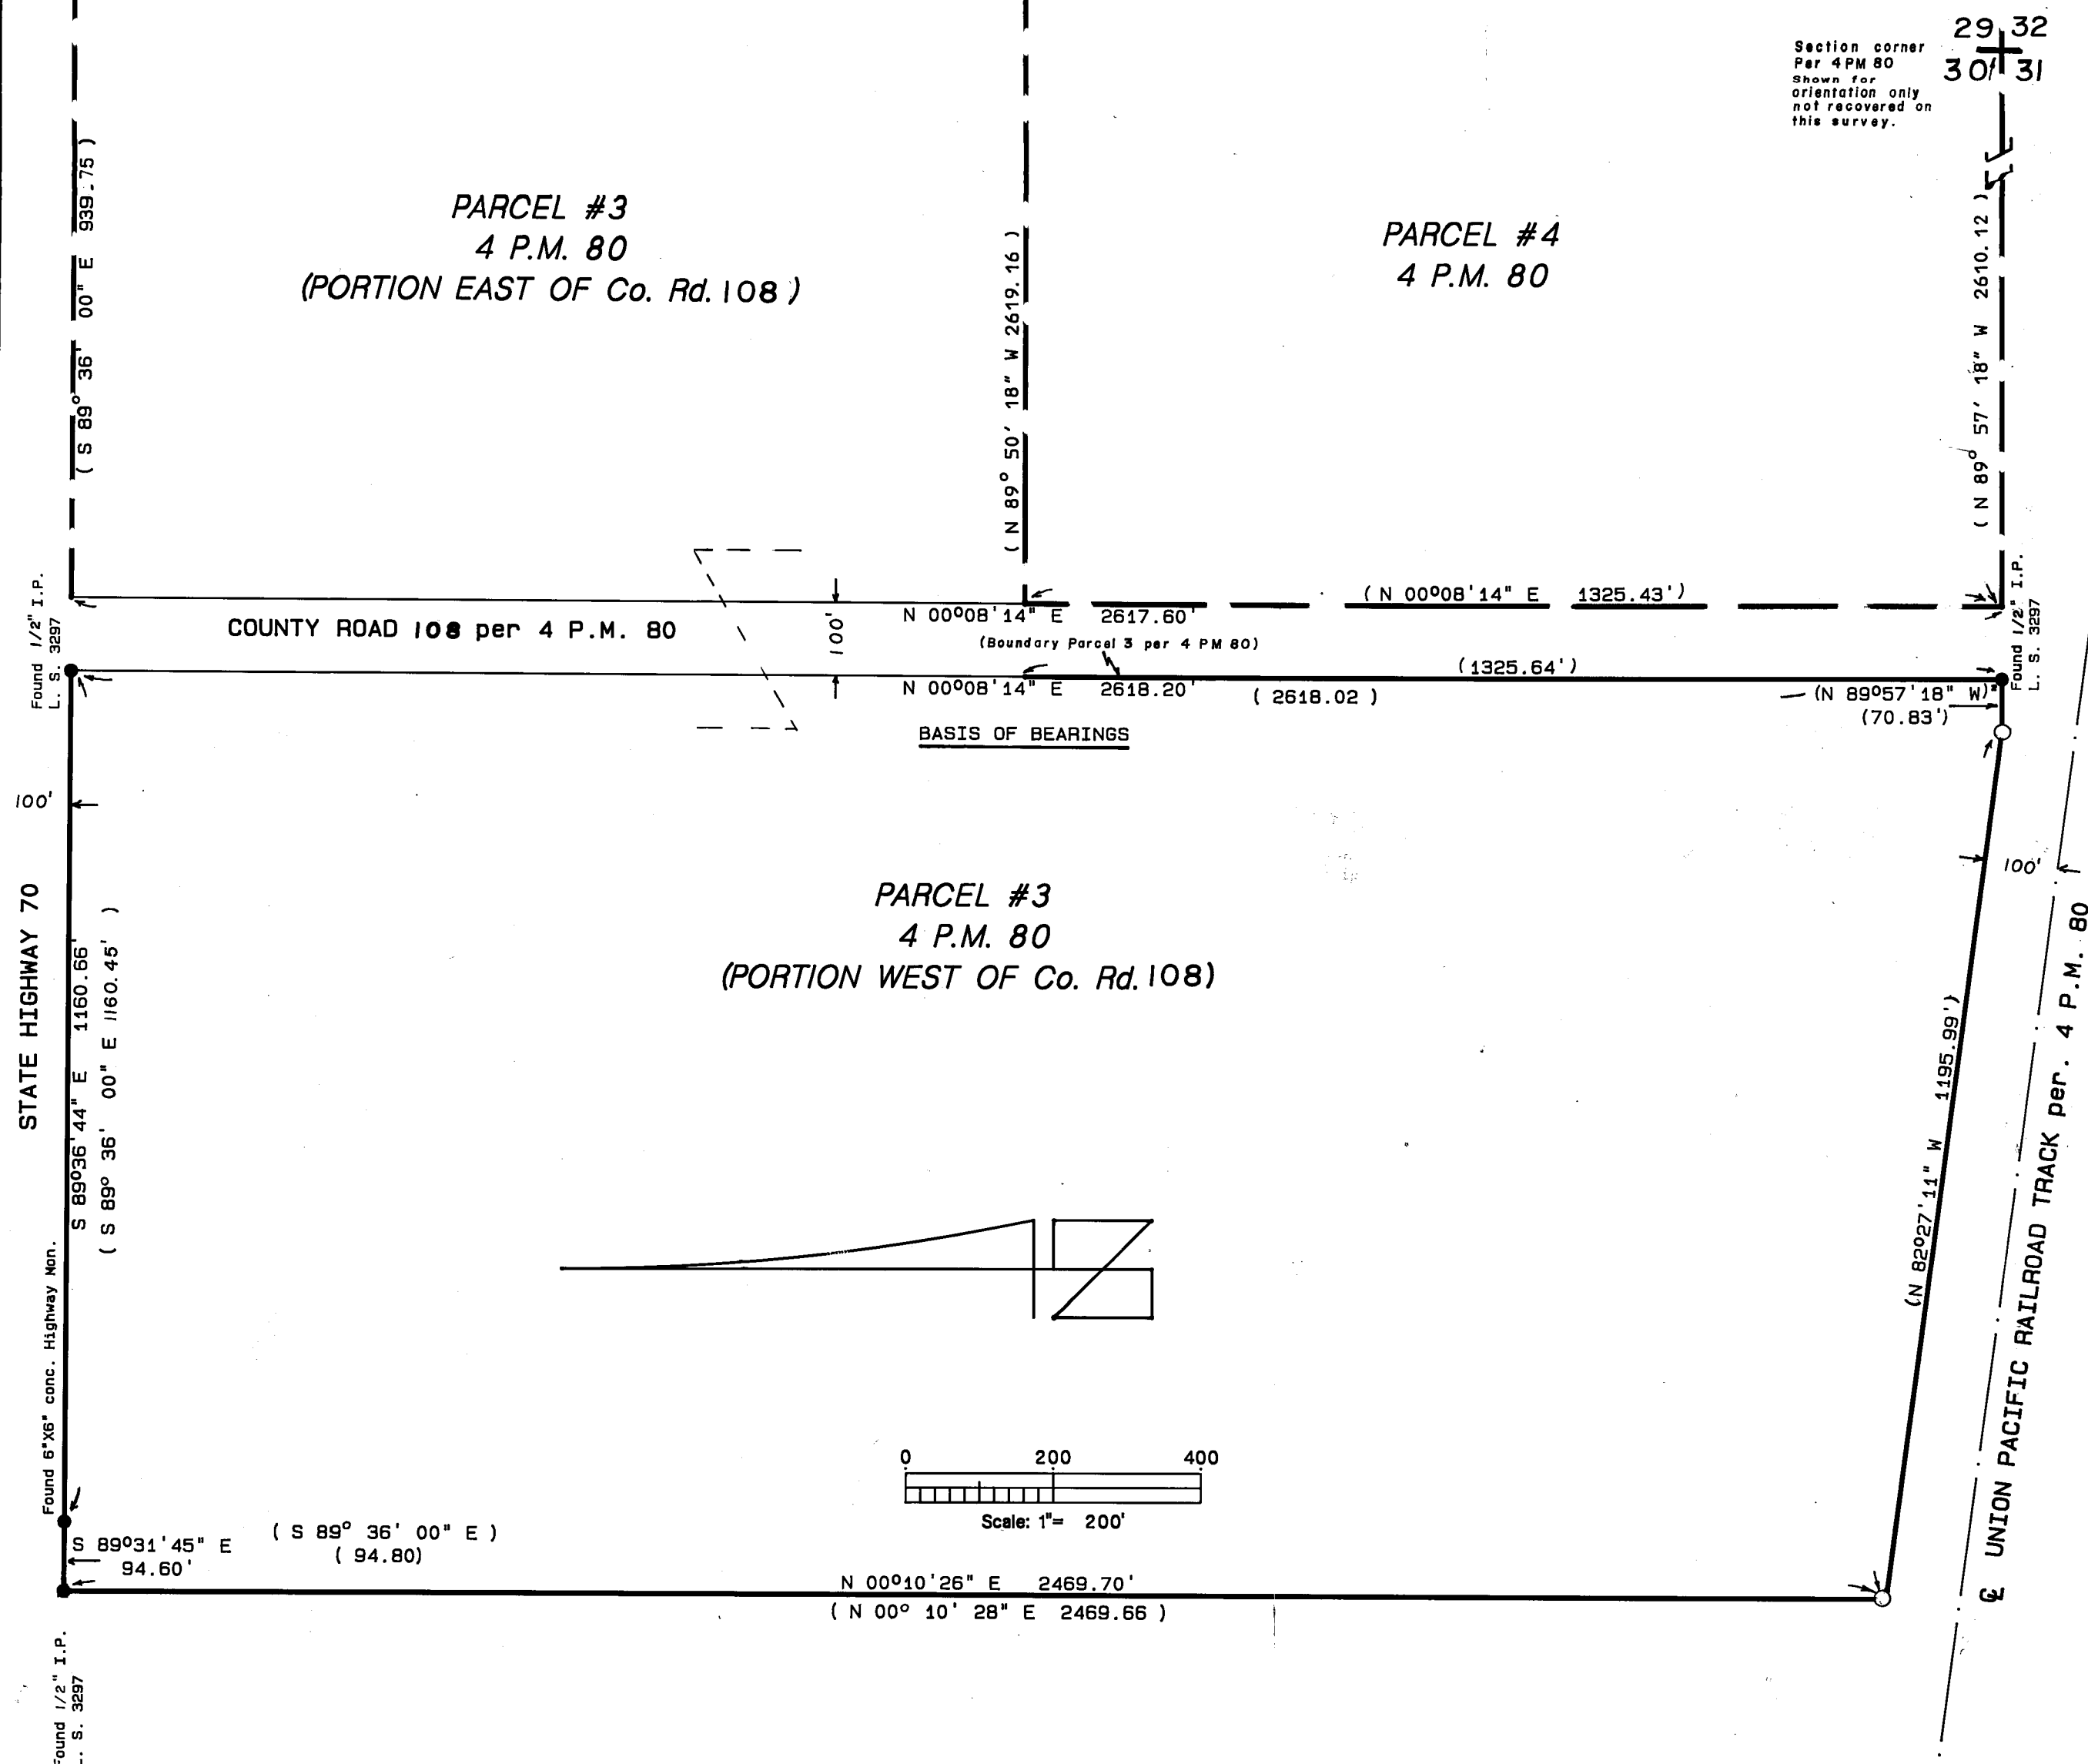

BASIS OF BEARINGS

The bearing of the East line of the West Portion of Parcel three (3). Shown as N 00° 08' 14" E in Book #4 of Parcel Maps at Page #80, Plumas County Records, is the Basis of Bearings shown on this Record of Survey.

LEGEND

- Found point as described
- Set 1/2" rebar and aluminum cap L.S. 2843
- (bearing-dist) — Record information per 4 P.M. 80


**RECORD OF SURVEY
FOR
UNDERGROUND CONSTRUCTION CO.
BEING THE WESTERLY PORTION OF
PARCEL 3, BOOK 4, PARCEL MAPS, PAGE 80.
SECTION 30, T.23N., R.15E., M.D.B. & M.
PLUMAS COUNTY CALIFORNIA**

**HAMBY SURVEYING INC.
LICENSED LAND SURVEYORS
APRIL 1986**

Portola, California
P.O. Box 1209
(916) 832-5571

SURVEYOR'S STATEMENT

This map correctly represents a survey made by me or under my direction in conformance with the requirements of the Land Surveyors Act at the request of Underground Construction Company on March 25, 1986.

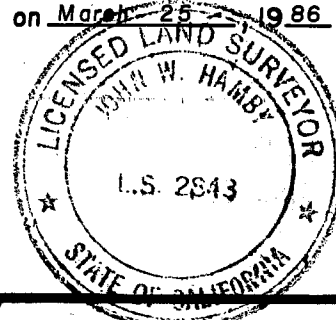

John W. Hamby
L.S. 2843

COUNTY SURVEYOR'S STATEMENT

This map has been examined in accordance with Section 8876 of the Land Surveyors Act this 29th day of May, 1986.

Lawrence J. Brack
Plumas County Surveyor
Lawrence J. Brack R.C.E. 13528

RECORDERS CERTIFICATE

Filed this 29th day of May, 1986, at 10:00 a.m. in Book 7 of Record of Surveys at Page 74 at the request of the County Engineer.

Fee \$50
File No. 6690

Ila Diggs
Plumas County Recorder

by Patricia Nicol
Deputy