

SURVEYOR'S STATEMENT:

This map correctly represents a survey made by me or under my direction in conformance with the requirements of the Land Surveyors Act at the request of Jerry Knox on July 22, 1986.

John W. Hamby
John W. Hamby L.S. 2843

COUNTY SURVEYOR'S STATEMENT

This map has been examined in accordance with Section 8766 of the Land Surveyors Act this 20th day of October 1986.

Lawrence J. Brock
Lawrence J. Brock R.C.E. 13528
Plumas County Surveyor

RECORDER'S CERTIFICATE:

Filed this 23rd day of October, 1986, at 11:23 A.M. in Book 7 of Record of Surveys at Page 89 at the request of the County Engineer.

Fee \$5.00
File No. 3365

Ila Diggs
Plumas County Recorder

by *Beth Cammack*
Deputy

NORTHWEST CORNER
BLOCK I

Found 3/4" iron pipe
open set tag L.S. 2843

BASIS OF BEARINGS

N 89°57'39" E 547.88' 548.00 (R)
75.92' (74.10)

39.60'

102.42' (R)

Found 1/2" iron pipe
open set tag L.S. 2843

4 RS 143



4 RS 143

BASIS OF BEARINGS

BASIS OF BEARINGS is from found monuments on the North Line of Blocks #1 and #2, MAP OF WEST PORTOLA R.M. Book A, Page 26, shown as N 89-57-39 E in Book 4 of Records of Surveys at Page 143.

LEGEND

- Found 1/2" iron pipe and tag L.S. 3297 unless noted otherwise.
- Set 1/2" rebar and aluminum cap L.S. 2843
- (R) Record information per 4 R.S. 143
- (dist) Record information per R.M. "A" 26

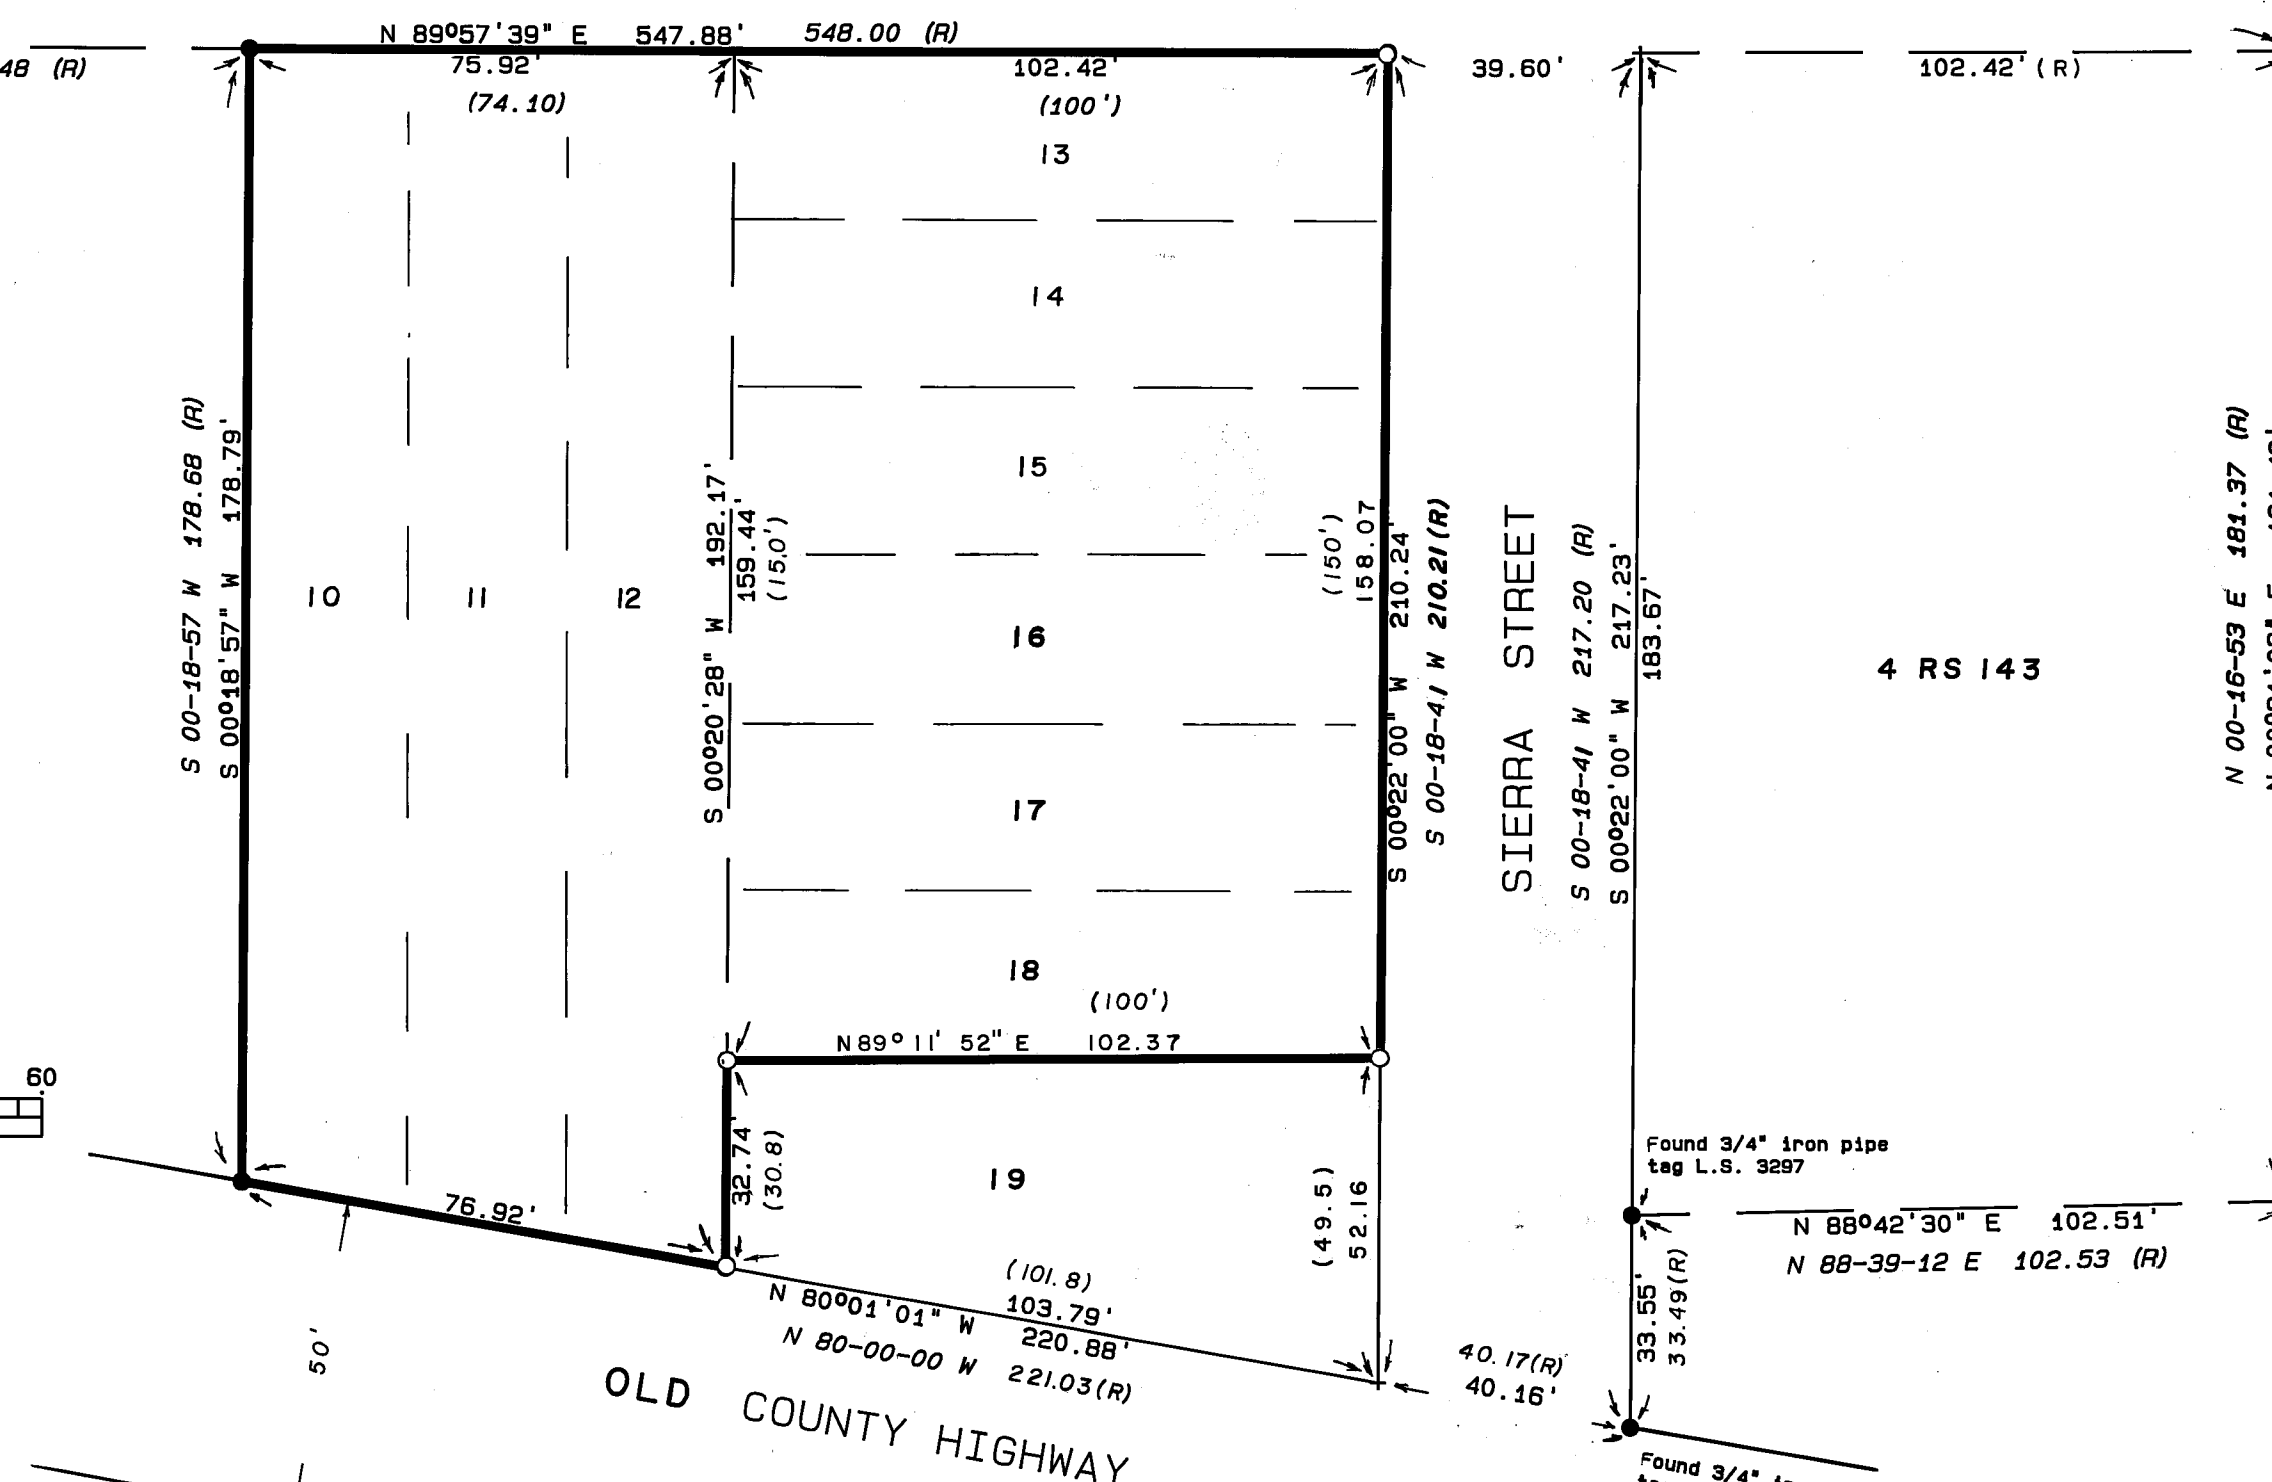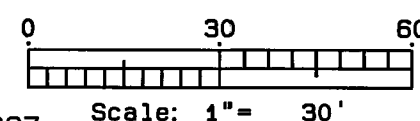

4 RS 143

RECORD OF SURVEY
FOR

JERRY KNOX

Lots 10 through 18 Block #1
Map of West Portola
R.M. Book A, Page 26

Portion of Section 35, T. 23 N., R 13 E., M.D.B.&M.

Plumas County California

August 1986

HAMBY SURVEYING INC.
P.O. BOX 1209
PORTOLA CALIF. 96122
(916) 832-5571

Page 1 of 1