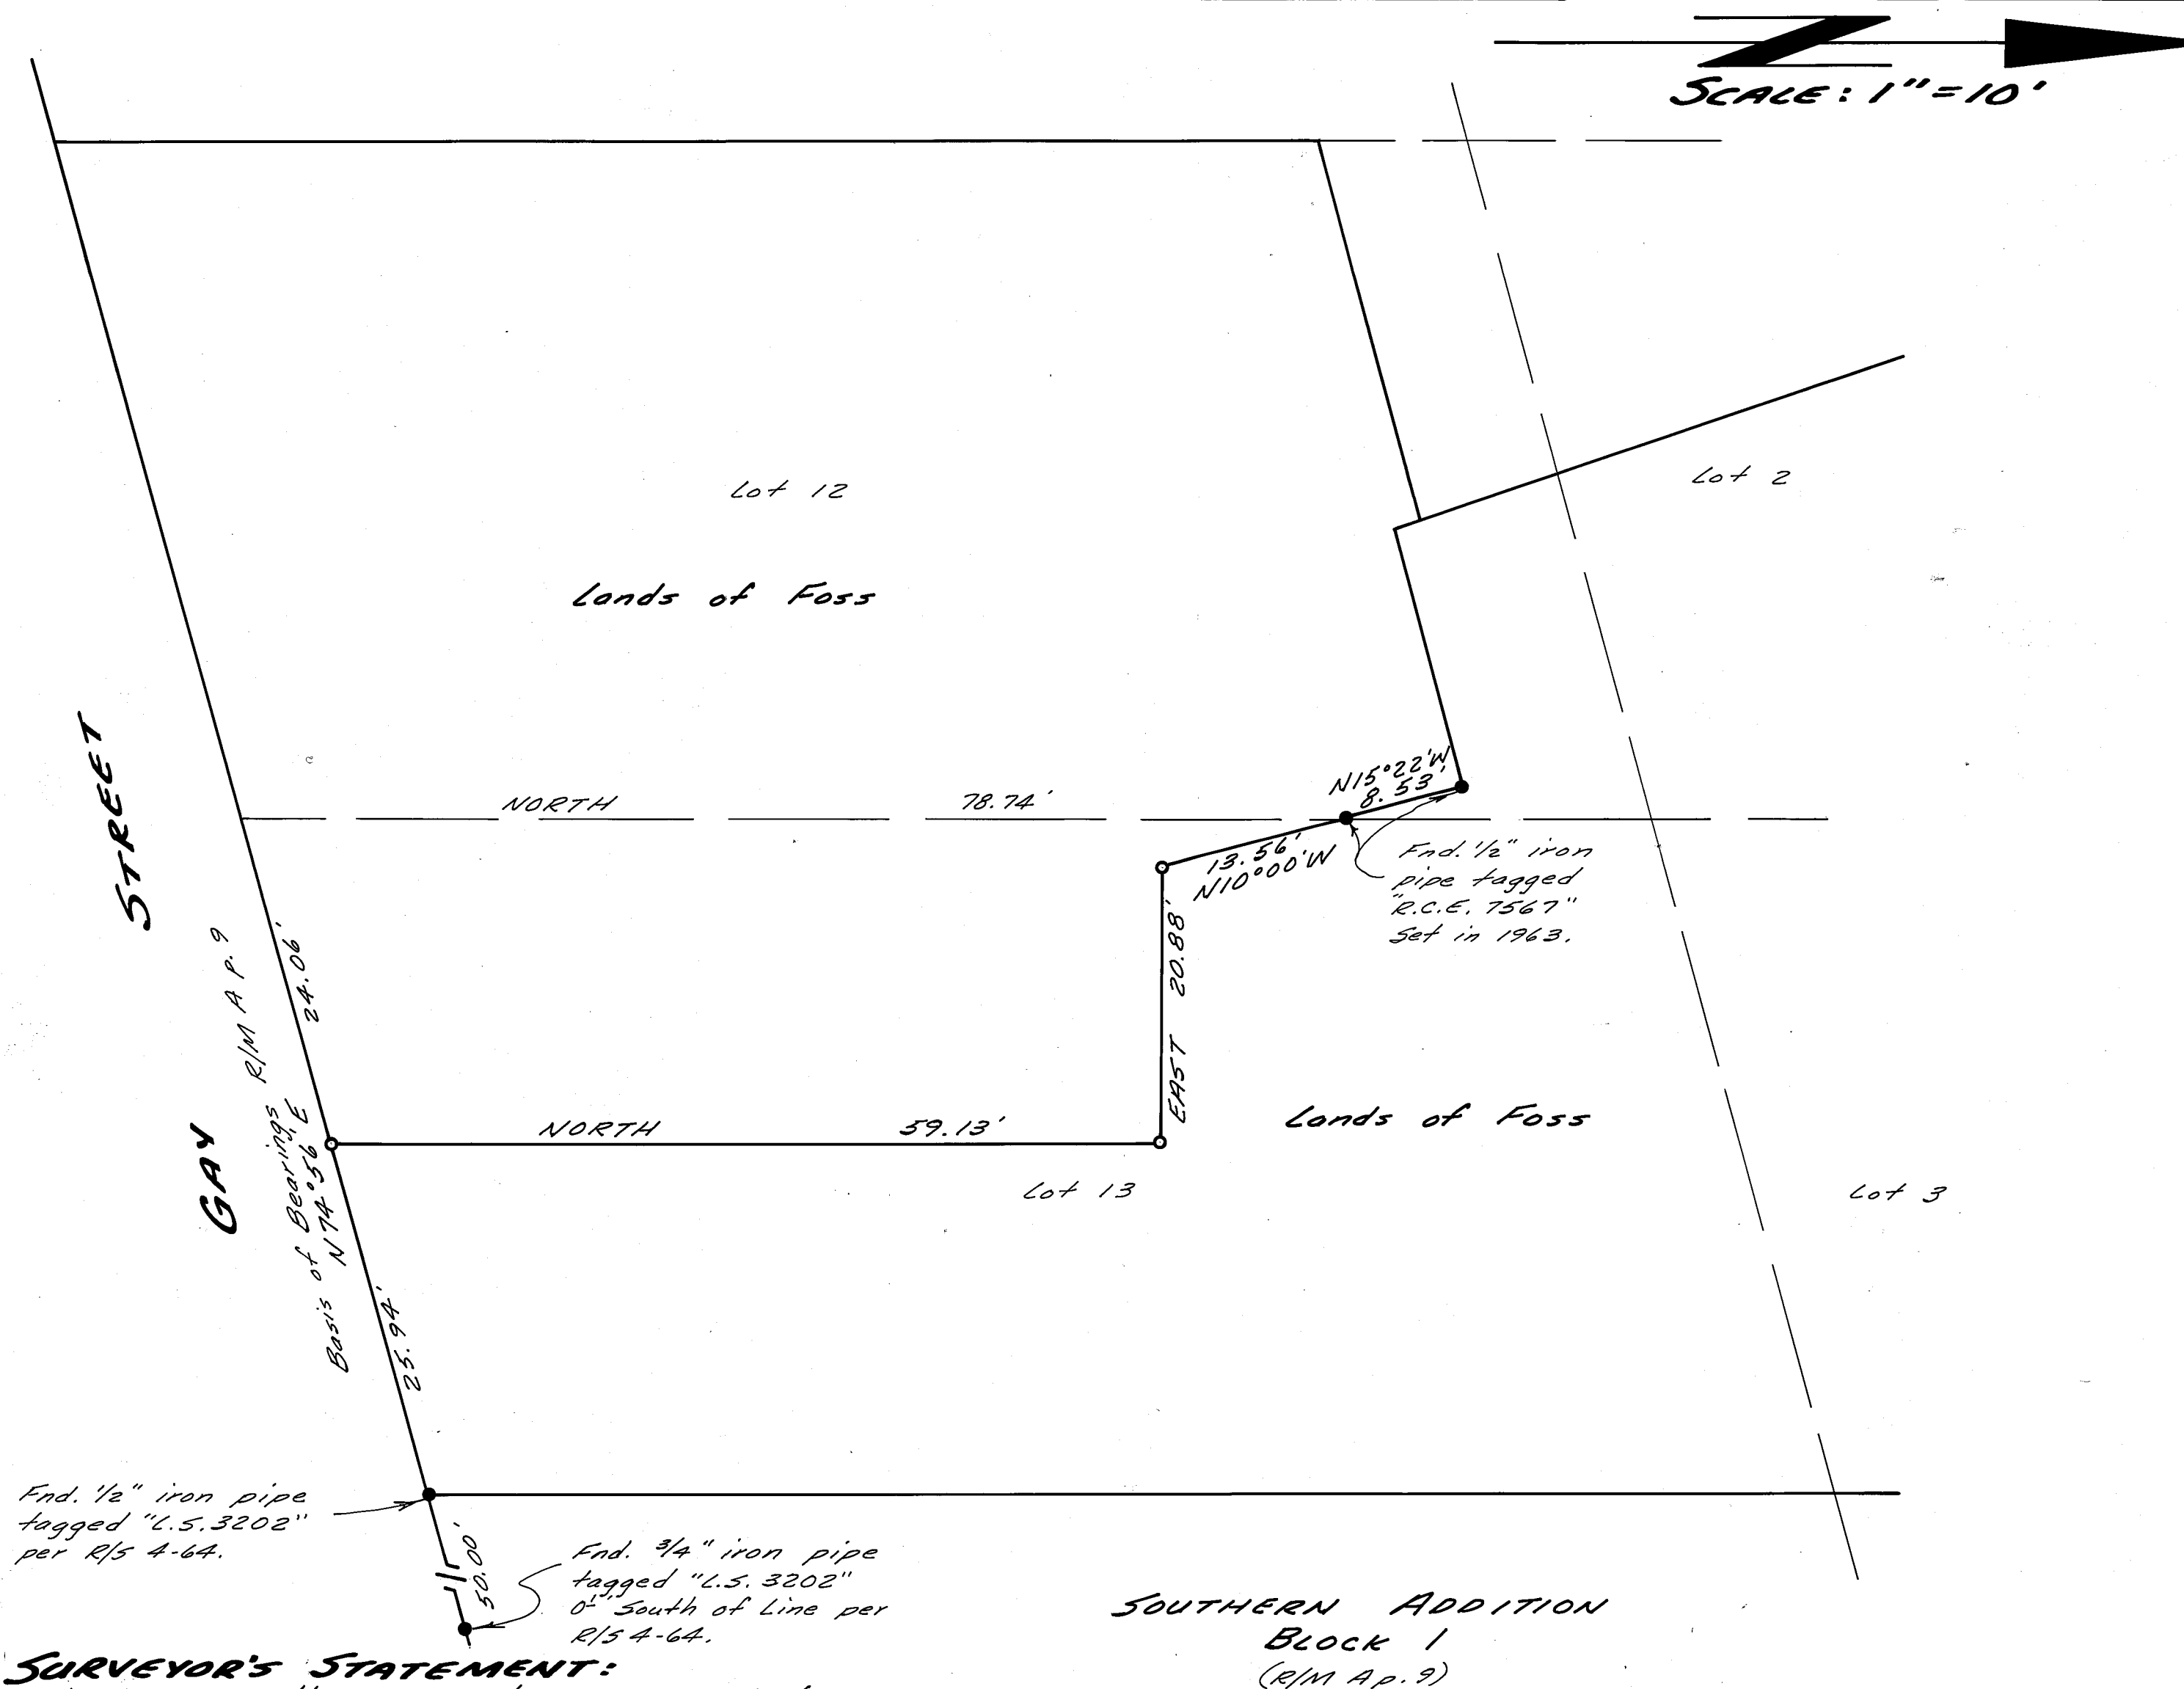


**LEGEND**

- Found monuments as noted.
- Set 1/2" rebar tagged "L.S. 4647".

NOTE:
The purpose of this map is to show a lot line adjustment between Lots 12 & 13, Block 1, Southern Addition to Chester.

SURVEYOR'S STATEMENT:

This map correctly represents a survey made by me or under my direction in performance with the requirements of the Land Surveyor's Act at the request of Gary L. Templeton, L.S. 4647, in 1986.

Vernon H. Templeton
Vernon H. Templeton, L.S. 4647
STATE OF CALIFORNIA

COUNTY SURVEYOR'S STATEMENT:

This map has been examined in accordance with Section 8766 of the Land Surveyor's Act this 10th day of DECEMBER, 1986.

Lawrence J. Brock
Lawrence J. Brock, Plumas Co. Surveyor, R.C.E. 13528

COUNTY RECORDER'S CERTIFICATE:

Filed this 10th day of DECEMBER, 1986, at 12:00 PM. in Book 7 of Record of Surveys at page 102, at the request of the County Engineer.


Fee: \$5.00 File No. 4544
Ila Diggs, Plumas County Recorder

by: Jeffrey J. Reavis
Deputy

**RECORD OF SURVEY FOR
GARY L. AND ELLEN R. FOSS**

IN THE S.W. 1/4, SEC. 5, T.28N., R. 7E., M.D.B. & M.
PORTION OF LOTS 2, 3, 12, AND LOT 13, BLOCK 1
SOUTHERN ADDITION TO THE TOWN OF CHESTER
PLUMAS COUNTY, CALIFORNIA

SCALE: 1" = 10'

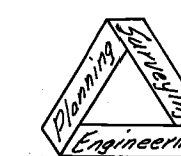

NST Engineering Associates, Inc.
45 South Loop Street
Susanville, California
916-257-5173

86-60

7 RS 102