
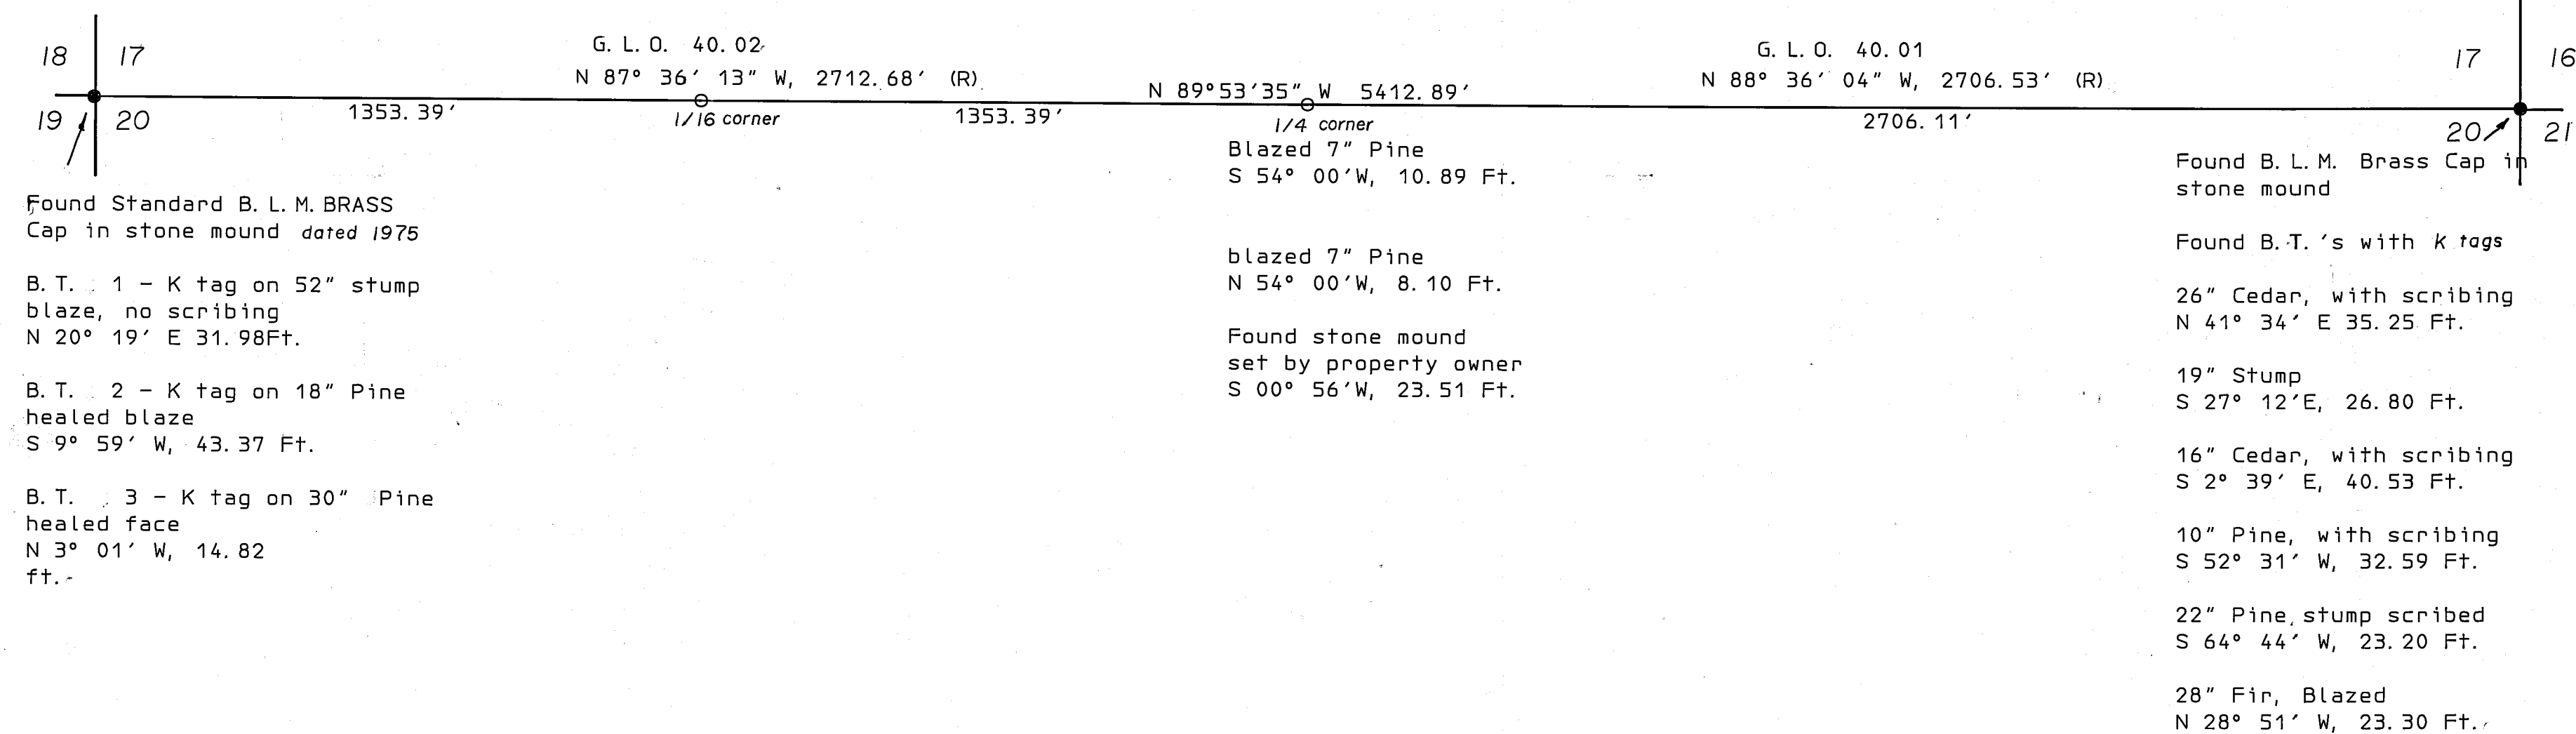


NOTES

THE BASIS OF BEARINGS FOR THIS MAP IS A SOLAR OBSERVATION
TAKEN APRIL 9, 1987, FROM THE 1/4 CORNER SHOWN.

LEGEND

-  FOUND MONUMENT AS DESCRIBED
 SET 5/8" REBAR TAGGED L. S. 2843
(R) RECORD INFORMATION PER 3 R. S. 71

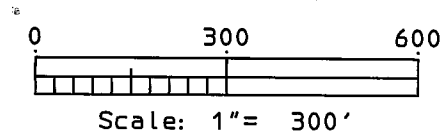

RECORDER'S STATEMENT:

Filed this 28 day of MAY, 1987, at 1:30 P.M.
in Book 7 of Record of Surveys at Page 120 at the request
of the County Engineer.


Fee \$5.00
File No. 8246

Ila Diggs
Plumas County Recorder

by Jeffrey J. Davis
Deputy

SURVEYORS STATEMENT:

This map correctly represents a survey made by me or under my
direction in conformance with the requirements of the Land
Surveyors Act at the request of HARVEY WEST
in APRIL 1987.

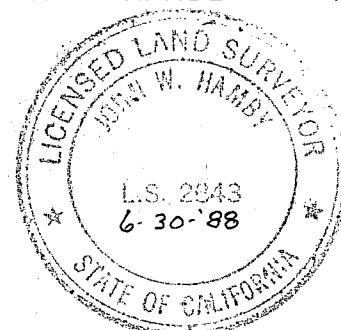

John W. Hamby
John W. Hamby L. S. 2843

COUNTY SURVEYOR'S STATEMENT

This map has been examined in accordance with Section 8766
of the Land Surveyors Act this 28 day of MAY
1987.

Lawrence J. Brock
Lawrence J. Brock R. C. E. 13528
Plumas County Surveyor

RECORD OF SURVEY

FOR
HARVEY WEST

THE NORTH LINE OF SECTION 20, T 22 N, R 13 E.
M. D. B & M.

PLUMAS COUNTY CALIFORNIA

SCALE 1" = 300' APRIL, 1987

by Hamby Surveying Inc.
P. O. Box 1209
Portola, Calif. 96122
(916) 832 5571

SHEET 1 OF 1