


SCALE 1"=40'

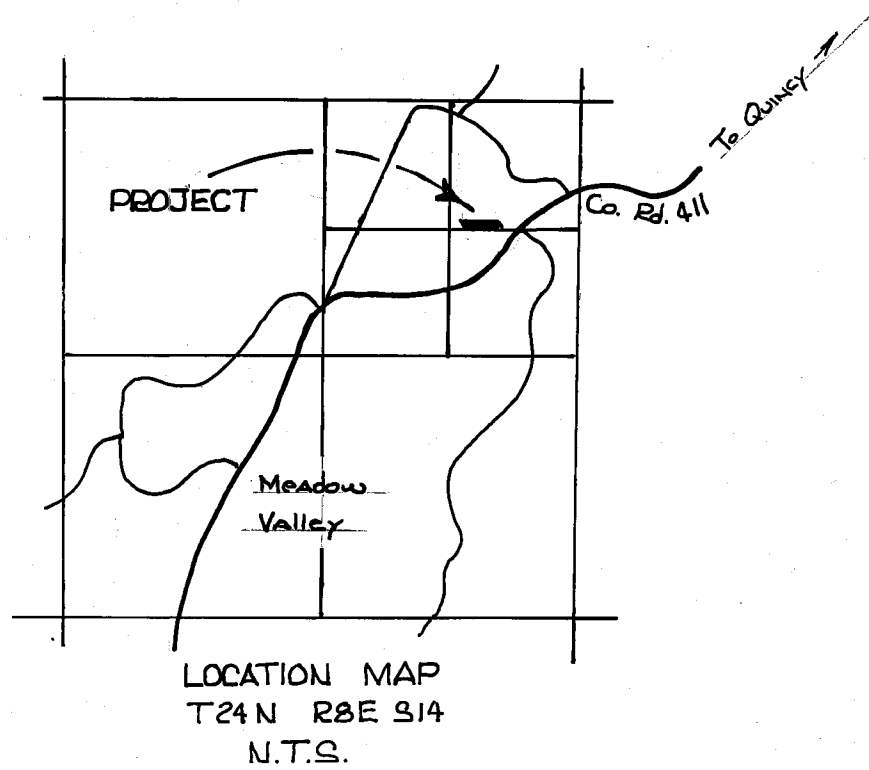


LEGEND

- FOUND STANDARD U.S.F.S. MONUMENT WITH A 3 1/4" CAP IN STONE MOUND.
- SET 1/2" REBAR WITH 1 1/2" ALUM. CAP MARKED R.C.E. 13528.
- RECORD PER 6 R/S 82

SURVEYOR'S STATEMENT

THIS MAP CORRECTLY REPRESENTS A SURVEY MADE BY ME OR UNDER MY DIRECTION IN CONFORMANCE WITH THE REQUIREMENTS OF THE LAND SURVEYOR'S ACT AT THE REQUEST OF ROGER STEWARD IN NOV. 1986.

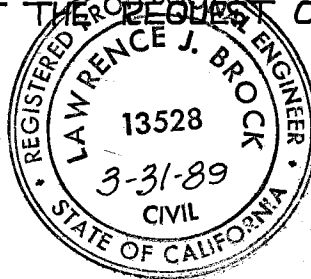

Lawrence J. Brock
LAURENCE J. BROCK R.C.E. 13528

COUNTY SURVEYOR'S STATEMENT

THIS MAP HAS BEEN EXAMINED IN ACCORDANCE WITH SECTION 8766 OF THE LAND SURVEYOR'S ACT THIS 16TH DAY OF June 1987.

Lawrence J. Brock
LAURENCE J. BROCK R.C.E. 13528
PLUMAS COUNTY SURVEYOR


RECORDER'S STATEMENT

FILED THIS 11TH DAY OF June 1987 AT 10:27 A.M. IN BOOK 7 OF RECORD OF SURVEYS AT PAGE 124 AT THE REQUEST OF THE COUNTY ENGINEER.

FEE
FILE NO. 8573

ILA DIGGS
COUNTY RECORDER

BY Jeffrey J. Beavis
DEPUTY

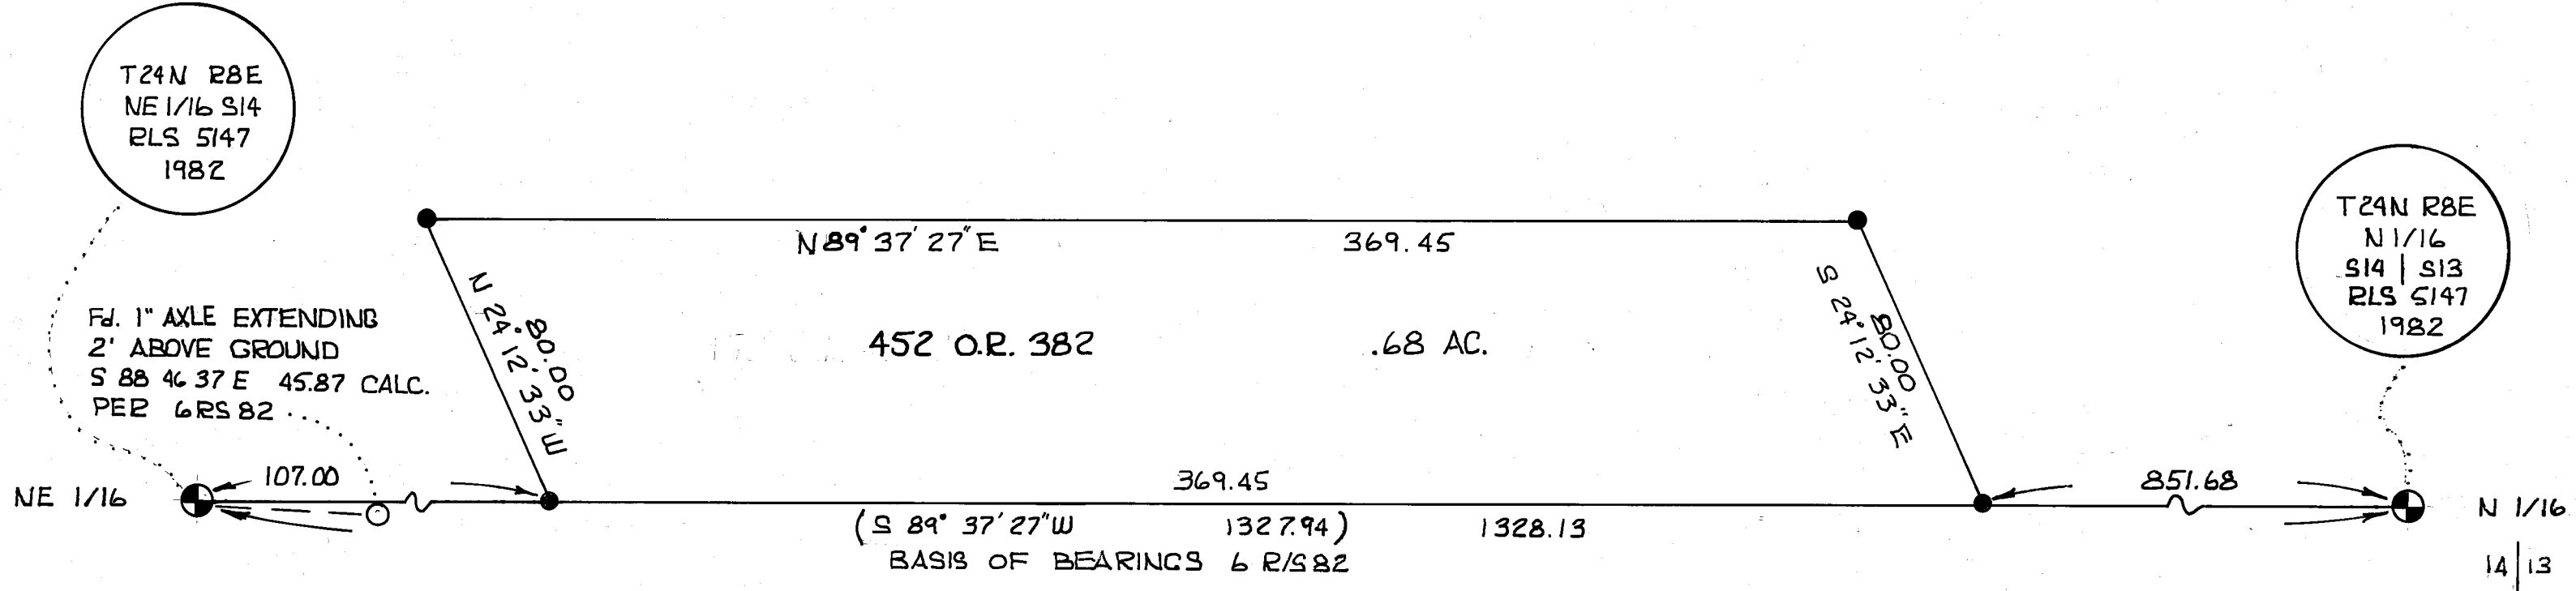

FROM WHICH BEARS:
A 33" PP S 82° 29' E 49.6' SCRIBED "NE 1/16 S14 BT."
A 26 1/2" PP S 14° 48' E 35.6' SCRIBED "NE 1/16 S14 BT."

FROM WHICH BEARS:
A 14" PP S 87° 07' E 54.4' SCRIBED "N 1/16 S13 BT."
A 13" PP S 37° 19' W 63.8' SCRIBED "N 1/16 S14 BT."

RECORD OF SURVEY

FOR
CENTRAL PLUMAS RECREATION DISTRICT
AT LOWELL BADER PARK
MEADOW VALLEY

LOCATED WITHIN THE NORTHEAST QUARTER OF THE
NORTHEAST QUARTER OF SECTION 14, TOWNSHIP 24 NORTH,
RANGE 8 EAST, MDM. PLUMAS COUNTY, CALIFORNIA.