
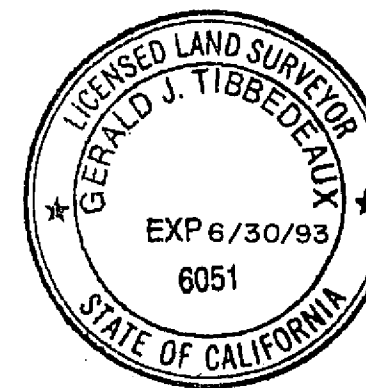


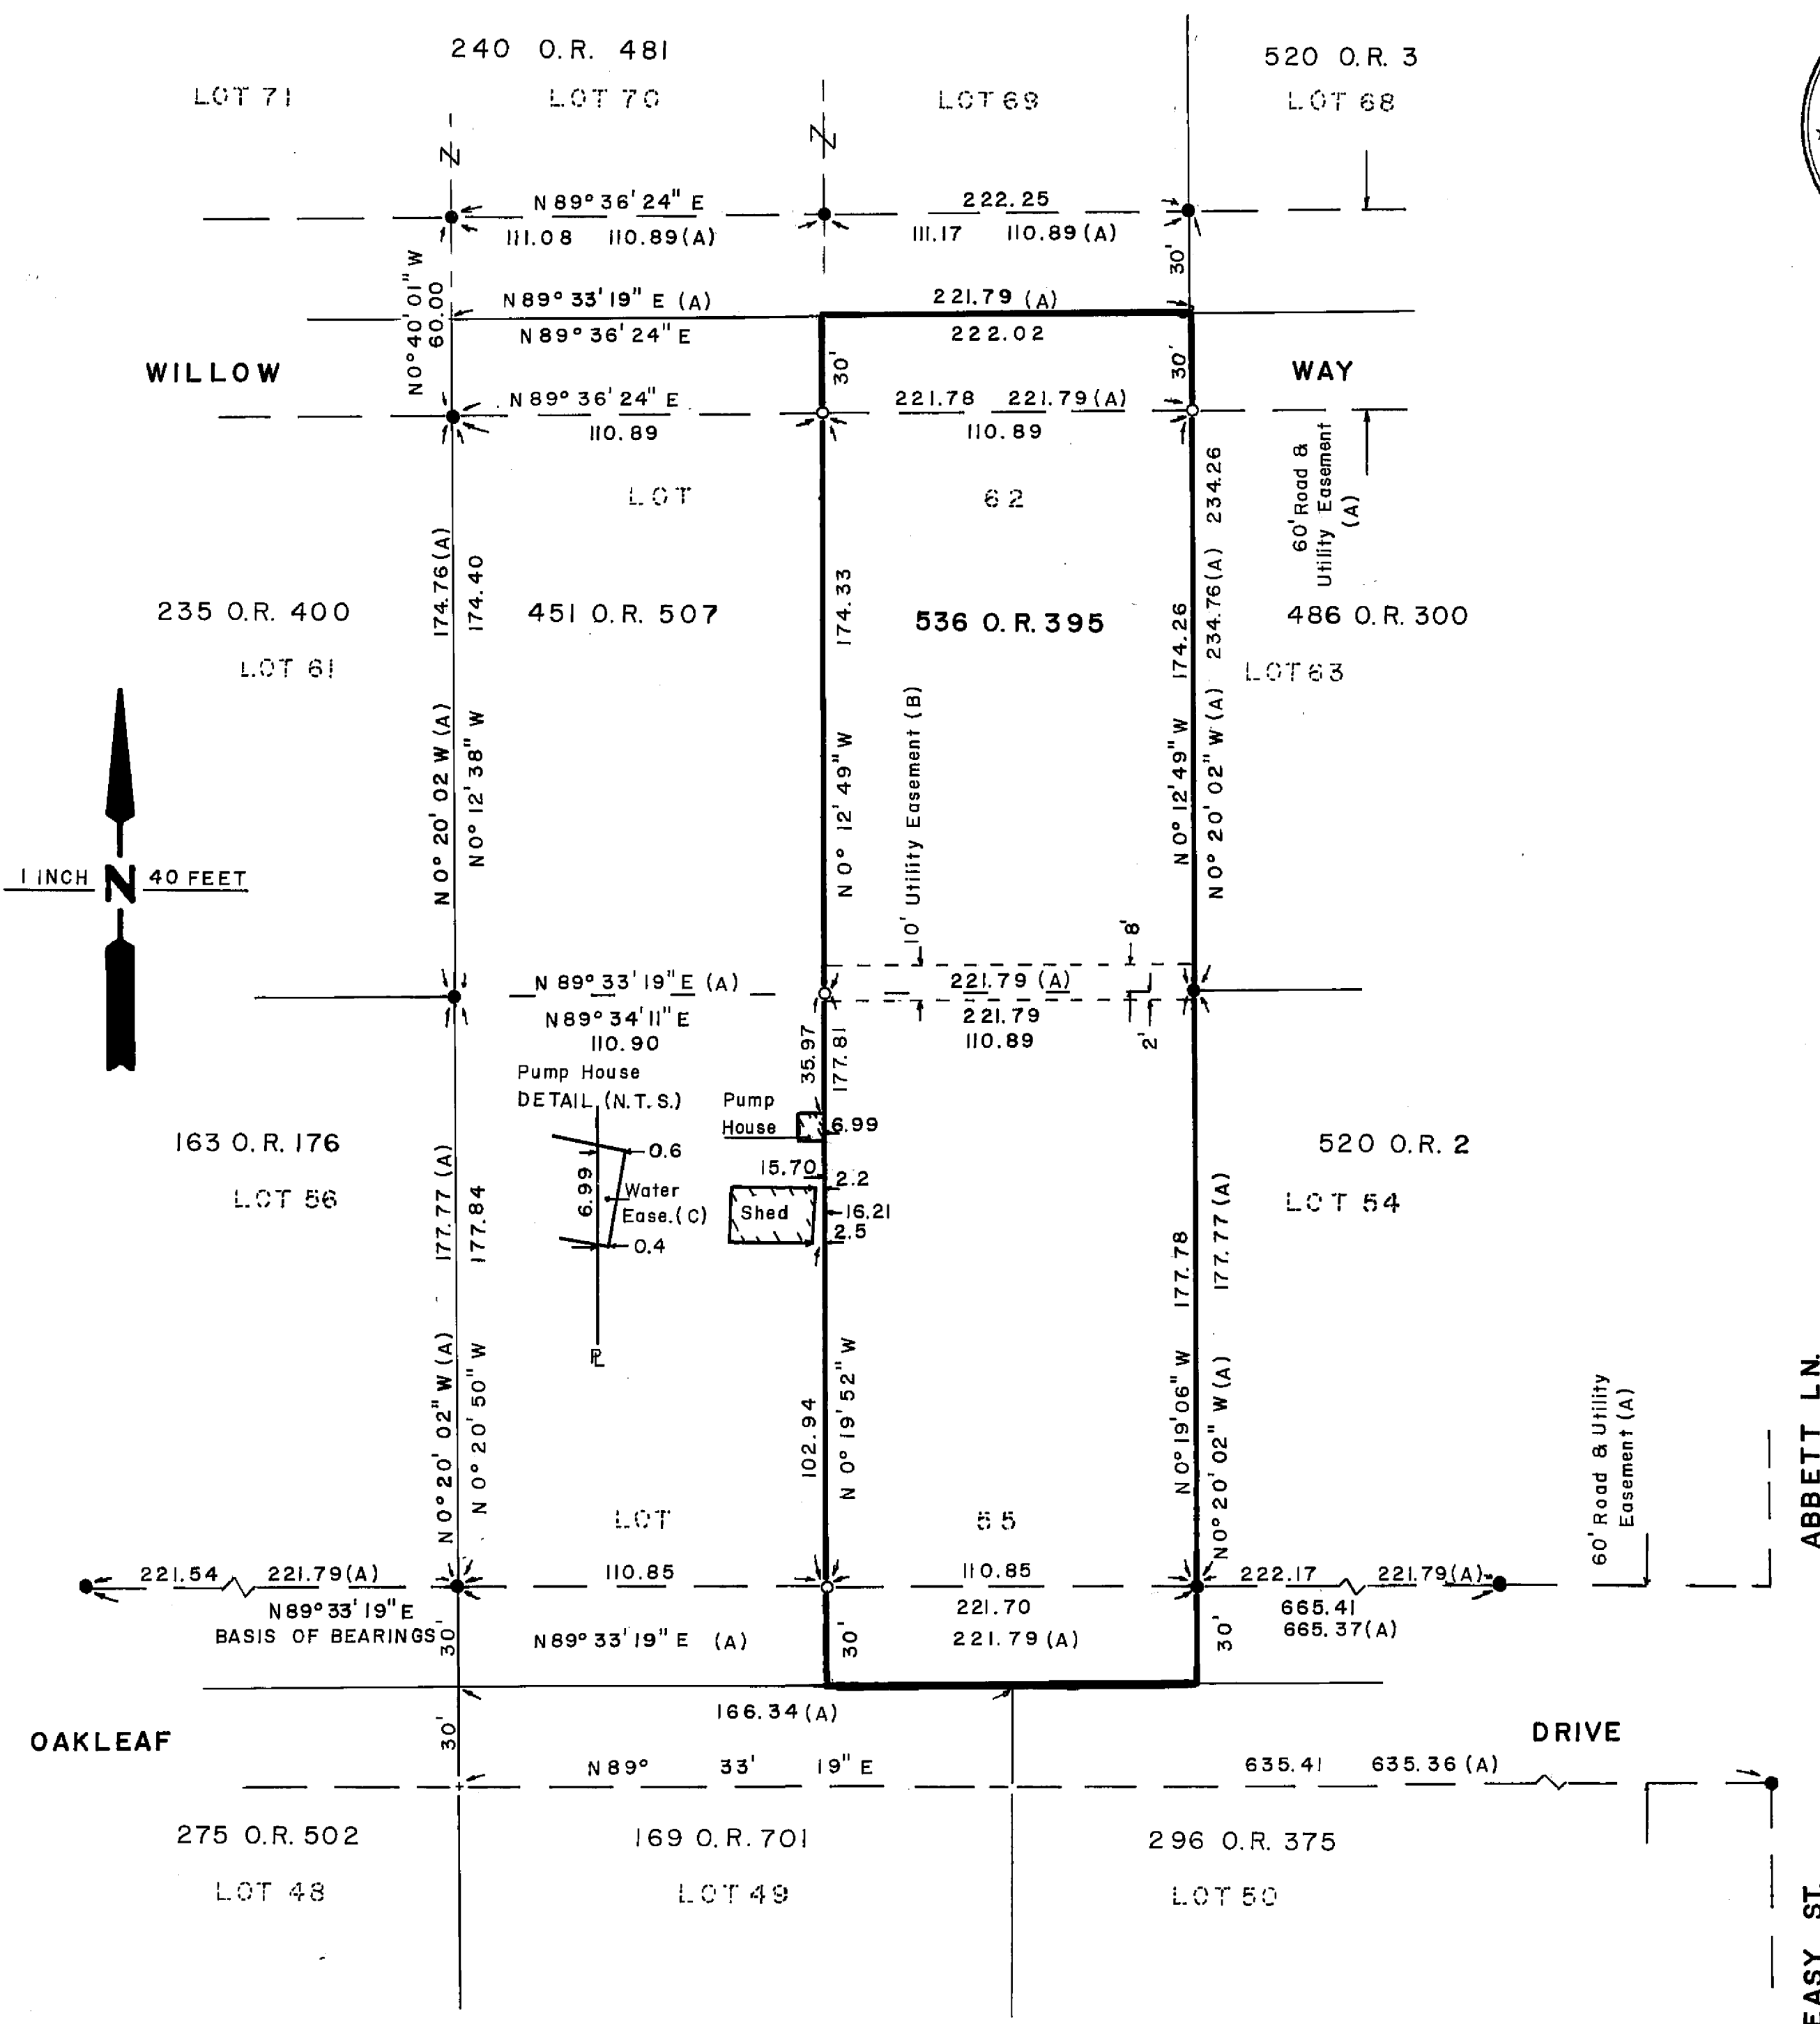

SURVEYOR'S STATEMENT

This map correctly represents a survey made by me or under my direction in conformance with the requirements of the Land Surveyor's Act at the request of David and Judy Isbell in December 1990.

Gerald Joseph Tibbedeaux
Gerald Joseph Tibbedeaux L.S. 6051

COUNTY SURVEYOR'S STATEMENT

This map has been examined by me in accordance with section 8766 of the Land Surveyor's Act this 10th day of January, 1991.

Lawrence J. Brock
Lawrence J. Brock R.C.E. 13528

COUNTY RECORDER'S STATEMENT

Filed this 10th day of January, 1991, at 1:20 P.M. in Book 8 of Records of Surveys, at Page 144, at the request of the County Engineer.

Fee: \$5.00

File No. 221

Judith Wells
County Recorder

Jane A. Perry
By deputy

LEGEND

- Found 3/4" iron pipe, set tag L.S. 6051
- Found 1/2" rebar, set tag L.S. 6051
- Set 3/4" iron pipe & tag L.S. 6051
- (A) Record information per 2 R.S. 31
- (B) Record Easement, Book 160 Official Records Page 179
- (C) Record Easement, Book 451 Official Records Page 505

BASIS OF BEARINGS

The North line of Oakleaf Drive shown as N 89° 33' 19" E in Book 2 of Records of Surveys on Page 31, is the BASIS OF BEARINGS shown on this map.

RECORD OF SURVEY FOR

DAVID & JUDY ISBELL

BEING THE LAND DESCRIBED IN BOOK 536 OF OFFICIAL RECORDS PAGE 395
WITHIN THE
S.W. 1/4 OF THE N.W. 1/4 OF S.14, T.24N, R.8E, M.D.M

PLUMAS COUNTY

CALIFORNIA

SCALE 1" = 40'

DECEMBER 1990

Tibbedeaux Surveying
565 Ridge Street
P.O. Box 1960
Portola, California 96122
(916) 832-5772

90-11