
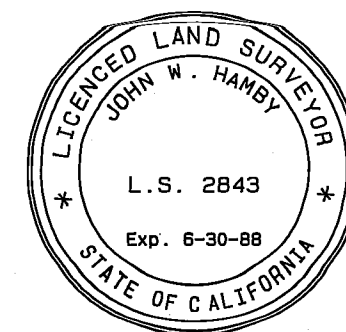


BASIS OF BEARING

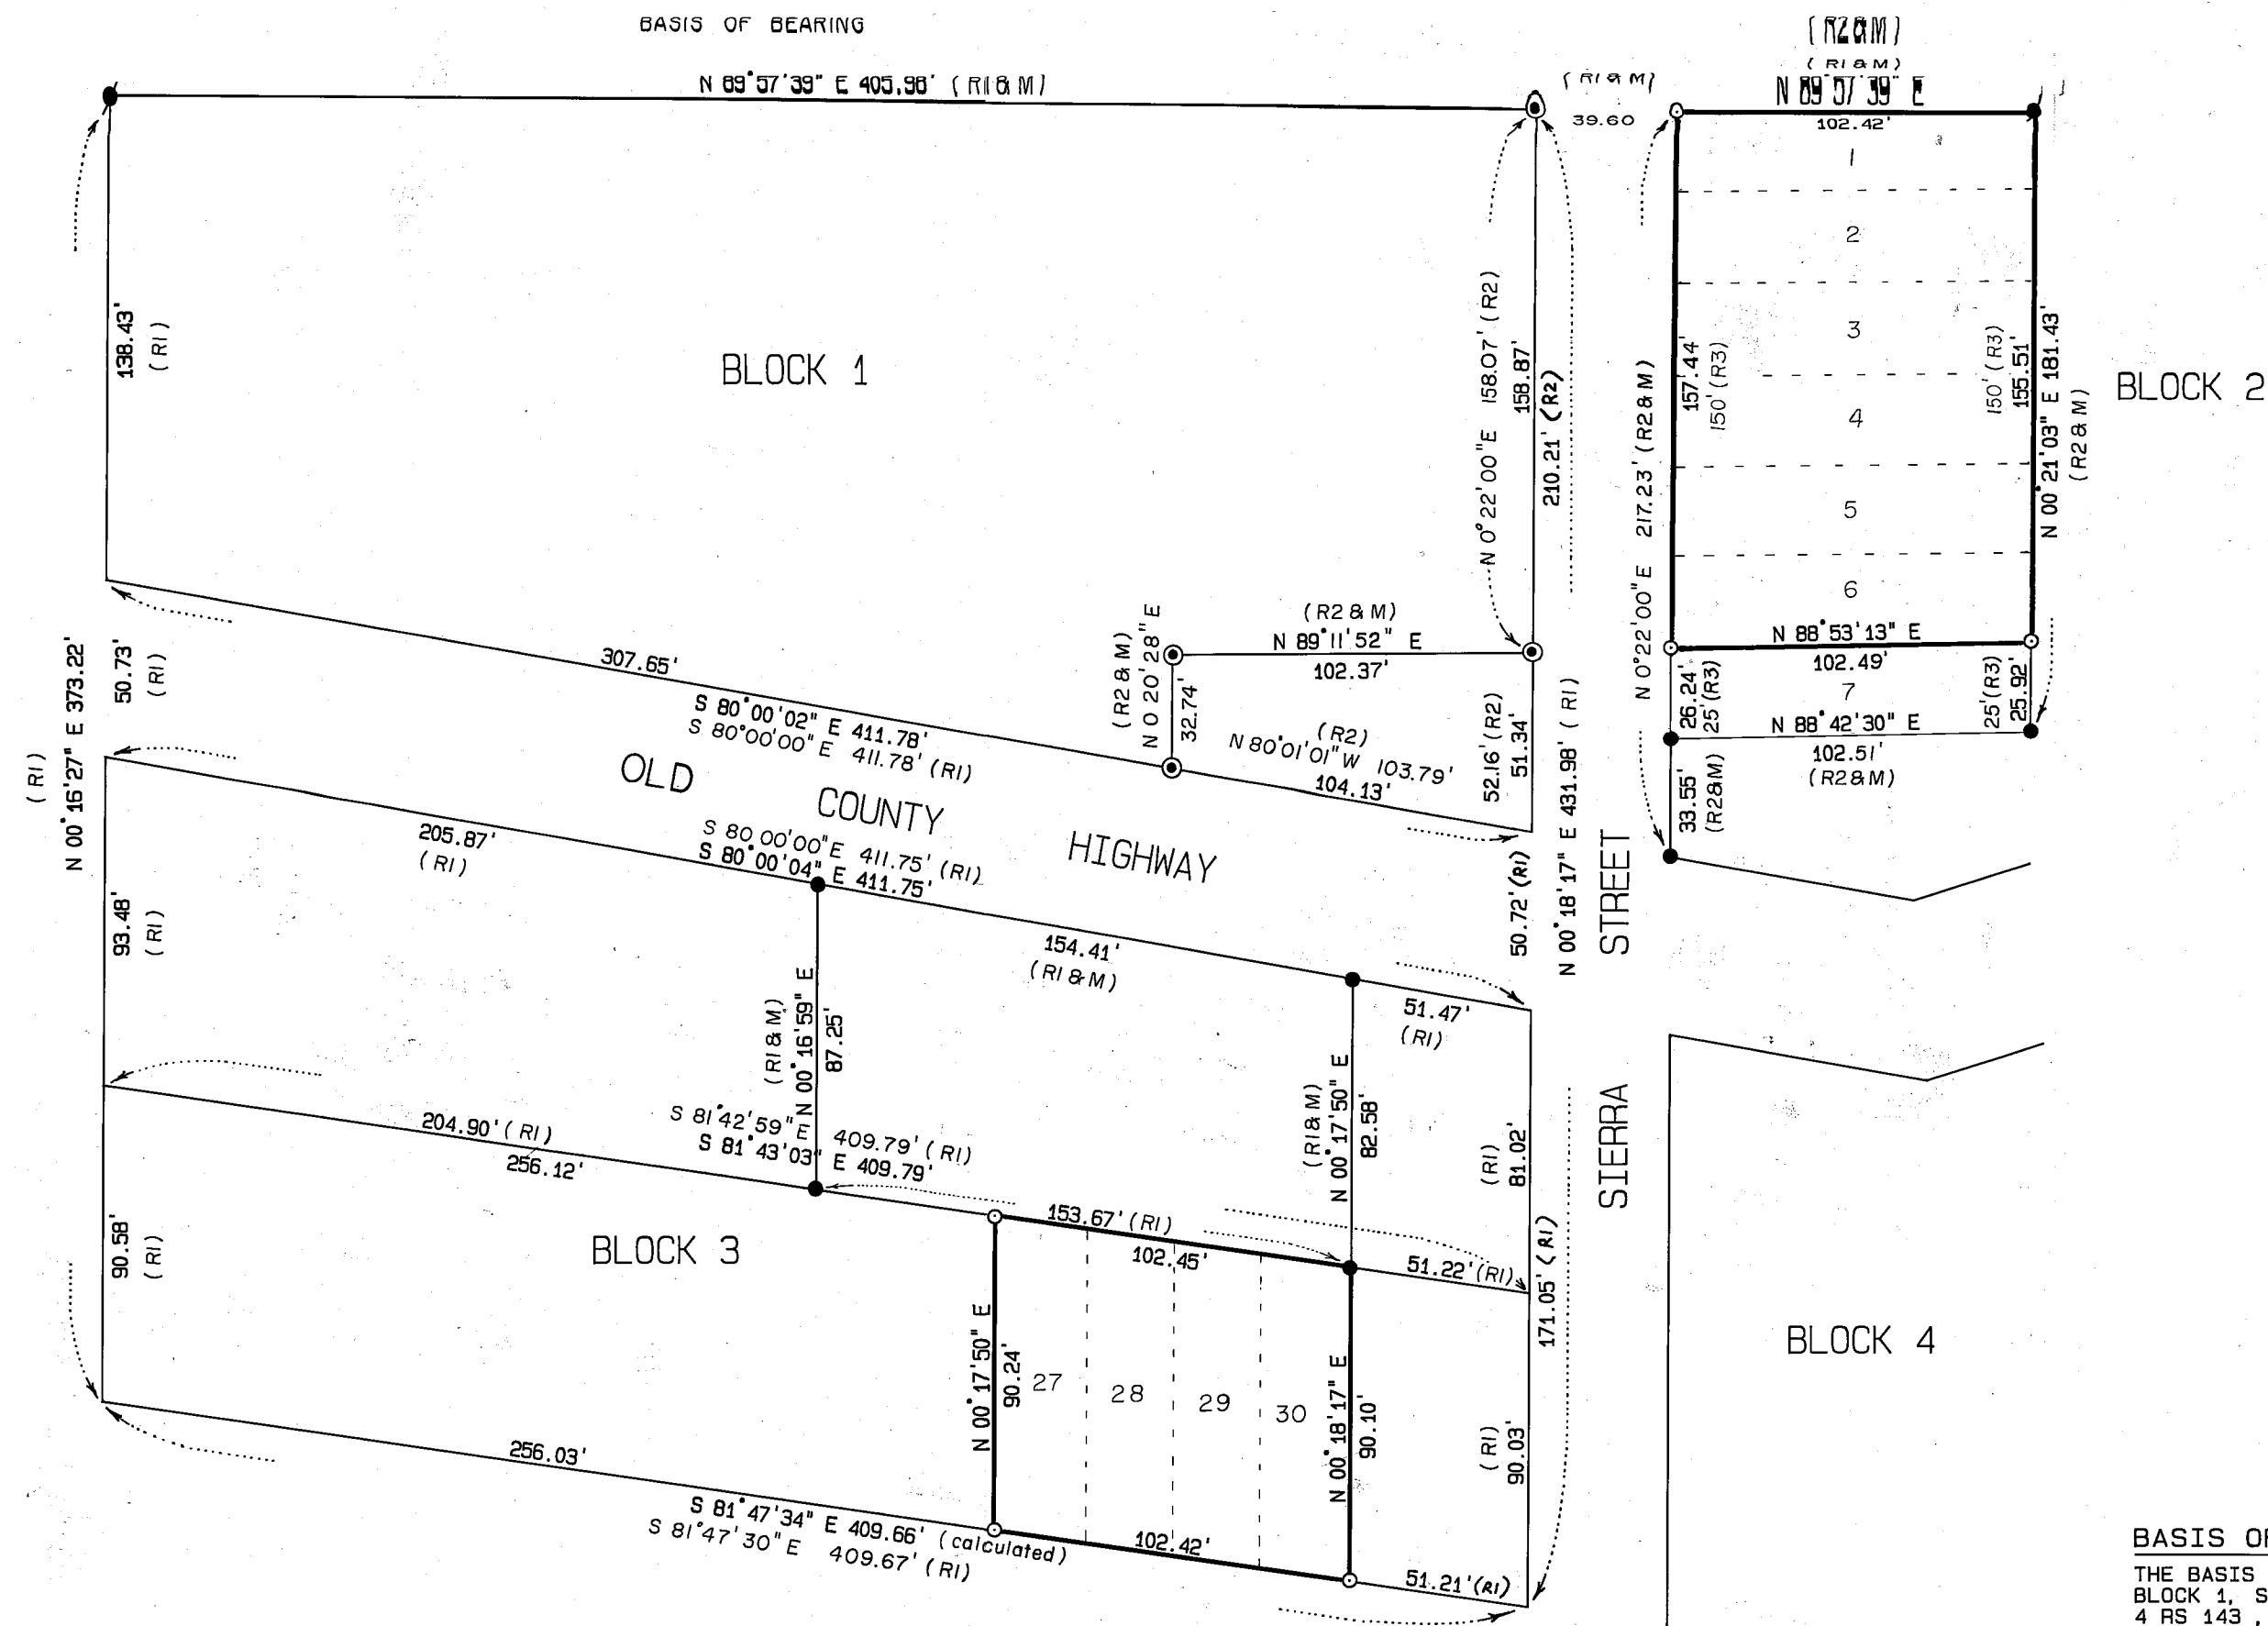

SURVEYOR'S STATEMENT

THIS MAP CORRECTLY REPRESENTS A SURVEY MADE BY ME OR UNDER MY DIRECTION IN CONFORMANCE WITH THE REQUIREMENTS OF THE LAND SURVEYOR'S ACT AT THE REQUEST OF JOY TRUST IN AUGUST 1987.

John W. Hamby
JOHN W. HAMBY L.S. 2843

COUNTY SURVEYOR'S STATEMENT

THIS MAP HAS BEEN EXAMINED IN ACCORDANCE WITH SECTION 8766 OF THE LAND SURVEYOR'S ACT THIS 2ND DAY OF November, 1987.

Lawrence J. Brock
LAWRENCE J. BROCK R.C.E. 13528

COUNTY RECORDER'S STATEMENT


FILED THIS 2ND DAY OF November, 1987, AT 10:15 AM IN BOOK 8 OF RECORDS OF SURVEYS, AT PAGE 1, AT THE REQUEST OF THE COUNTY ENGINEER.

FEE: \$500
FILE NO. 3814

ILA DIGGS
COUNTY RECORDER
Ruth Cammack
BY DEPUTY

BASIS OF BEARING

THE BASIS OF BEARING IS THE NORTH LINE OF BLOCK 1, SHOWN AS N 89° 57' 39\"/>

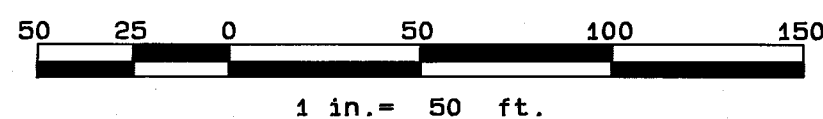

LEGEND

- - FOUND 3/4 IRON PIPE - tagged L.S. 3297
- - FOUND 3/4 IRON PIPE - tagged L.S. 2843
- ⊙ - FOUND 1/2 REBAR with CAP L.S. 2843
- - SET 5/8 REBAR with ALUM. CAP L.S. 2843
- L - CALCULATED CORNERS
- (R1) RECORD per 4 RS 143
- (R1&M) RECORD per 4 RS 143 and MEASURED
- (R2) RECORD per 7 RS 89
- (R2&M) RECORD per 7 RS 89 and MEASURED
- (R3) RECORD per Bk. A MAPS Pg. 26 - Map of WEST PORTOLA

RECORD OF SURVEY

FOR

JOY TRUST & REINHART L. CARSKADON

Portion of BLOCK 2 & LOTS 27 thru 30 BLOCK 3

MAP OF WEST PORTOLA

Portion of Sec. 35, T.23 N., R.13 E., M.D.B.&M.

Portola - Plumas County - California

Scale 1 in. = 50 ft. Aug., 1987

HAMBY SURVEYING INC.
P.O. BOX 1209 ph. (916) 832-5571
PORTOLA, CALIFORNIA 96122