
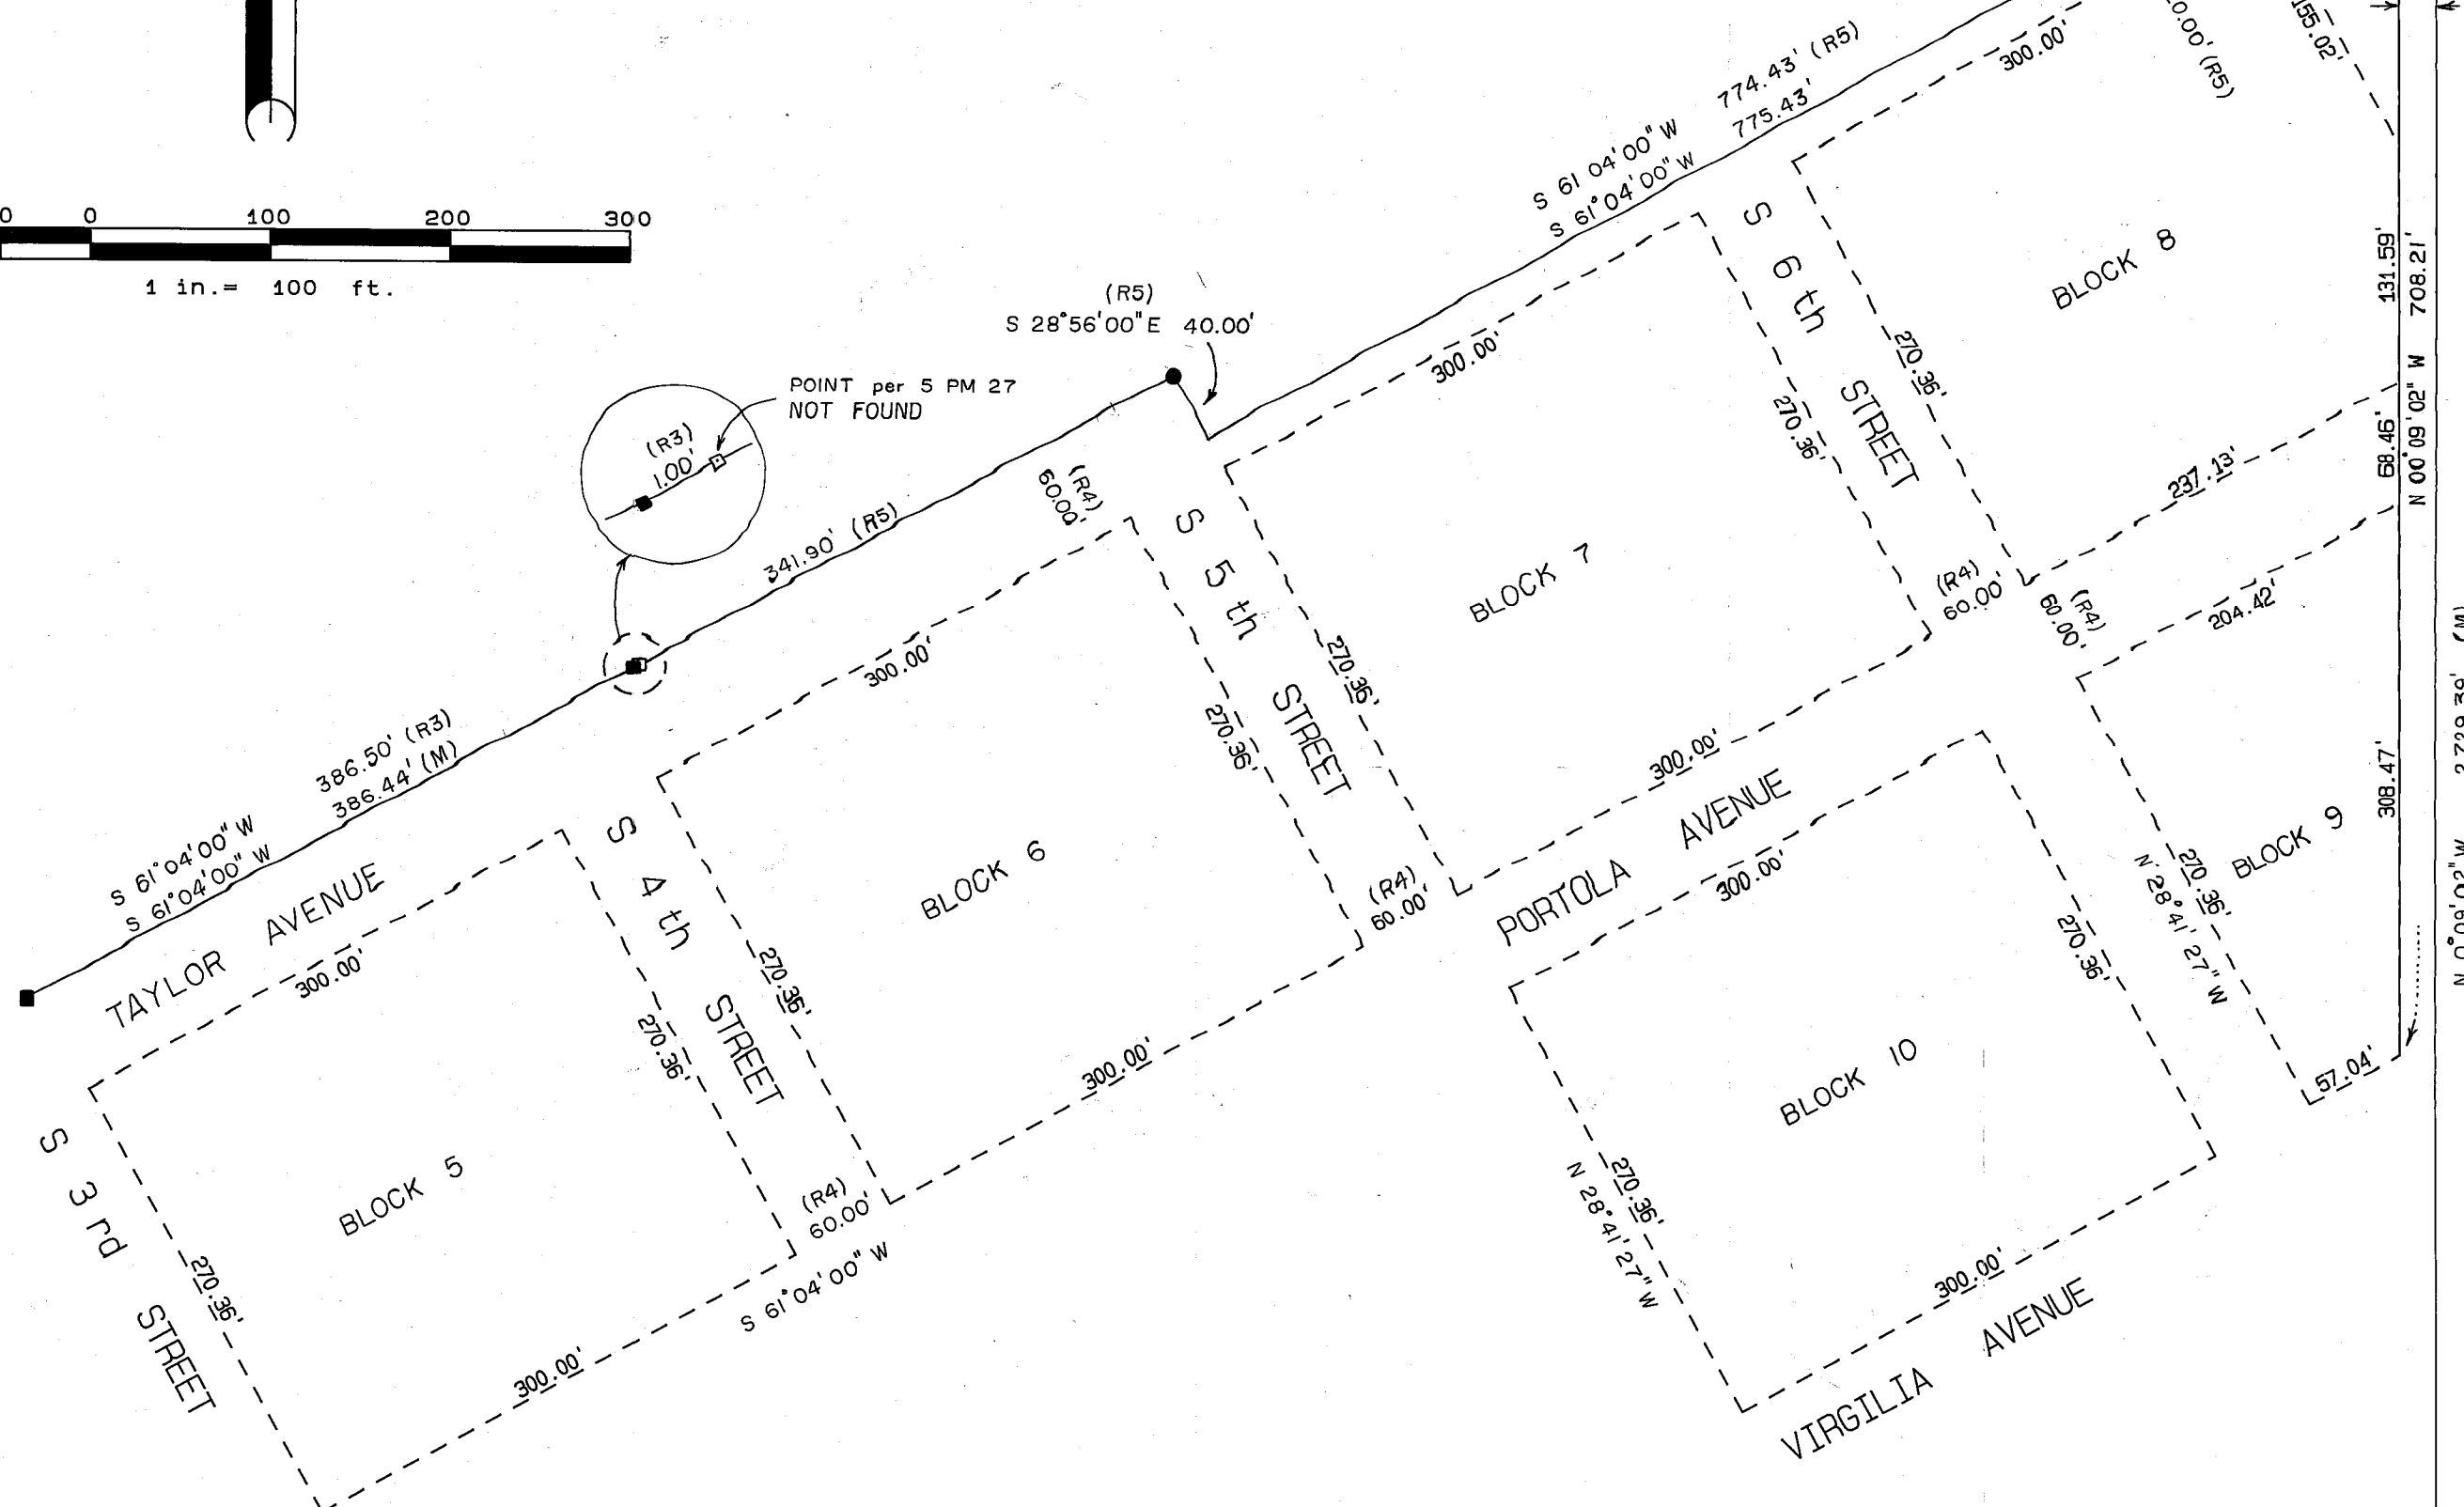


E 1/4 Cor. Sec. 36
000 DIRECT C
for description

LEGEND

- FOUND 1/2" REBAR with CAP R.C.E. 11179
 - FOUND 1/2" REBAR with CAP L.S. 3297
 - FOUND 1/2" REBAR with CAP L.S. 2843
 - SET 5/8" REBAR with ALUM. CAP L.S. 2843
 - (R1) RECORD per 5 RS 76
 - (R2) RECORD per 6 RS 35
 - (M) MEASURED
 - (R3) RECORD per 9 PM 86
 - (R4) RECORD per R.M. BK. A PG. 27
(EASTERN ADDITION TO PORTOLA)
 - FOUND AS DESCRIBED
 - (R5) RECORD per 5 RS 121
- ALL NON-DESCRIBED DISTANCES ARE CALCULATED

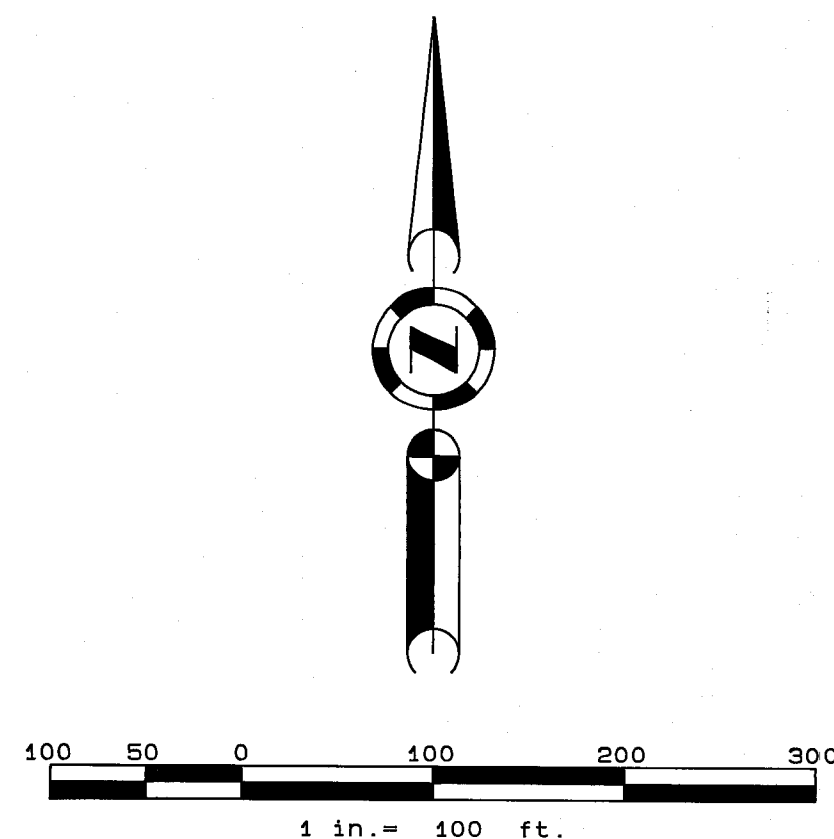

BASIS OF BEARING

THE BASIS OF BEARING IS THE NORTH SIDE OF
TAYLOR AVENUE BETWEEN S. SECOND AND S. FOURTH
STREETS, SHOWN AS N 61° 04' 00" W ON
9 PM 86, PLUMAS COUNTY RECORDS.

SURVEYOR'S STATEMENT

THIS MAP CORRECTLY REPRESENTS A SURVEY MADE BY ME OR UNDER MY DIRECTION
IN CONFORMANCE WITH THE REQUIREMENTS OF THE LAND SURVEYOR'S ACT AT THE
REQUEST OF ROBERT & SHIRLEY NEYHOUSE IN DECEMBER, 1987.



John W. Hamby
JOHN W. HAMBY L.S. 2843

COUNTY SURVEYOR'S STATEMENT

THIS MAP HAS BEEN EXAMINED IN ACCORDANCE WITH SECTION 8766 OF THE LAND
SURVEYOR'S ACT THIS 31st DAY OF December, 1987.

Lawrence J. Brock
LAWRENCE J. BROCK R.C.E. 13528

COUNTY RECORDER'S STATEMENT

FILED THIS 31st DAY OF December, 1987, AT 10:41 AM IN BOOK 8 OF
RECORDS OF SURVEYS, AT PAGE 9810, AT THE REQUEST OF THE COUNTY ENGINEER.

FEE: \$ 700

FILE No. 4988

ILA DIGGS
COUNTY RECORDER

Beck Carmack
BY DEPUTY

RECORD OF SURVEY
FOR
ROBERT & SHIRLEY NEYHOUSE
BLOCK 24
EASTERN ADDITION TO PORTOLA
A Portion of the SE 1/4 of SECTION 36
T. 23 N., R. 13 E., M.D.B. & M.
Portola - Plumas County - California

HAMBY SURVEYING INC.
P.O. BOX 1209 ph. (916) 832-5571
PORTOLA, CALIFORNIA 96122