

BASIS OF BEARING

THE BASIS OF BEARING IS THE SOUTH LINE OF PARCELS 1 & 2, SHOWN AS N 89° 14' 06" E ON 9 PM 87, PLUMAS COUNTY RECORDS.


LEGEND

- FOUND 1/2" REBAR with CAP L.S. 2843
- ✱ FOUND 5/8" REBAR with CAP L.S. 2843
- SET 5/8" REBAR with ALUM. CAP L.S. 2843
- (R1) RECORD per 5 M 31
- (R2) RECORD per 9 PM 87
- (M) MEASURED

CURVE	DELTA ANGLE	RADIUS	ARC LENGTH
C1	13° 57' 08"	800.00	194.81
C2	13° 57' 08"	830.00	202.12
C3	13° 57' 08"	770.00	187.49
C4	09° 57' 48"	800.00	139.11
C5	03° 59' 20"	800.00	55.69
C6	09° 07' 07"	830.00	132.09
C7	04° 50' 01"	830.00	70.03


NOTE: All data in tables per 9 PM 87

LINE	DIRECTION	DISTANCE
L1	N 09° 08' 21" W	30.00
L2	S 23° 05' 29" E	30.00
L3	N 03° 09' 04" E	32.32

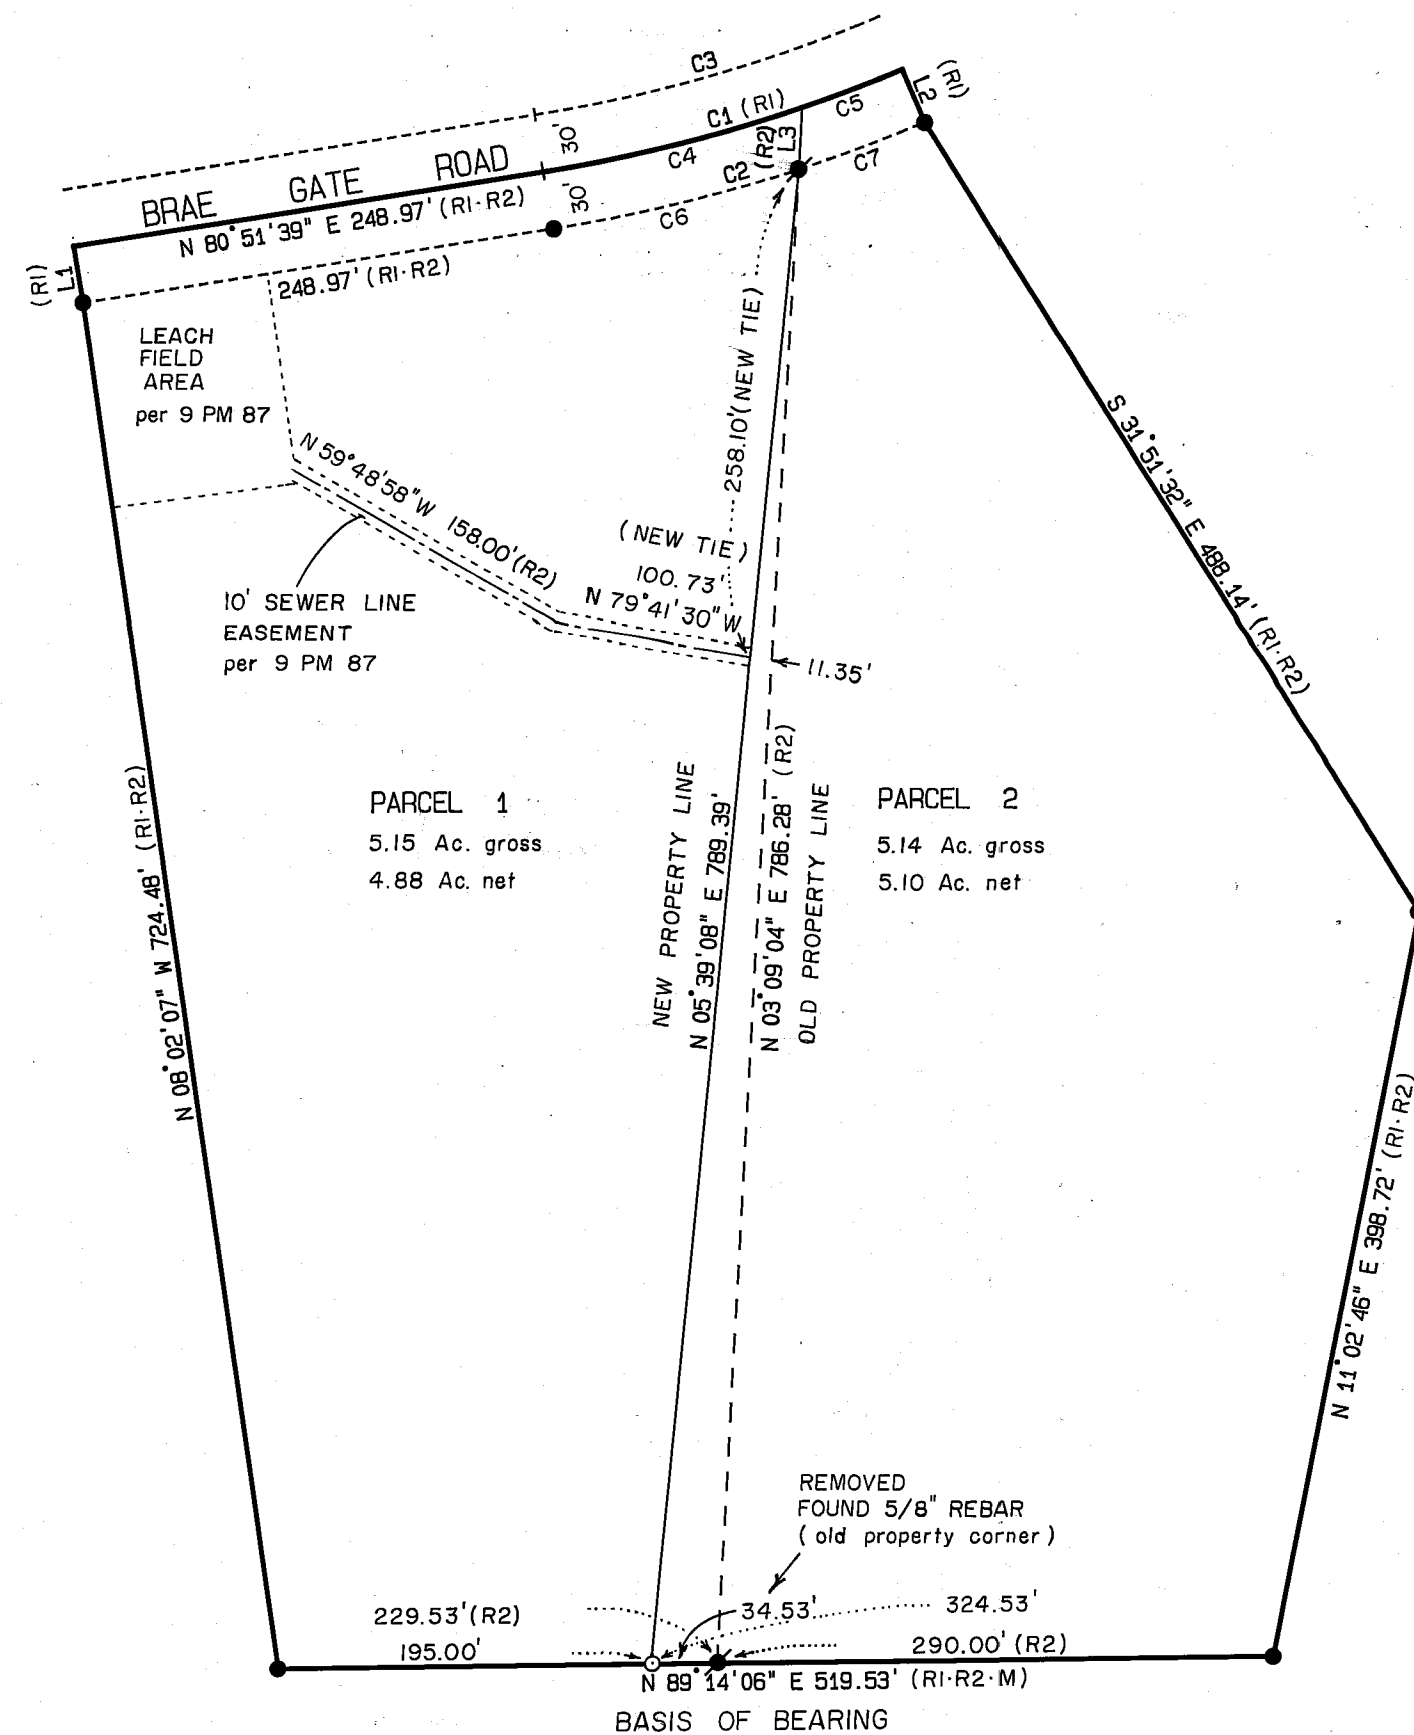

SURVEYOR'S STATEMENT

THIS MAP CORRECTLY REPRESENTS A SURVEY MADE BY ME OR UNDER MY DIRECTION IN CONFORMANCE WITH THE REQUIREMENTS OF THE LAND SURVEYOR'S ACT AT THE REQUEST OF GERALD GAREHIME et al IN DECEMBER, 1987.

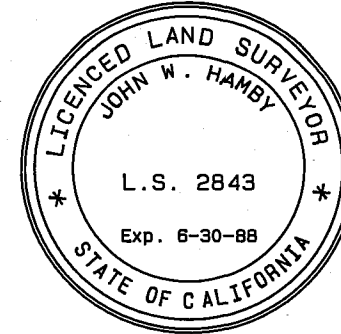

John W. Hamby
JOHN W. HAMBY L.S. 2843

COUNTY SURVEYOR'S STATEMENT

THIS MAP HAS BEEN EXAMINED IN ACCORDANCE WITH SECTION 8766 OF THE LAND SURVEYOR'S ACT THIS 12 DAY OF February, 1988

Lawrence J. Brock
LAWRENCE J. BROCK R.C.E. 13528

COUNTY RECORDER'S STATEMENT

FILED THIS 12 DAY OF February, 1988 AT 9:52 AM IN BOOK 8 OF RECORDS OF SURVEYS, AT PAGE 14, AT THE REQUEST OF THE COUNTY ENGINEER.

FEE: \$500
FILE No 2491

ILA DIGGS
COUNTY RECORDER
Deke Cammark
BY DEPUTY

NOTE: This map shows a Lot Line Adjustment
filed in Book 475 O.R. Page 155

RECORD OF SURVEY

FOR
GERALD GAREHIME et al
LOT 24
RIVER VALLEY SUBDIVISION

A Portion of the SW 1/4 of SECTION 22
T. 23 N., R. 14 E., M.D.B. & M.
Plumas County - California

HAMBY SURVEYING INC.
P.O. BOX 1209 ph. (916) 832-5571
PORTOLA, CALIFORNIA 98122