


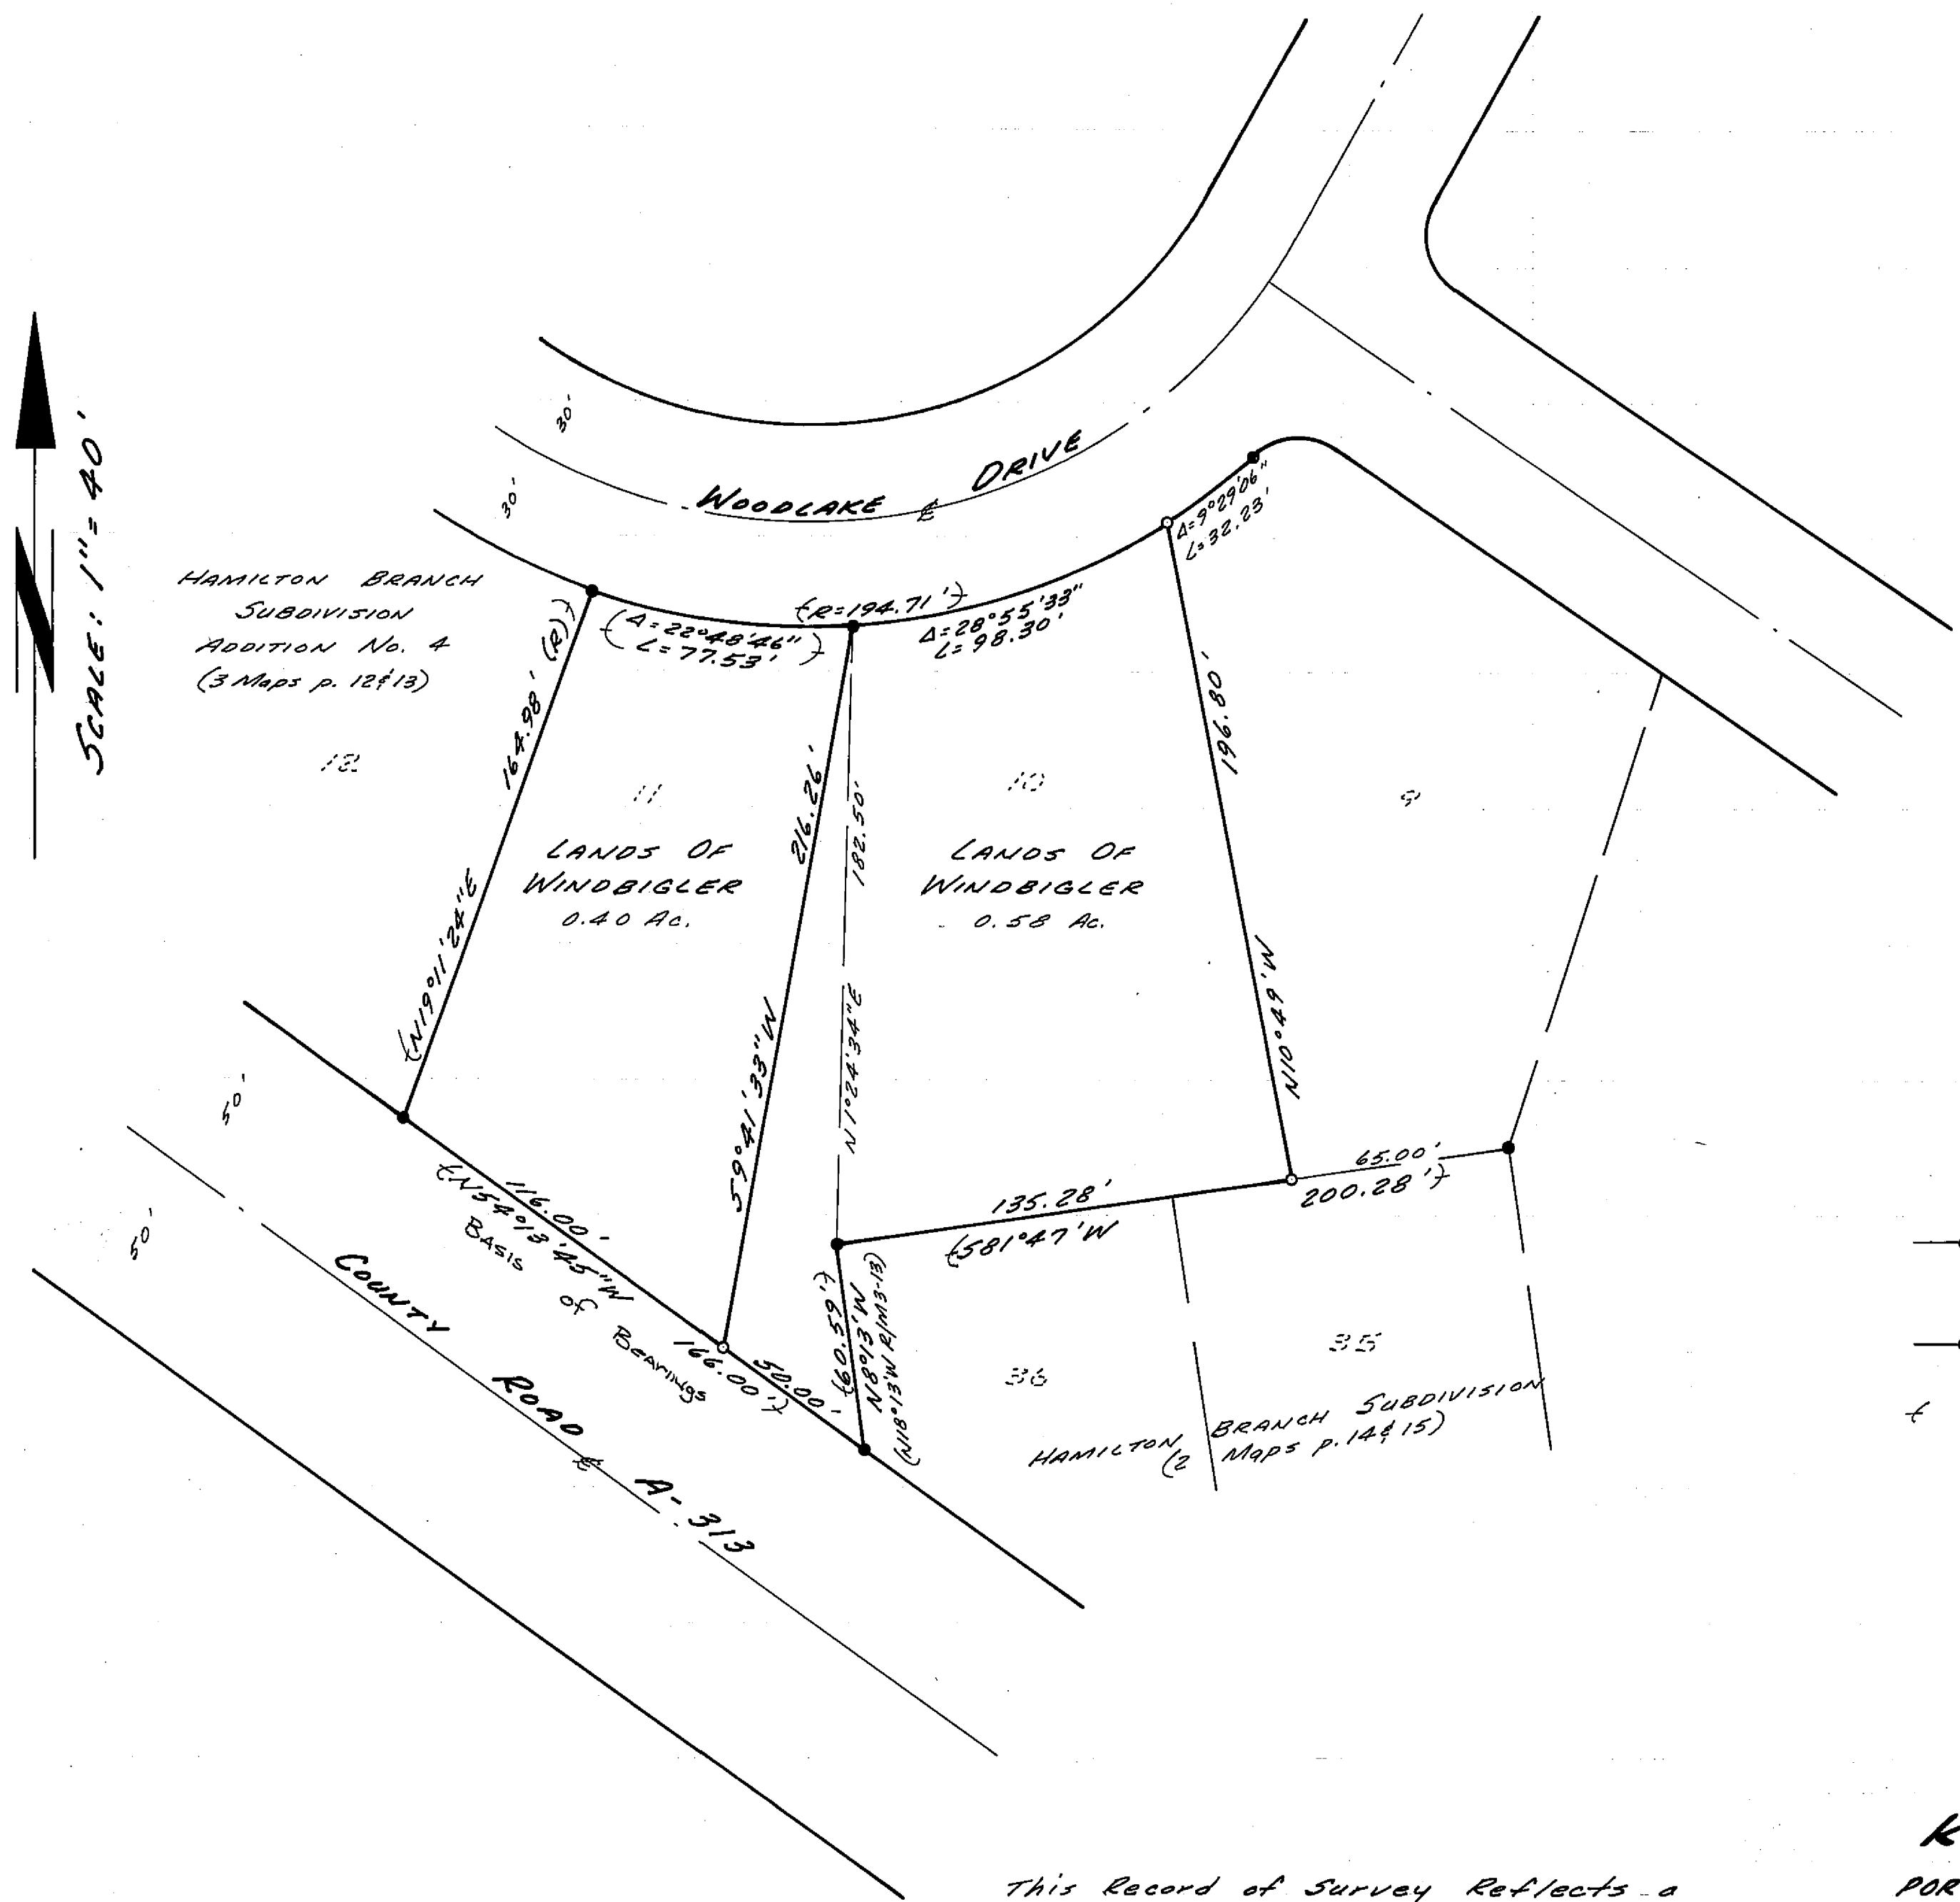

SURVEYOR'S STATEMENT
 This map correctly represents a survey made by me or under my direction in conformance with the requirements of the Land Surveyors Act at the request of Windbigler in Dec., 1988.

Paul E. Simpson
 Paul E. Simpson, C.S. 3202, Exp. 6-30-92

COUNTY SURVEYOR'S STATEMENT:
 This map has been examined in accordance with Section 8766 of the Land Surveyor's Act this 28th day of February, 1989.

Lawrence J. Brock by R. Tom Hunter R.C.E. 20515
 Lawrence J. Brock, Plumas Co. Surveyor, R.C.E. 13528

COUNTY RECORDER'S STATEMENT:
 Filed this 28th day of February, 1989, at 1:51 P.M. in Book 8 of Record of Surveys at page 54 at the request of the County Engineer.
 Fee: \$5.00 File No. 1216
 Ila Diggs, Plumas County Recorder

by Beth Carmack
 Deputy

- LEGEND**
- Found 3/4" iron pipe tagged R.C.E. 7294 per 3 Maps p. 13.
 - Set 1/2" rebar with cap stamped "C.S. 3202".
 - + + Indicates Record and Measured per 3 Maps p. 13.

This Record of Survey Reflects a Lot Line Adjustment Recorded in Book 497 of Official Records at Page 159, Plumas County Records.

RECORD OF SURVEY FOR
KENNETH & PATRICIA WINDBIGLER
 PORTION OF LOTS 10 & 11, HAMILTON BRANCH SUB. ADD. NO. 4
 IN SECTION 21, T. 28 N., R. 8 E., M. O. B. & M.
 PLUMAS COUNTY, CALIFORNIA

SCALE: 1" = 40'
 PAUL E. SIMPSON
 127 LAKE ALMANOR WEST DR.
 CHESTER, CA 96020