


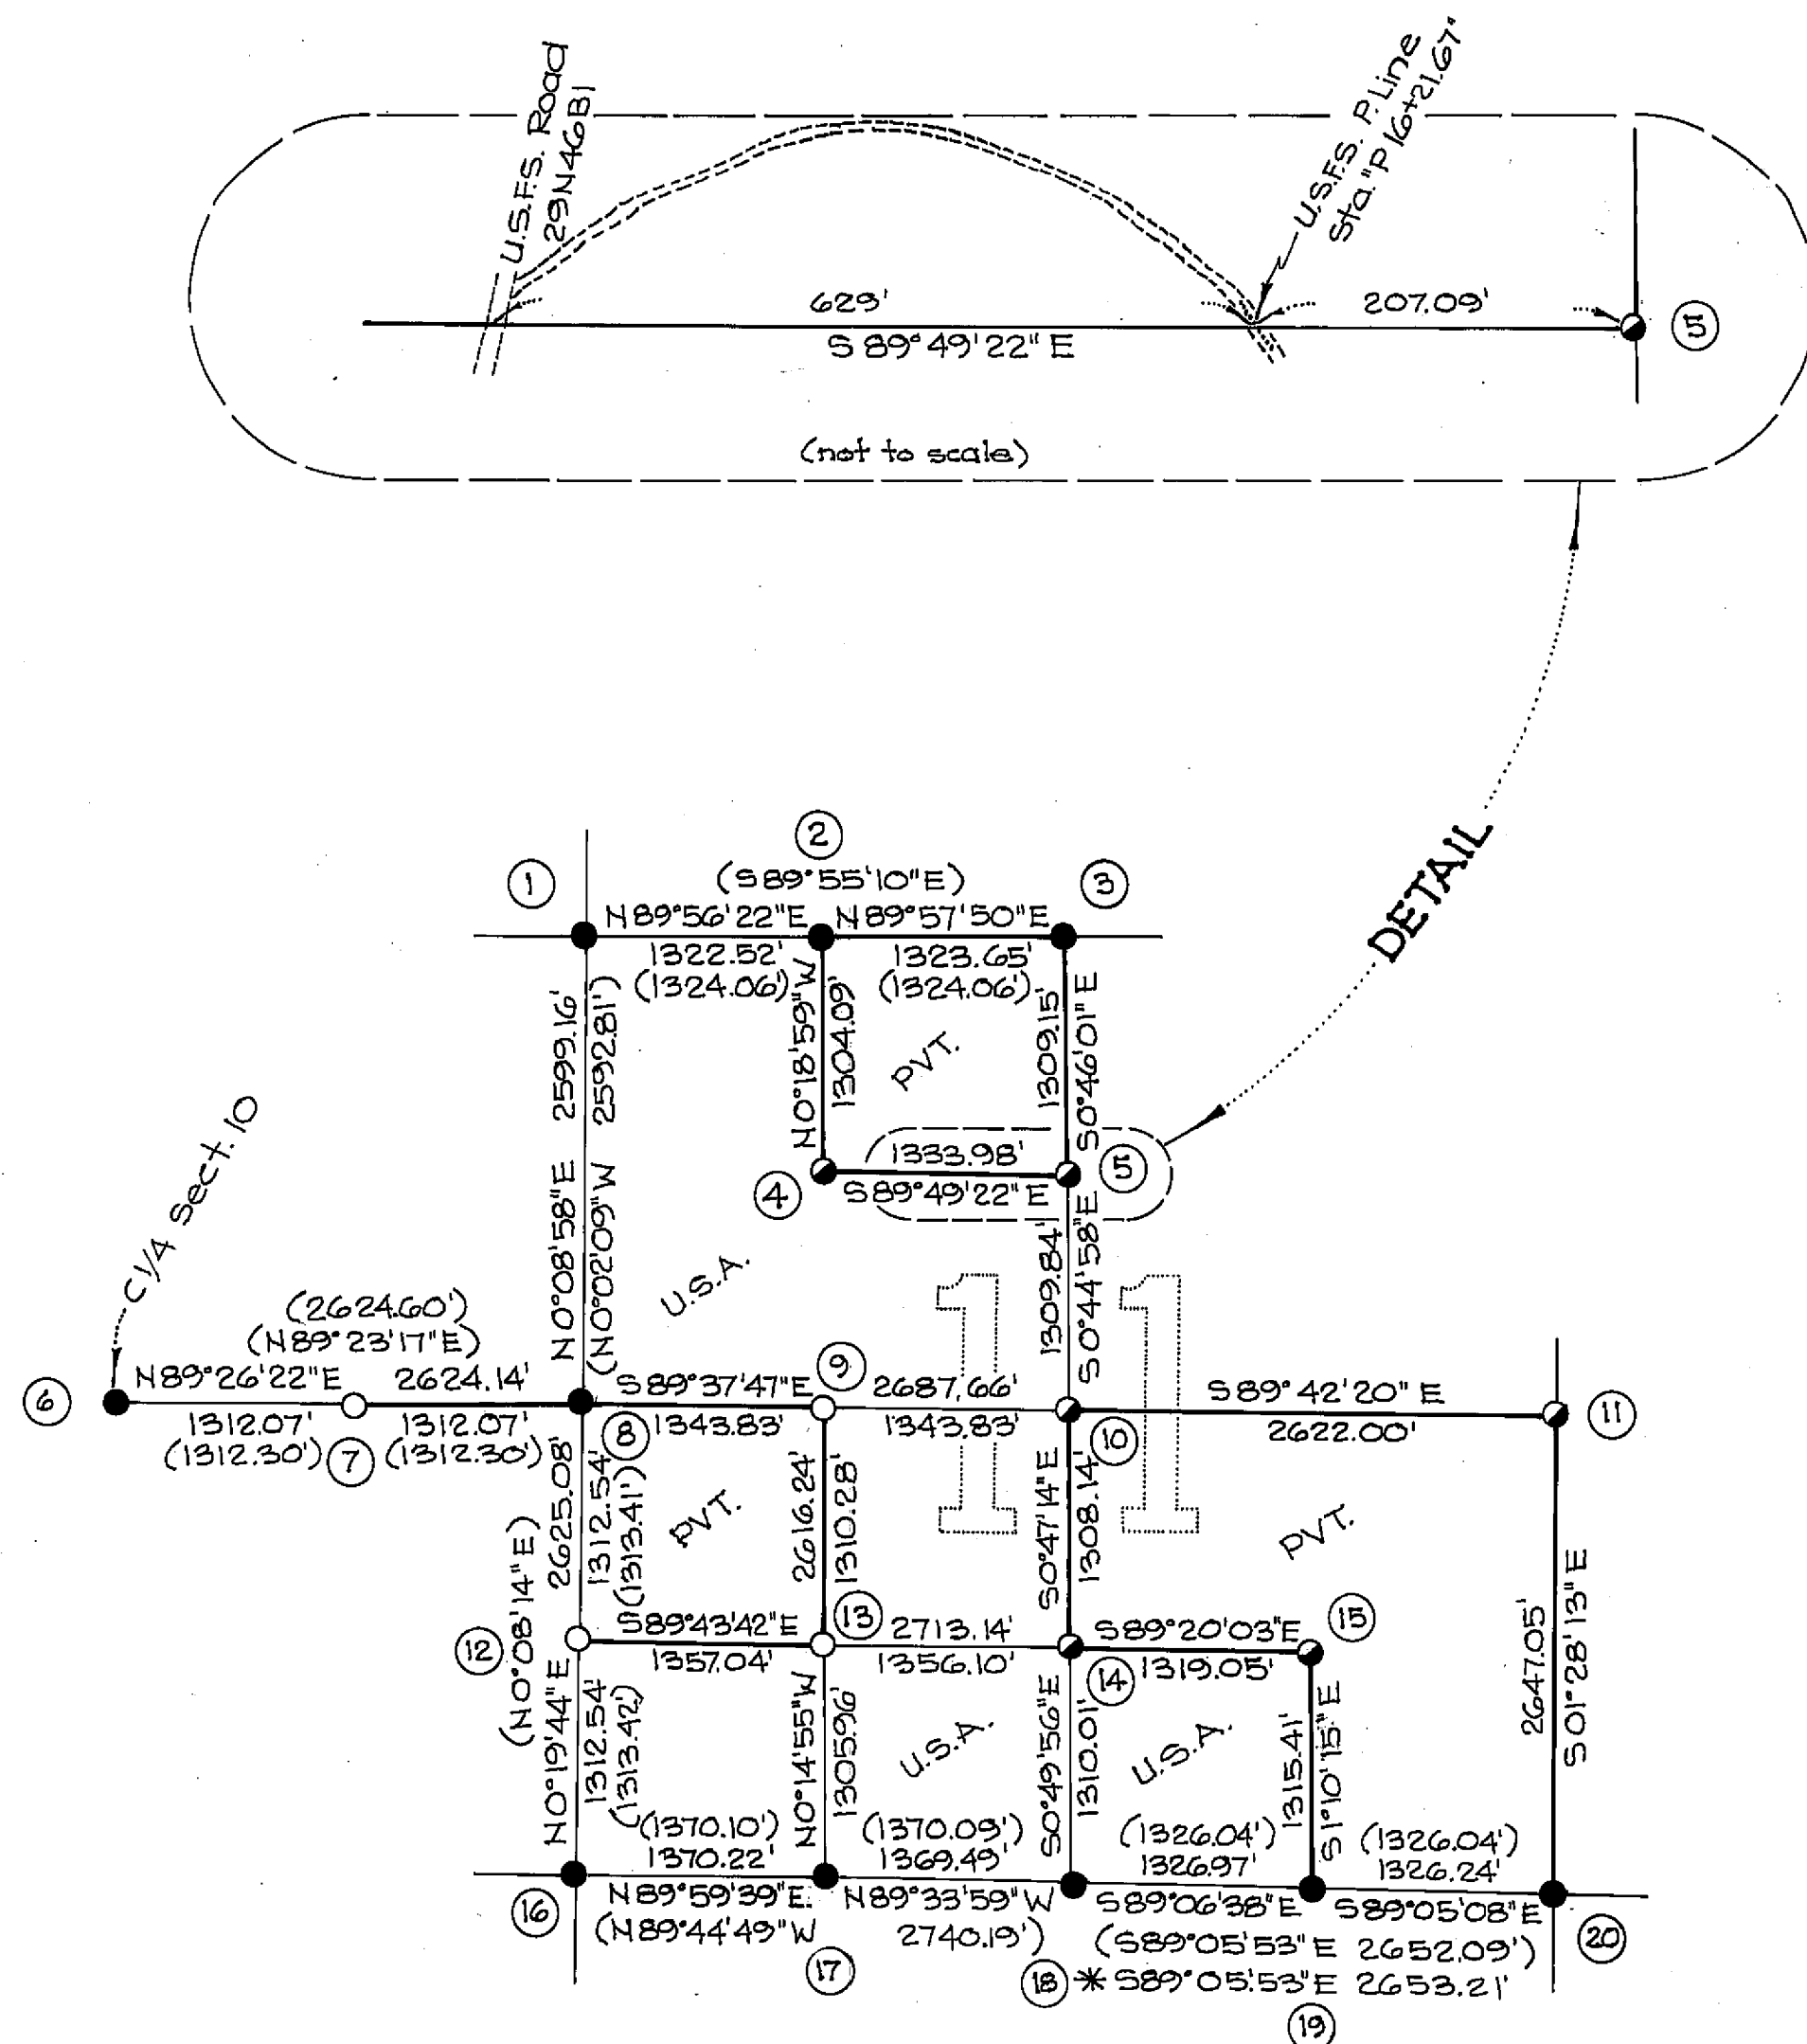


* Basis of Bearing is ties to the S1/4 and the SE corner of section 11 taken as S 89° 05' 53" E per Bk. 4 R/S Pg. 79.

LEGEND

- Found monument per Bk. 4 R/S Pg. 79 as described in corner notes on sheet 1
- Found 3/4" I.P. "LS 2322" not of record
- Set standard U.S.F.S. aluminum cap and aluminum pipe
- () Record data per Bk. 4 R/S Pg. 79 shown for comparison
- Lines marked and posted by this survey

ACAP Aluminum Cap and Aluminum Pipe
MOS. Mound of Stone

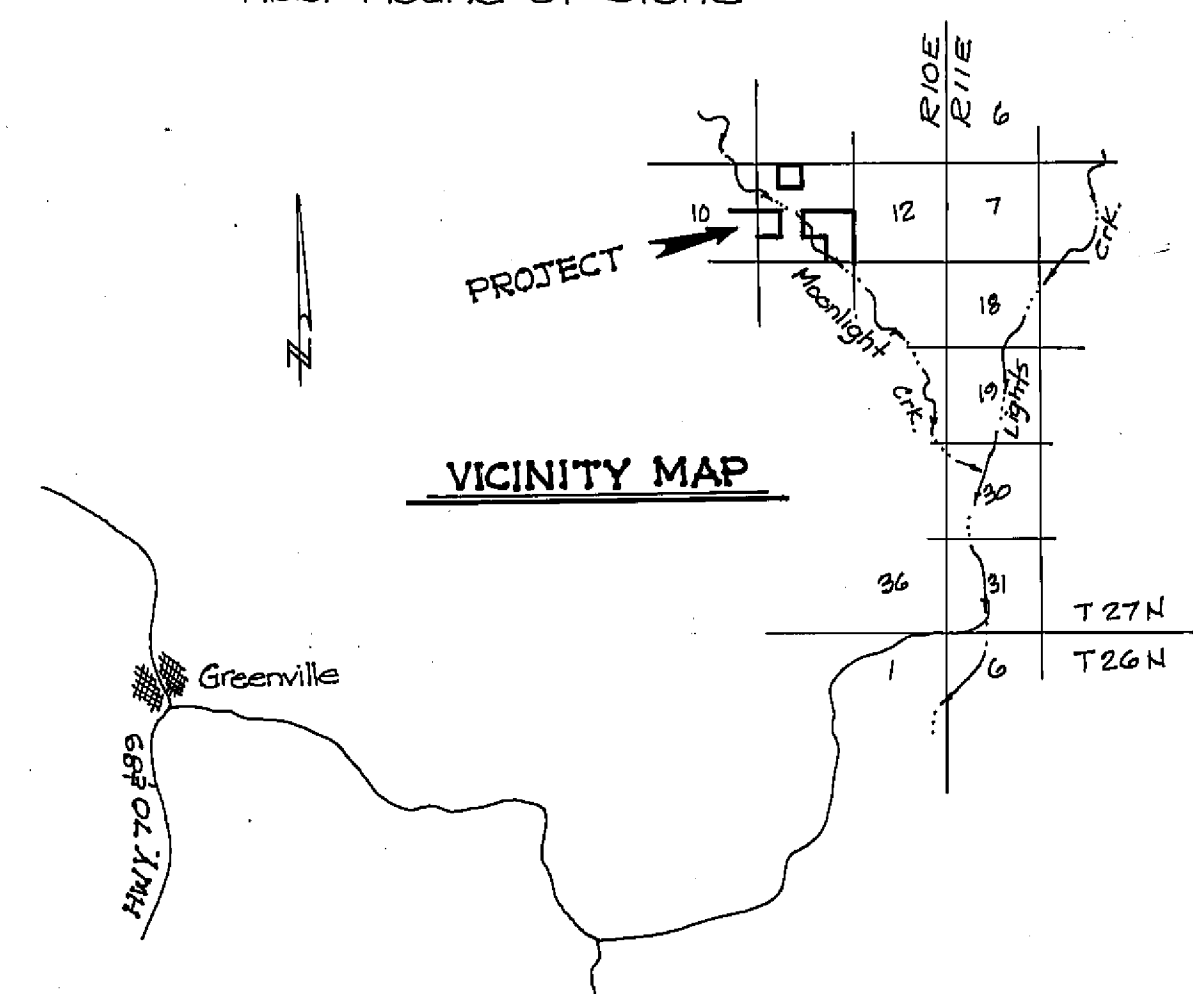

RECORD OF SURVEY FOR PLUMAS NATIONAL FOREST EAST ZONE 88 CADASTRAL SURVEY

Being section 11 and a portion of section 10, T. 27N, R. 10E, M.D.M. in the unincorporated territory of Plumas County, California.

BURGESS
Land Surveys
REDDING, CALIFORNIA

Scale: 1" = 1000'
May, 1989

Sheet 2 of 2