
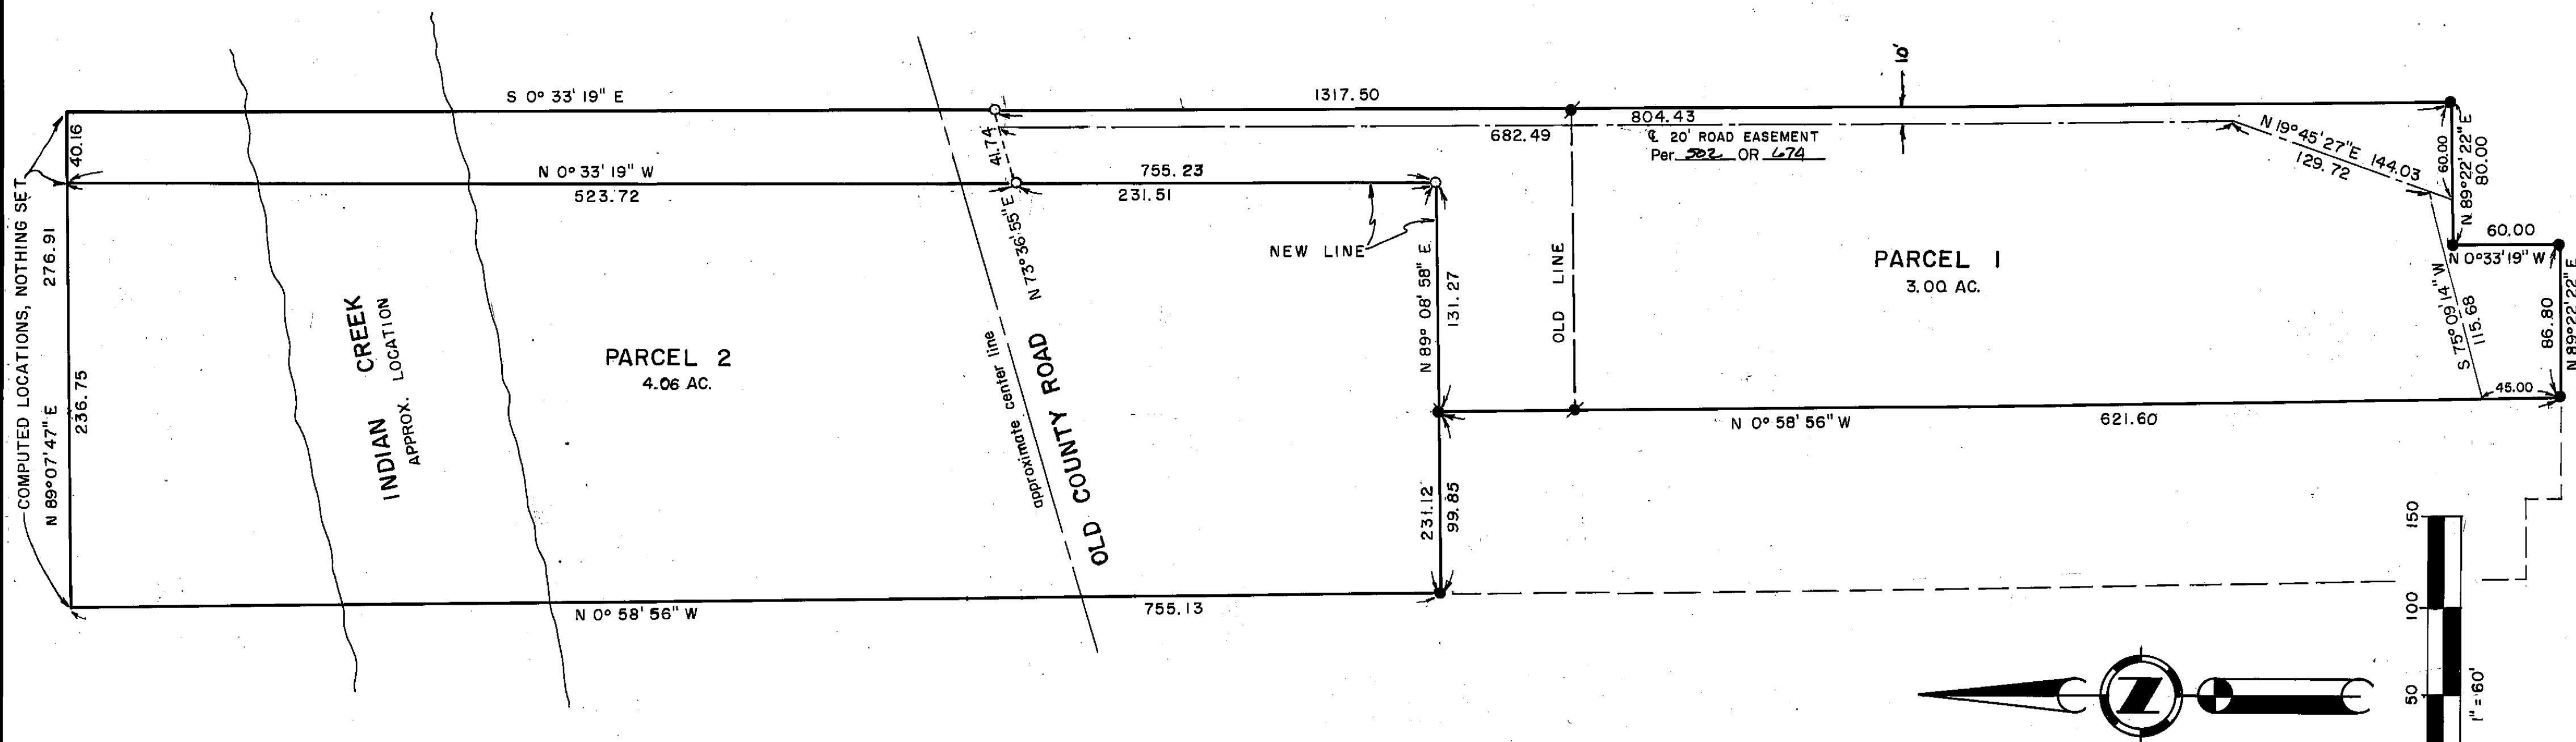


**SURVEYOR'S STATEMENT**

This map correctly represents a survey made by me or under my direction in conformance with the requirements of the Land Surveyor's Act at the request of George Gardner in November, 1988.

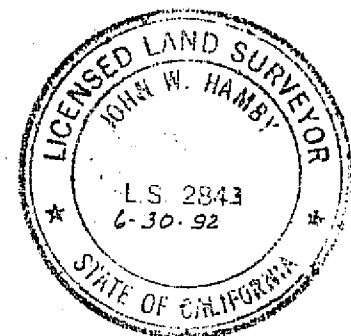

John W. Hamby
John W. Hamby, LS 2843

COUNTY RECORDER'S STATEMENT

Filed this 18th day of July, 1989, at 12:57 P.m., in Book 8 of Records of Surveys, at Page 91, at the request of the County Engineer.

Fee \$500

File No. 4346

Ila Diggs
County Recorder

by *Beth Cammack*
Deputy

BASIS OF BEARING

The East line of the parcel on 7 RS 97, shown as N 0° 33' 19" W

NOTE

This Record of Survey was prepared to reflect a lot line adjustment for which a resolution is recorded in Book 509 of Official Records, at Page 263

LEGEND

- Set 1/2" capped rebar, LS 2843
- Found 1/2" capped rebar, LS 2843, per 7 RS 97
- Record points per 7RS97

COUNTY SURVEYOR'S STATEMENT

This map has been examined in accordance with Section 8766 of the Land Surveyor's Act this 18th day of July, 1989.

Lawrence J. Brock
Lawrence J. Brock RCE 13528

RECORD OF SURVEY

FOR

GEORGE GARDNER

OF A PORTION OF THE S.E. 1/4 OF SEC. 25,

T. 26 N. R. 9 E. M.D.B.&M.

PLUMAS COUNTY, CALIFORNIA

SCALE: 1" = 60'

APRIL, 1989

HAMBY SURVEYING, INC.
P.O. BOX 1209, (916) 832-5571
PORTOLA, CALIF. 96122

SHEET 1 OF 1