



2 RS 86

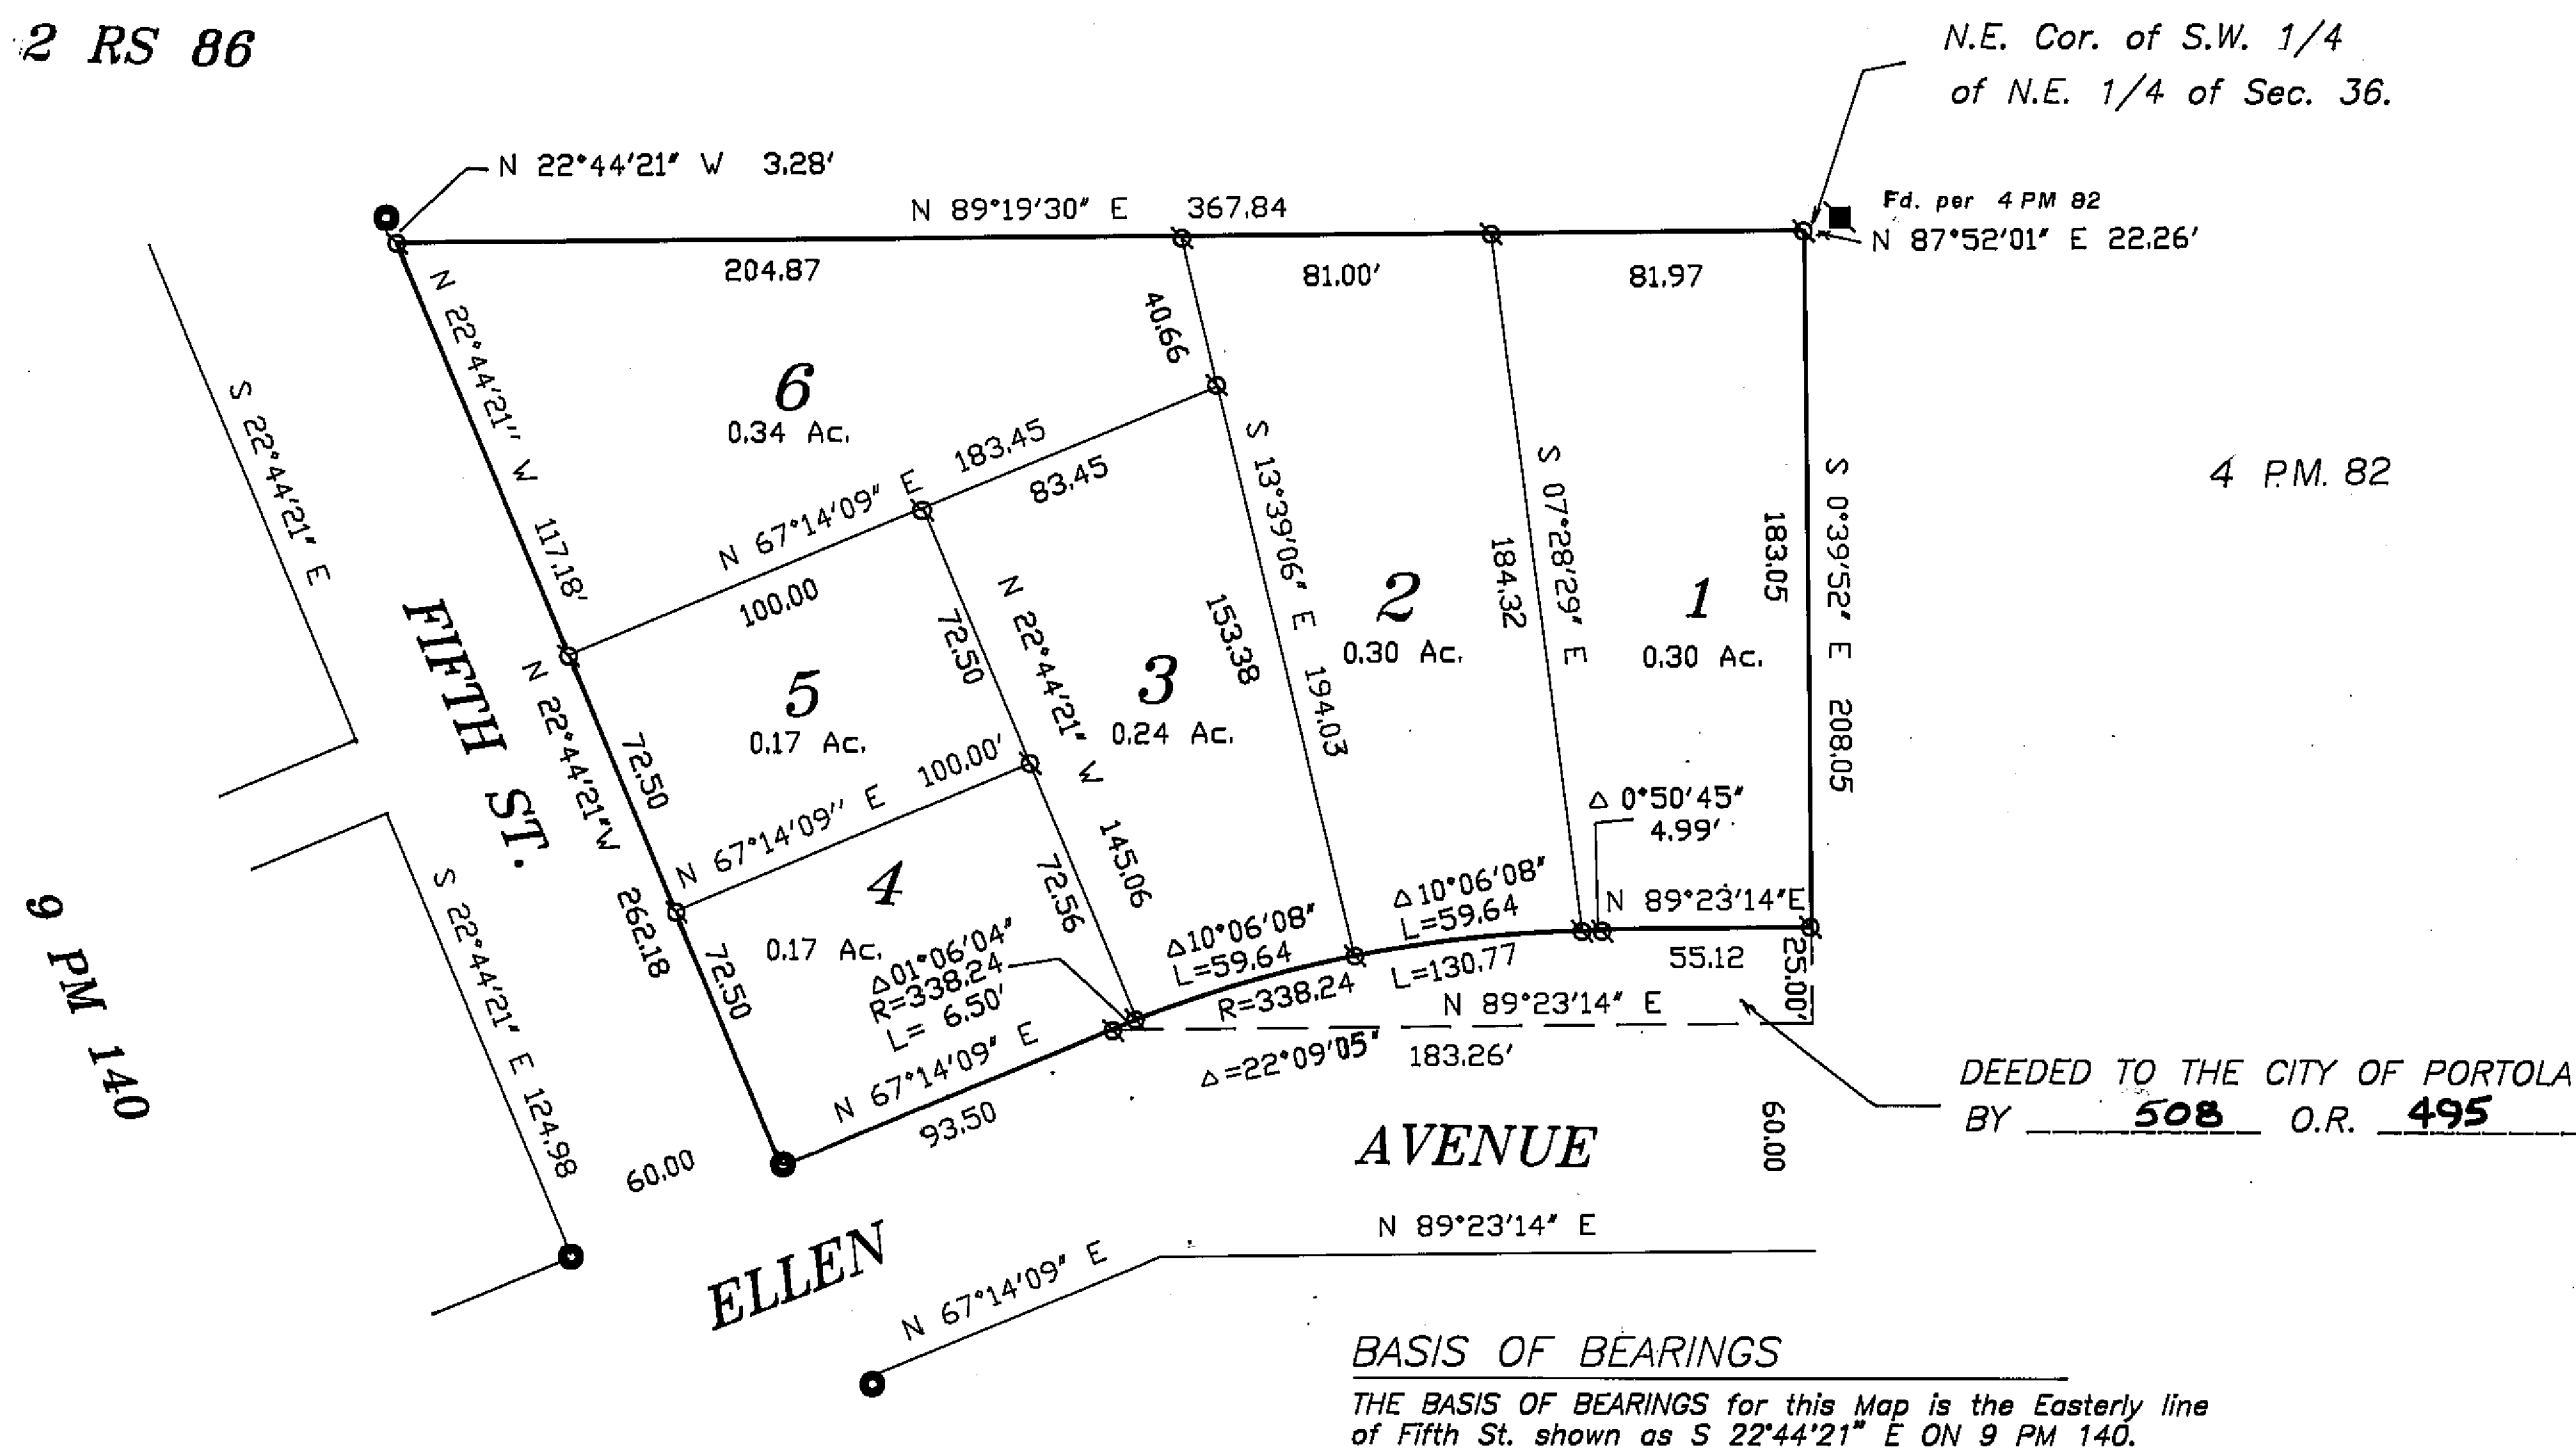

SURVEYOR'S STATEMENT

*This map correctly represents a survey made by me or under my direction in conformance with the requirements of the Land Surveyor's Act at the request of RICHARD L. JOY IN MAY, 1989*

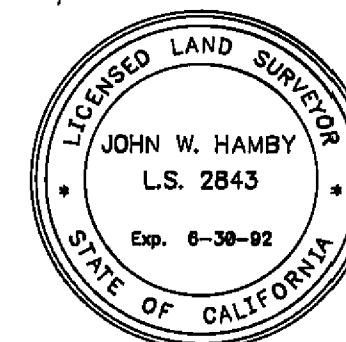

*John W. Hamby*  
John W. Hamby L.S. 2843

## COUNTY SURVEYOR'S STATEMENT

This map has been examined in accordance with Section 8766 of the Land Surveyor's Act this 27TH day of SEPTEMBER, 1989.

*Lawrence J. Brock*  
Lawrence J. Brock R.C.E. 13528  
PLUMAS COUNTY SURVEYOR

## COUNTY RECORDER'S STATEMENT


Filed this 27TH day of SEPTEMBER, 1989 at 3:56 P.M.  
in Book 8 of Record of Surveys, at page 106, at the request of  
the County Engineer.

Fee **5.00** Ila Diggs  
County Recorder

Fee 5.00

File No. **6782**


By Jurisa P. del Valle  
Deputy

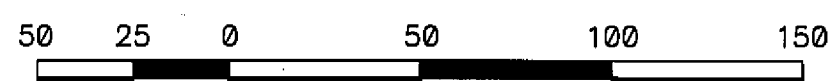

1"=50'

LEGEND

- Found Bolt tagged L.S.2843  
 ■ FOUND 3/4" I.P. TAGGED LS 2843  
 & SET 5/8" Rebar & Plastic Cap LS 2843  
 (R-1) Record, 9 P.M. 140.

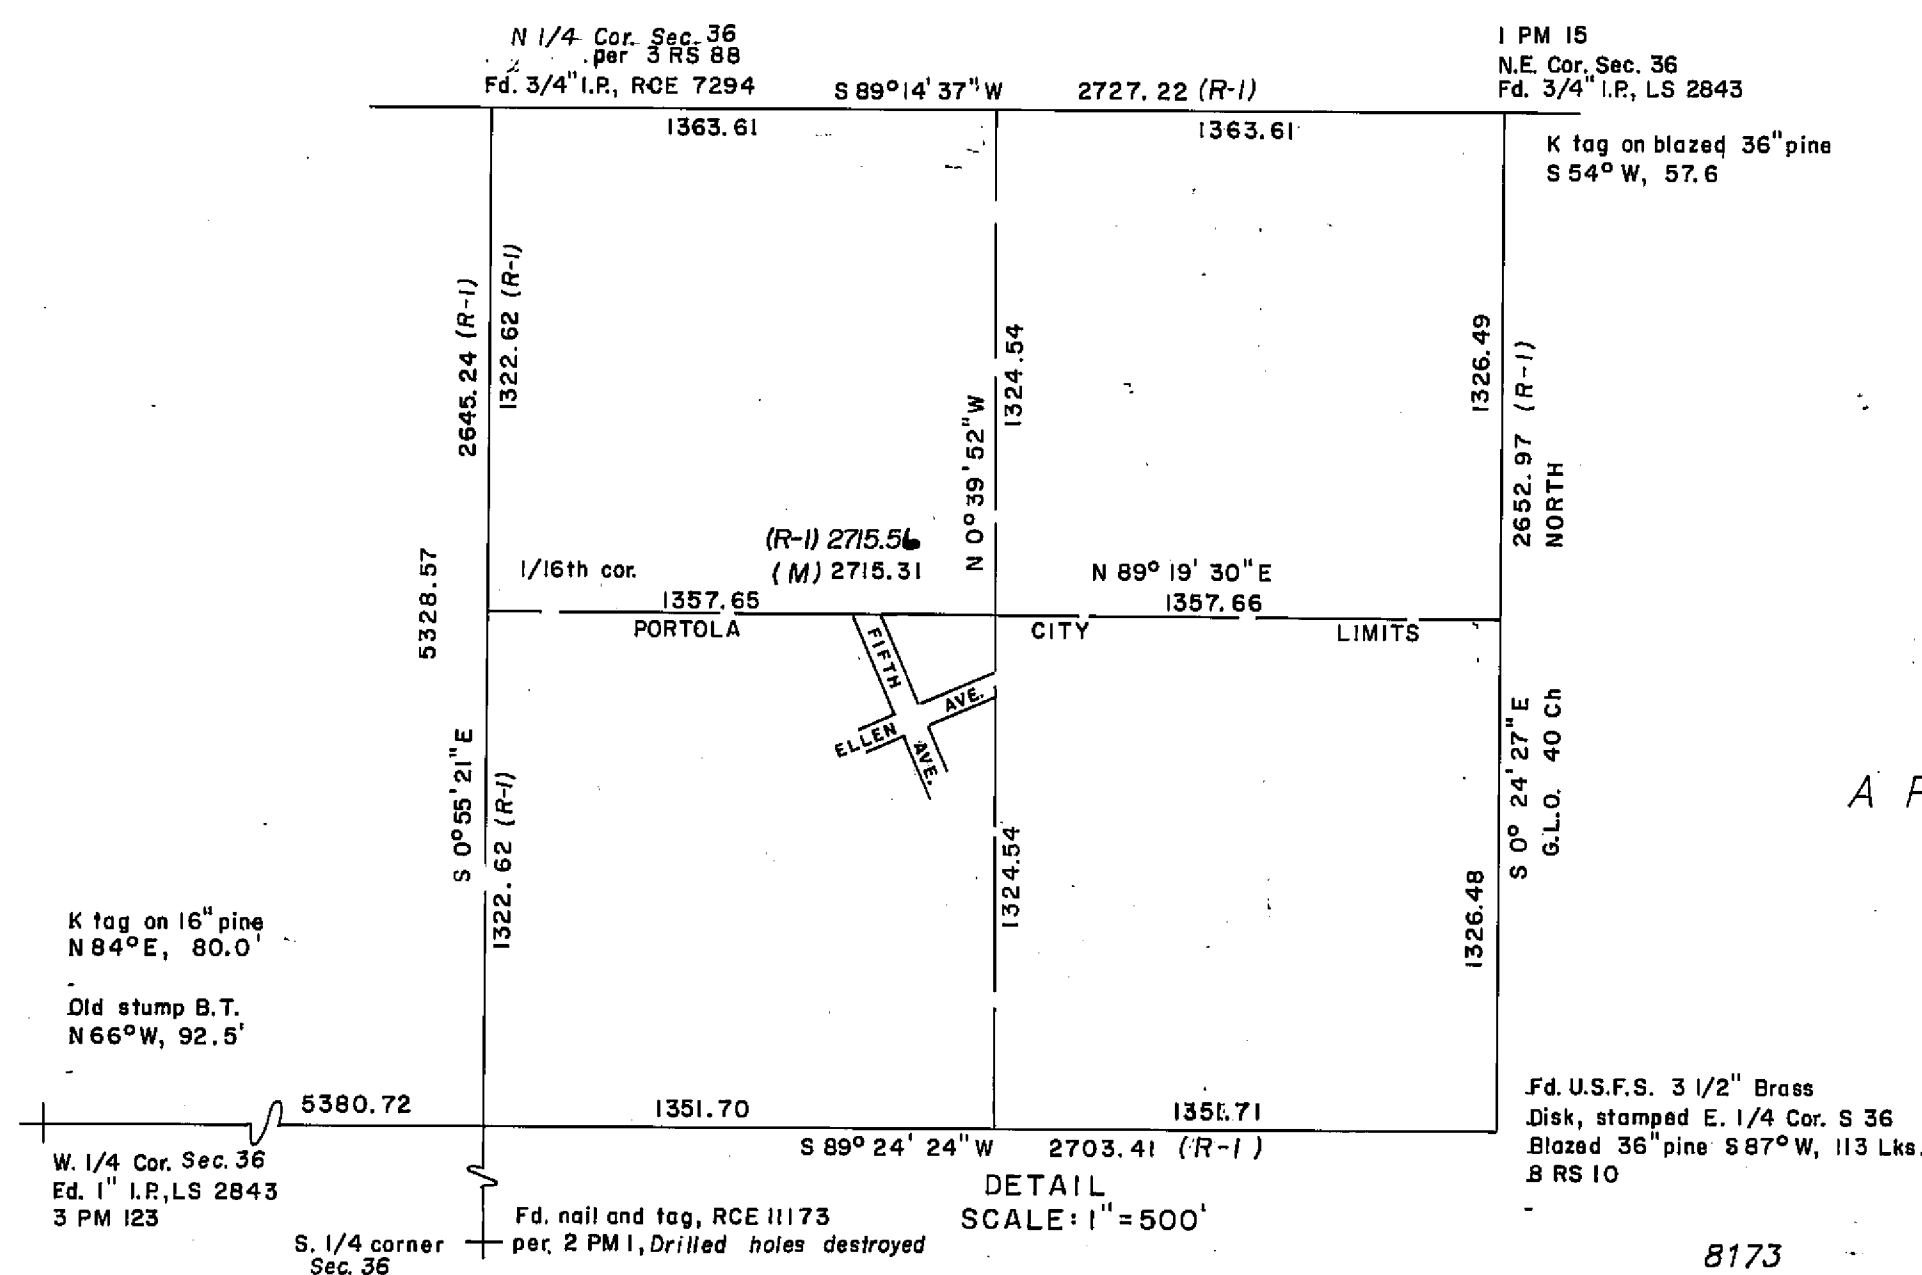

NOTE: This Record of Survey was prepared to reflect a Lot Line Adjustment approved by the City of Portola on May 1, 1989. The purpose of this is to rearrange lots to better conform to street front usage.

## RECORD OF SURVEY

FOR

RICHARD L. JOY TRUSTEE  
A PORTION OF THE SECOND NORTH ADDITION TO PORTOLA TOWNSITE  
IN THE N.E. 1/4 OF SEC. 36, T.23N, R.13E, M.D.B.& M.

PLUMAS COUNTY - CALIFORNIA  
SCALE 1" = 50' MAY, 1989

HAMBY SURVEYING, INC.  
P.O. Box 1209 ph.(916) 832-5571  
PORTOLA, CA. 96122

8173

sheet 1 of 1