


SCALE: 1" = 100'

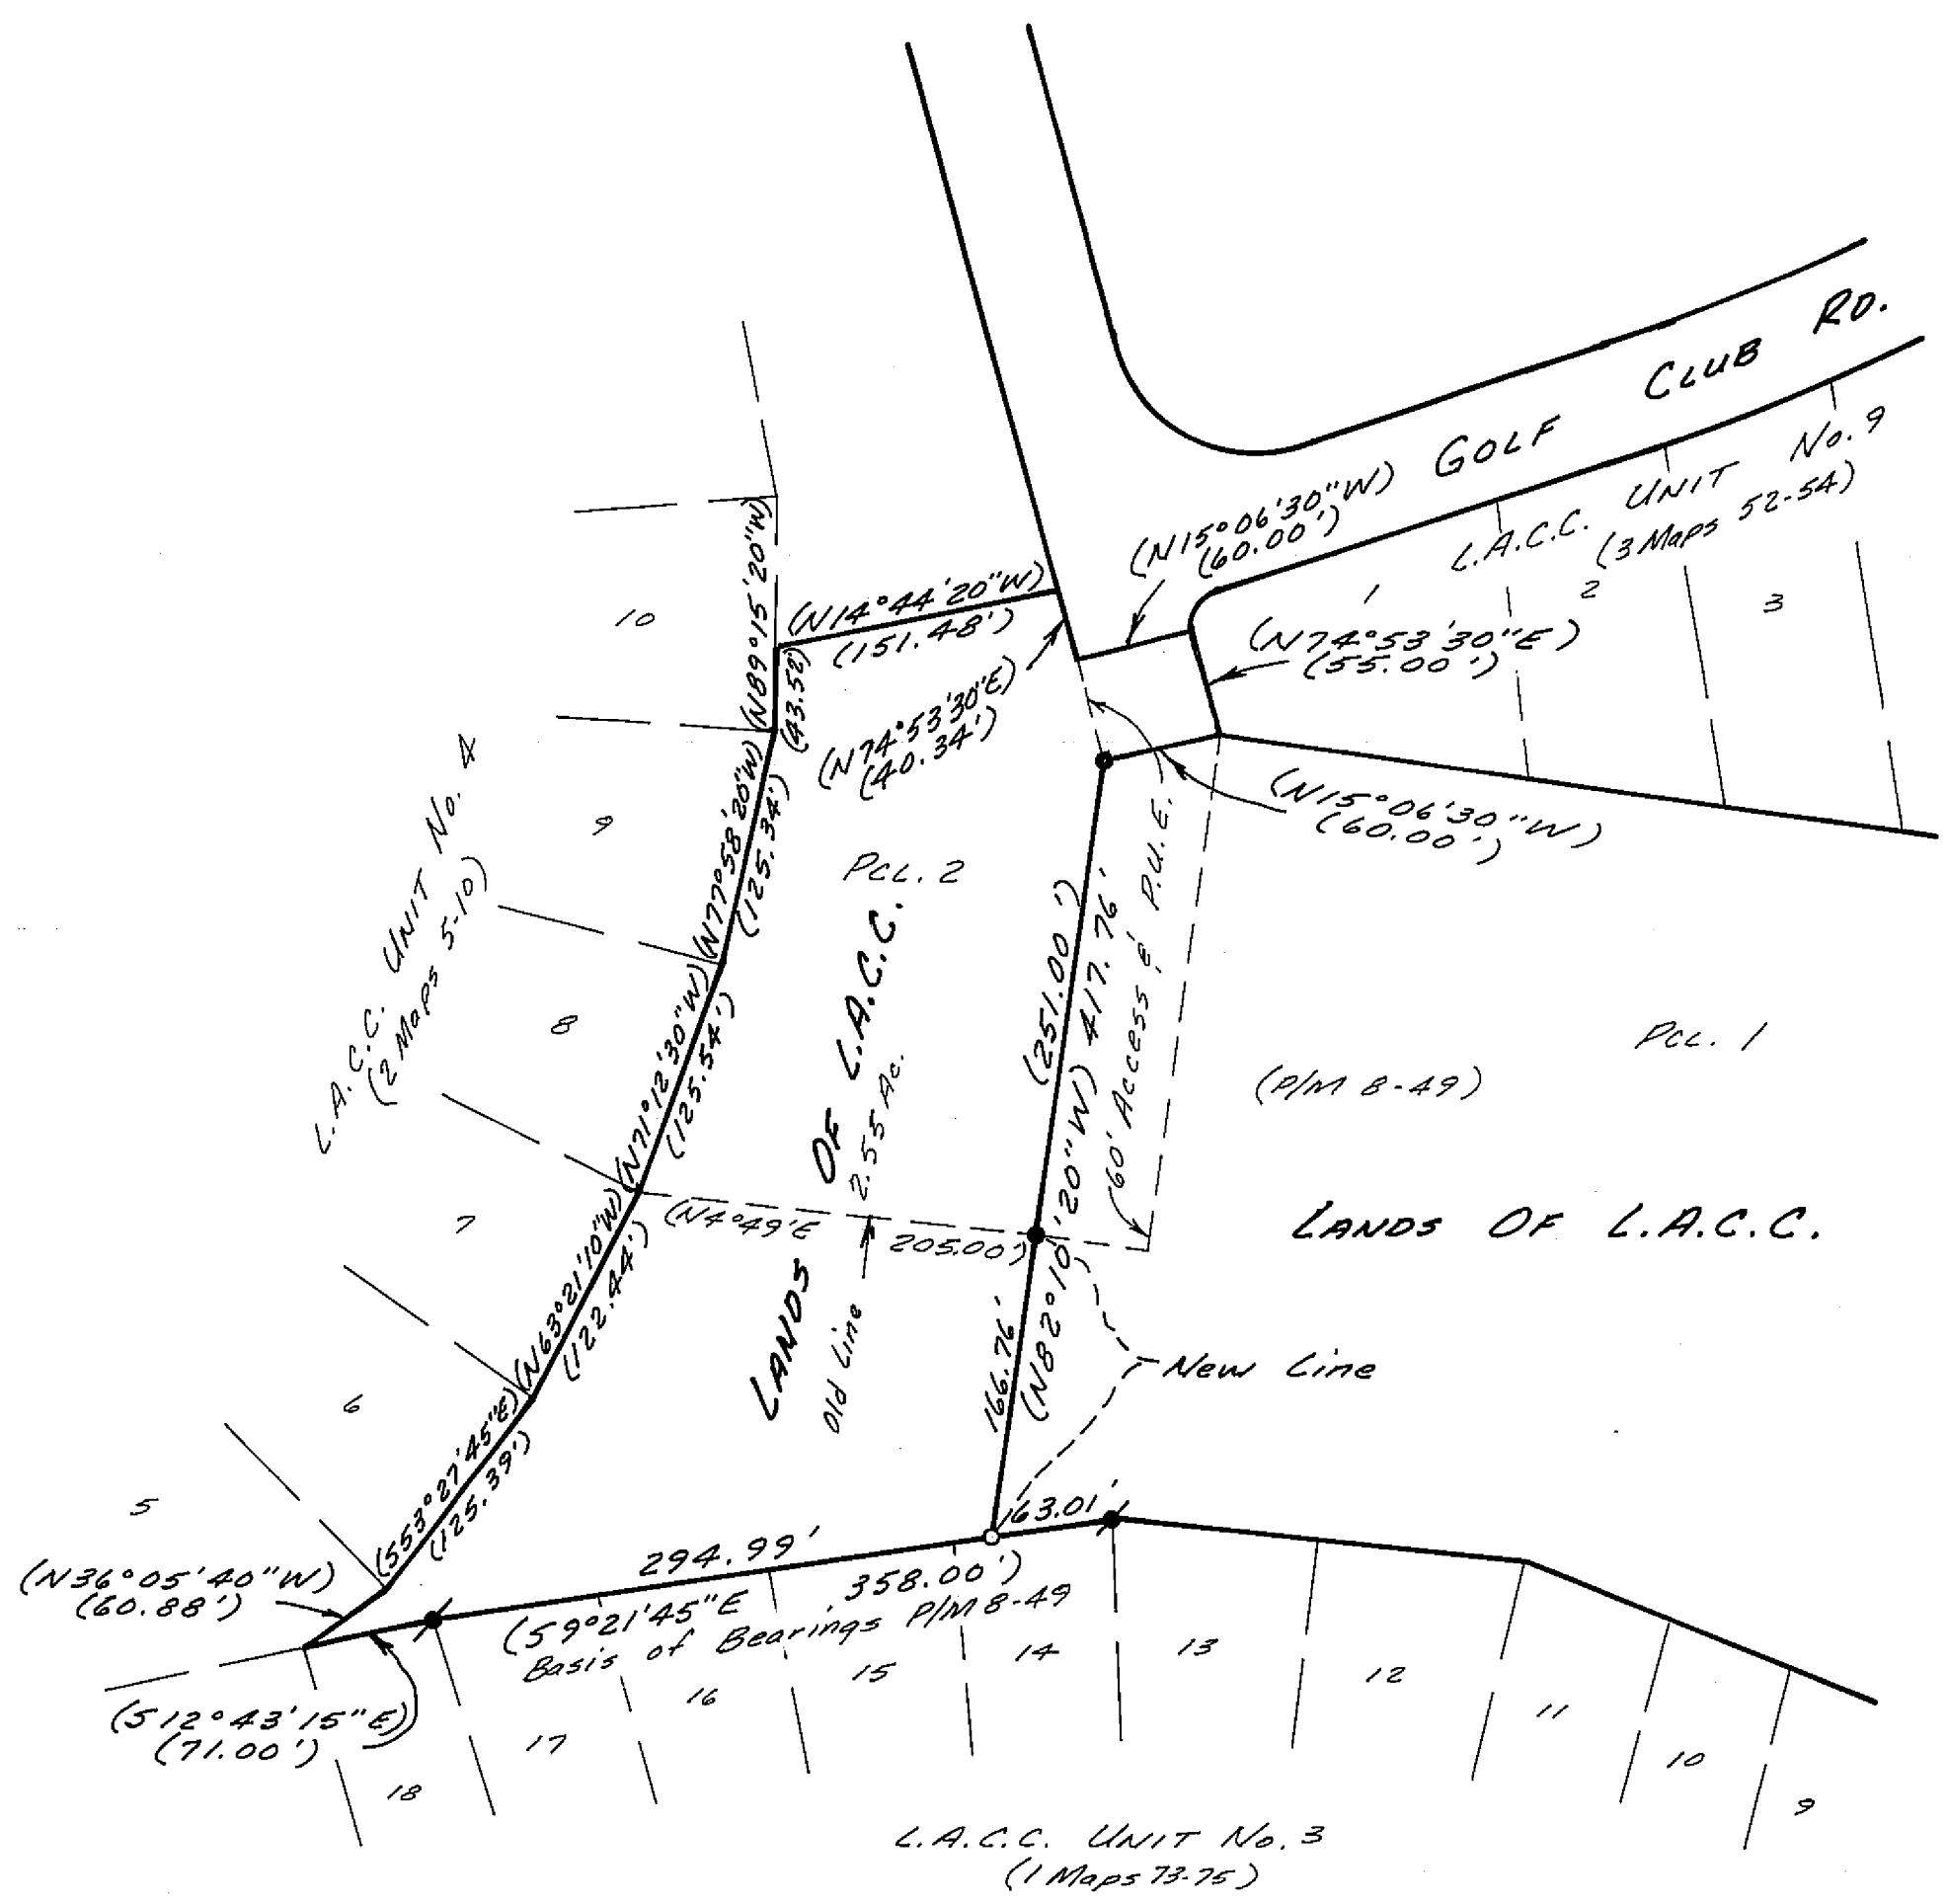


LEGEND

- Found 1/2" iron pipe tagged "L.S. 3202" per P/M 8-49.
- Found 3/4" iron pipe tagged "L.S. 2322" per R/M 1-74
- Calculated position.

SURVEYOR'S STATEMENT:

This map correctly represents a survey made by me or under my direction in conformance with the requirements of the Land Surveyor's Act at the request of L.A.C.C.

Vernon H. Templeton
Vernon H. Templeton, L.S. 4647

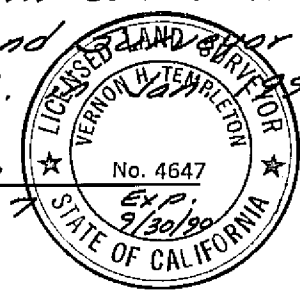

COUNTY SURVEYOR'S STATEMENT:

This map has been examined in accordance with Section 8766 of the Land Surveyor's Act this 15th day of February, 1990.

Lawrence J. Brock

Lawrence J. Brock, Plumas Co. Surveyor, R.C.E. 13528

COUNTY RECORDER'S STATEMENT:

Filed this 15th day of February, 1990, at 11:52 AM, in Book B of Record of Surveys at page 120, at the request of the County Engineer. Fee: \$5.00 File No. 1006

Ila Diggs, Plumas County Recorder

by: Rick Cammack
Deputy


NOTE:

Lot Line Adjustment approved by Plumas Co. on 10/2/89 and Recorded in 517 O.R. 34

RECORD OF SURVEY FOR
LAKE ALMANOR COUNTRY CLUB

IN SECTIONS 25 & 36, T.28N., R.7E., M.D.B. & M.
PLUMAS COUNTY, CALIFORNIA

SCALE: 1" = 100'

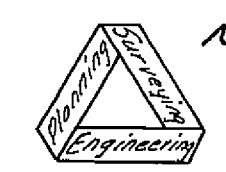

NST Engineering Associates, Inc.
45 South Roop Street
Susanville, California
916-257-5173