



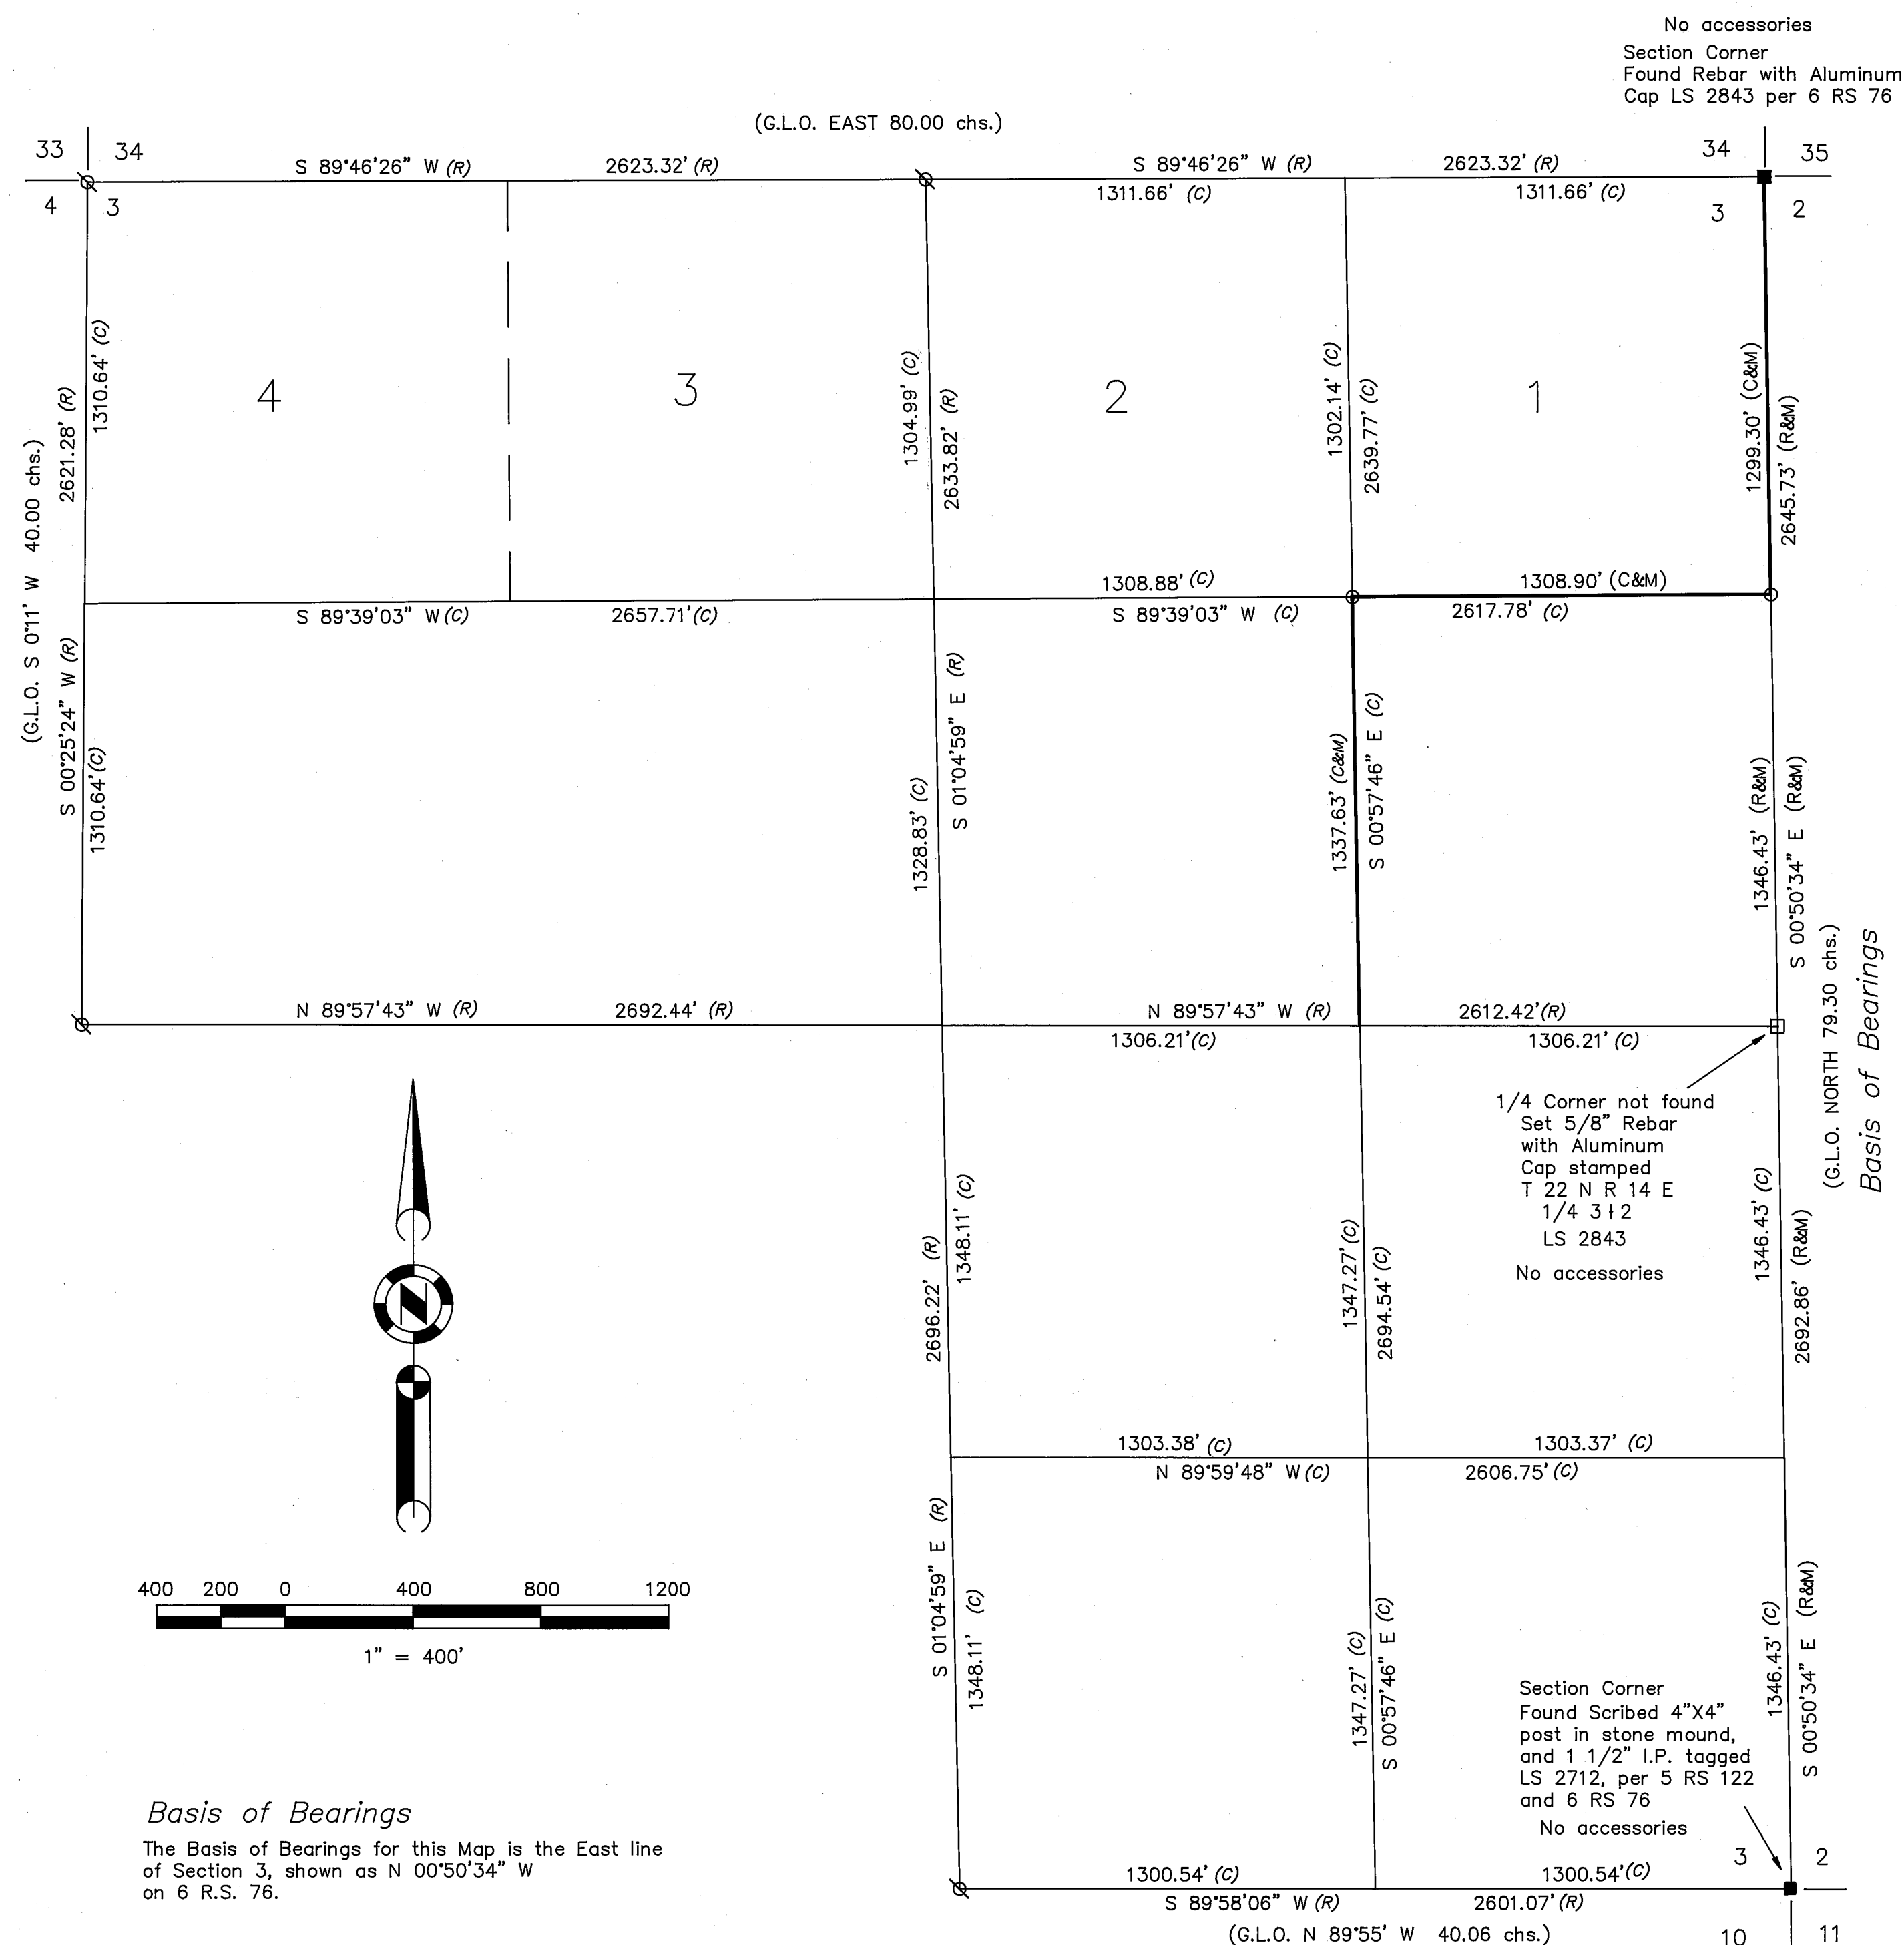

SURVEYOR'S STATEMENT


This map correctly represents a survey made by me or under my direction in conformance with the requirements of the Land Surveyors' Act at the request of Jim Smith in March, 1994.

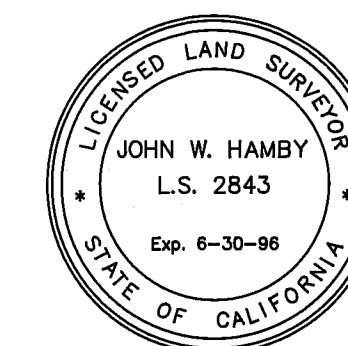

John W. Hamby
John W. Hamby LS 2843

COUNTY SURVEYOR'S STATEMENT

This map has been examined in accordance with Section 8766 of the Land Surveyors' Act this 19th day of April, 1994.

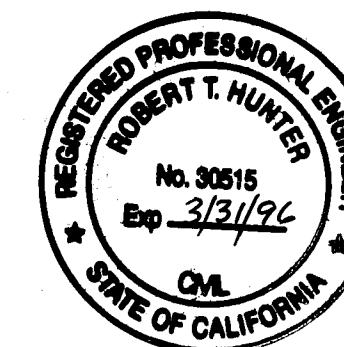

R. Tom Hunter
R. Tom Hunter RCE 30515
PLUMAS COUNTY SURVEYOR
License Expiration Date 3/31/96

RECORDER'S STATEMENT

Filed this 22nd day of April, 1994 at 11:35 A.m. in Book 9 of Record of Surveys, at page 147, at the request of the County Engineer.

Fee \$8⁰⁰
File No. 3159

Judith Wells
County Recorder
by *Sue A. Peay*
Deputy

LEGEND

- FOUND point as described
- SET point as described
- SET 5/8" Rebar & Aluminum Cap LS 2843
- ⊗ RECORD per 6 RS 76
- + COMPUTED CORNER
- (R) RECORD per 6 RS 76
- (M) MEASURED
- (C) CALCULATED

RECORD OF SURVEY for DIAMOND S CORPORATION

Portion of Section 3, T. 22 N., R. 14 E., M.D.M.

PLUMAS COUNTY — CALIFORNIA
SCALE 1" = 400' March, 1994.

HAMBY SURVEYING INC.
P.O. Box 1209
PORTOLA, CA. 96122
Phone 916-832-5571

Basis of Bearings

The Basis of Bearings for this Map is the East line of Section 3, shown as N 00°50'34" W on 6 R.S. 76.