



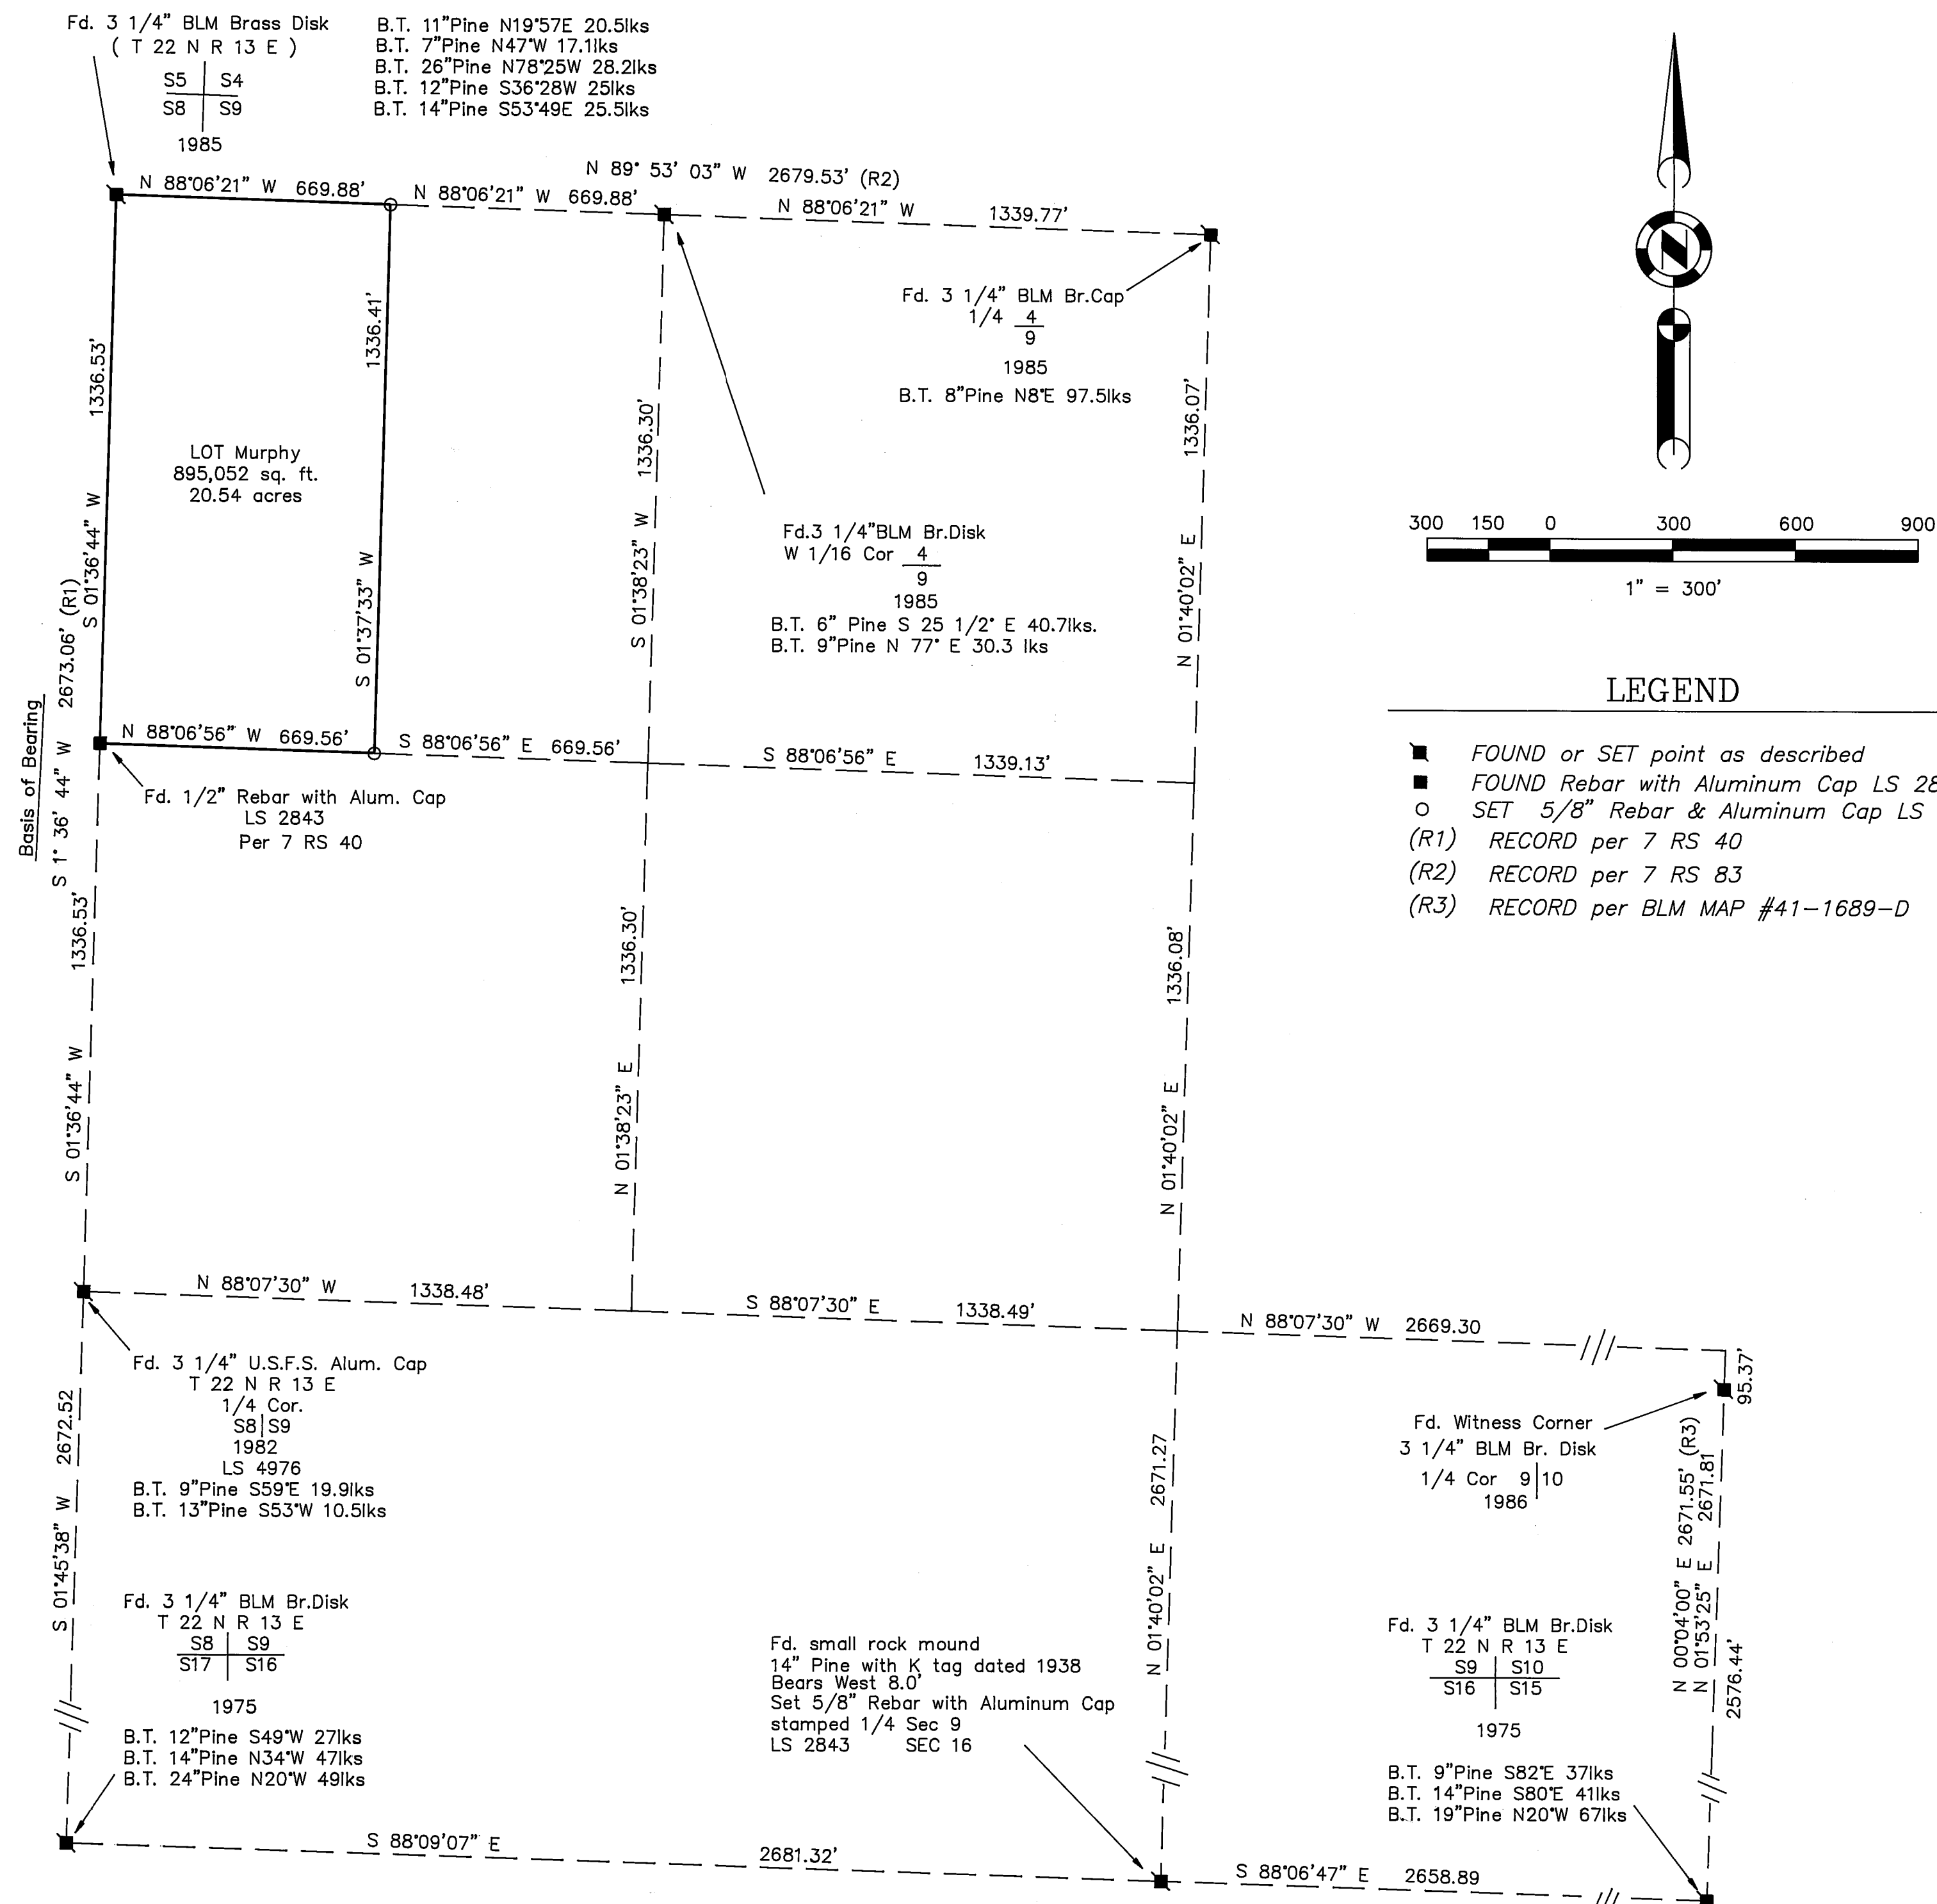

SURVEYOR'S STATEMENT

This map correctly represents a survey made by me or under my direction in conformance with the requirements of the Land Surveyors' Act at the request of Jim Murphy in May, 1991.

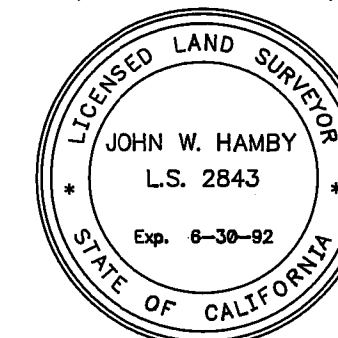


John W. Hamby LS 2843

COUNTY SURVEYOR'S STATEMENT

This map has been examined in accordance with Section 8766 of the Land Surveyors' Act this 1ST day of August, 1991


Lawrence J. Brock RCE 1352
PLUMAS COUNTY SURVEYOR

RECORDER'S STATEMENT

Filed this 1st day of August, 1991 at 11:50 a.m. in
Book 9 of Record of Surveys, at page 19, at the request
of the County Engineer.

Fee \$500
File No. 5677

Judith Wells
County Recorder
by Beth Cammack
Deputy

BASIS OF BEARING

The Basis of Bearing is the West Line of the N.W. 1/4 of Section 9 as shown on 7 RS 40

RECORD OF SURVEY
for
Jim Murphy

A portion of the NW 1/4 of Section 9
T. 22 N., R. 13 E., M.D.M.
PLUMAS COUNTY — CALIFORNIA
SCALE 1" = 300' MAY, 1991

HAMBY SURVEYING INC.
P.O. Box 1209
PORTOLA, CA. 96122
Phone 916-832-5571

SHEET 1 OF 1