


Basis of Bearings

The Basis of Bearings of this map is the East line of the SE 1/4 of Section 8 shown as S 01°45'38" W in Book 9 of Record of Surveys at page 19, Plumas County records.

B.T. 9" Pine bears S 59° E, 19.9'
B.T. 13" Pine bears S 53° W, 10.5'
Found 3 1/4" U.S.F.S. Aluminum Cap stamped


T 22 N R 13 E
1/4 COR
S8|S9
1982
LS 4976

7 RS 40

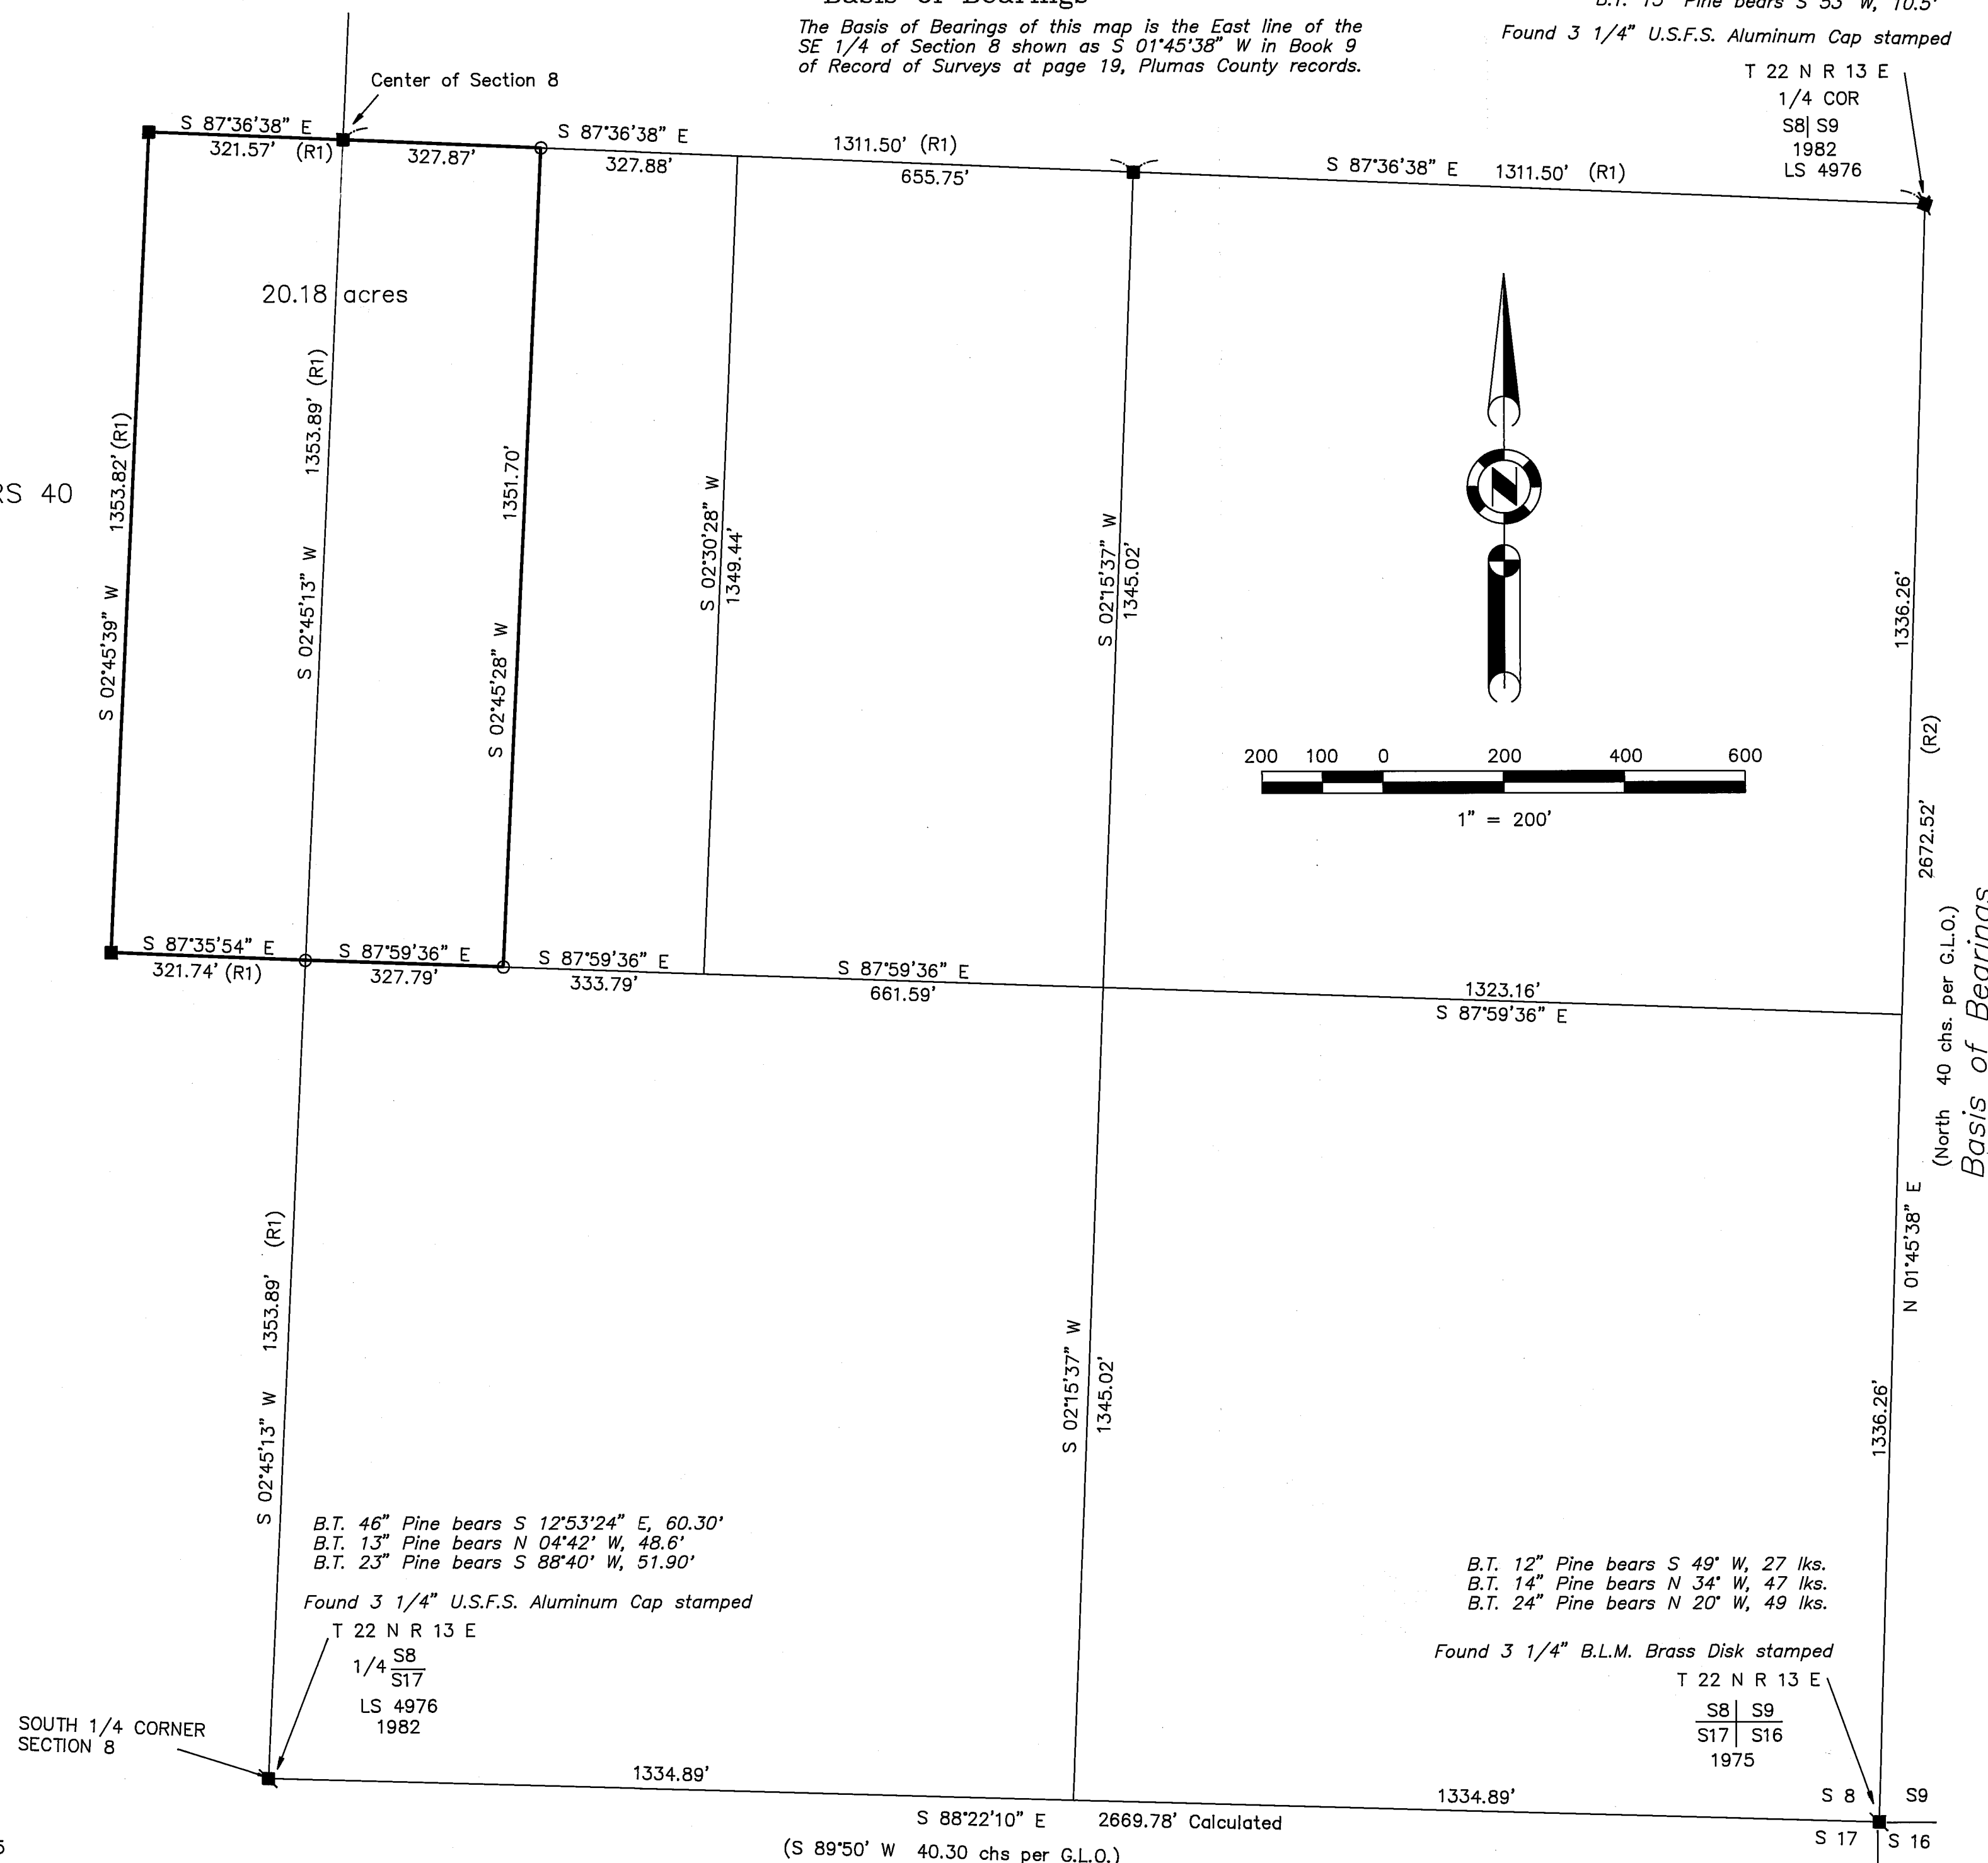

SURVEYOR'S STATEMENT


This map correctly represents a survey made by me or under my direction in conformance with the requirements of the Land Surveyors' Act at the request of Robert Carmody in November, 1991.

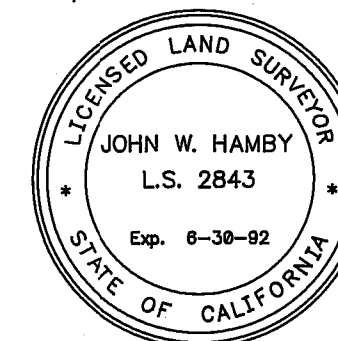

John W. Hamby
John W. Hamby LS 2843

COUNTY SURVEYOR'S STATEMENT

This map has been examined in accordance with Section 8766 of the Land Surveyors' Act and is correct as shown on the 7th day of January, 1992.

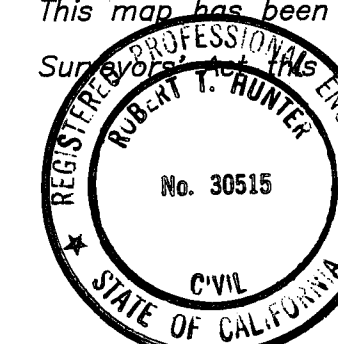

R. Tom Hunter
R. Tom Hunter RCE 30515
Plumas County Surveyor
License Expiration Date 3/31/92

RECORDER'S STATEMENT

Filed this 7th day of January, 1992 at 3:20 P.m. in Book 9 of Record of Surveys, at page 31, at the request of the County Engineer.

Fee \$500
File No. 141

Judith Wells
County Recorder
by *Bud Carmack*
Deputy

LEGEND

- FOUND point as described
- FOUND Rebar with Aluminum Cap LS 2843
- SET 5/8" Rebar with Aluminum Cap LS 2843
- (R1) RECORD & MEASURED per 7 RS 40
- (R2) RECORD & MEASURED per 9 RS 19

RECORD OF SURVEY for Giant Quicksilver Corporation A California Corporation

A portion of the South 1/2 of Section 8
T. 22 N., R. 13 E., M.D.M.

PLUMAS COUNTY — CALIFORNIA
SCALE 1" = 200' JUNE, 1990

HAMBY SURVEYING INC.
P.O. Box 1209
PORTOLA, CA. 96122
Phone 916-832-5571

SHEET 1 OF 1