



LEGEND

- FOUND or SET point as described
 - FOUND Rebar with Aluminum Cap LS 2843
 - FOUND 6" X 6" Concrete State Highway Monument
 - SET 5/8" Rebar & Aluminum Cap LS 2843
 - Nothing Found or Set
- (R1) RECORD per 91 O.R. 386
 (R2) RECORD per 88 DEEDS 23
 (R3) RECORD per 74 DEEDS 60
 (R4) RECORD per 69 DEEDS 13
 (R5) RECORD per 34 DEEDS 24
 (R6) RECORD per 39 DEEDS 380
 (R7) RECORD per 202 OR 387
 (R8) RECORD per 7 PM 149
 (R9) RECORD per 7 RS 42
 (R10) RECORD per 155 OR 152

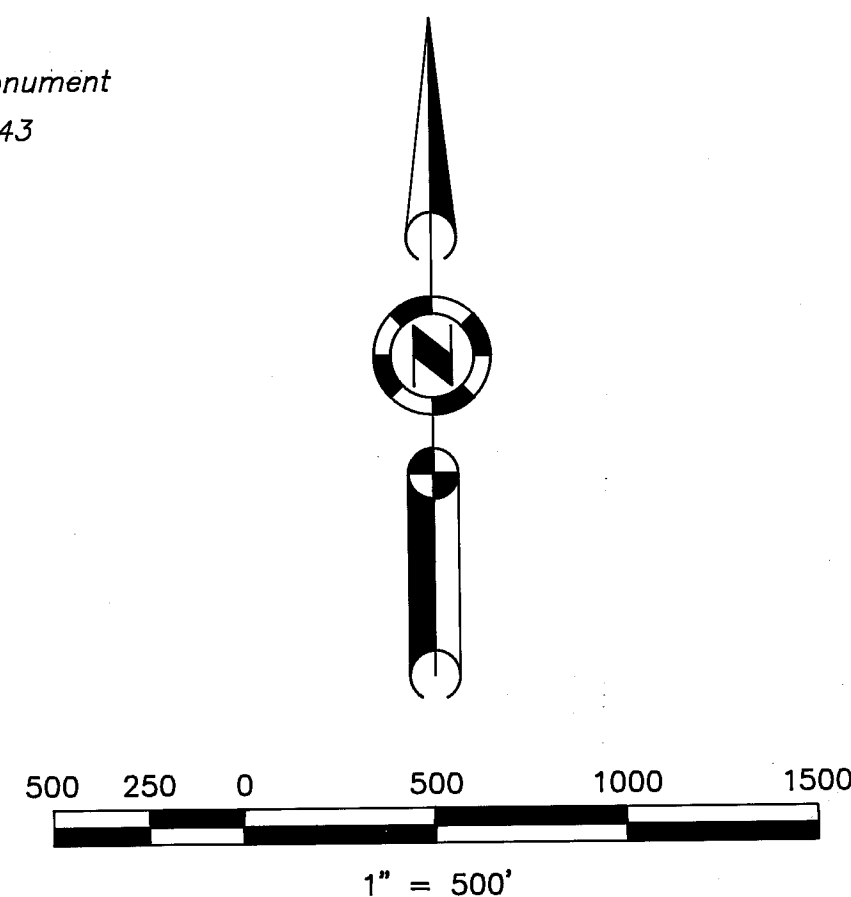


From Section Corner common to Section 32 & 33, Westerly along South line of Section 32, as marked by an old fence, slough's were tied to show consistency with G.L.O. notes.

Slough 30' wide N 89°36'21" W 1369.78' (G.L.O. Slough 45 lks. wide West, 20.37 chs.)
 Slough 14' wide N 89°36'21" W 2376.08' (G.L.O. Slough 20 lks. wide West, 35.85 chs.)
 Slough 15' wide N 89°36'21" W 2432.57' (G.L.O. Slough 21 lks. wide West, 36.69 chs.)
 Slough 20' wide N 89°36'21" W 3606.93' (G.L.O. Slough 19 lks. wide West, 55.42 chs.)
 Slough 80' wide N 89°36'21" W 4551.25' (G.L.O. Slough 79 lks. wide West, 69.00 chs.)

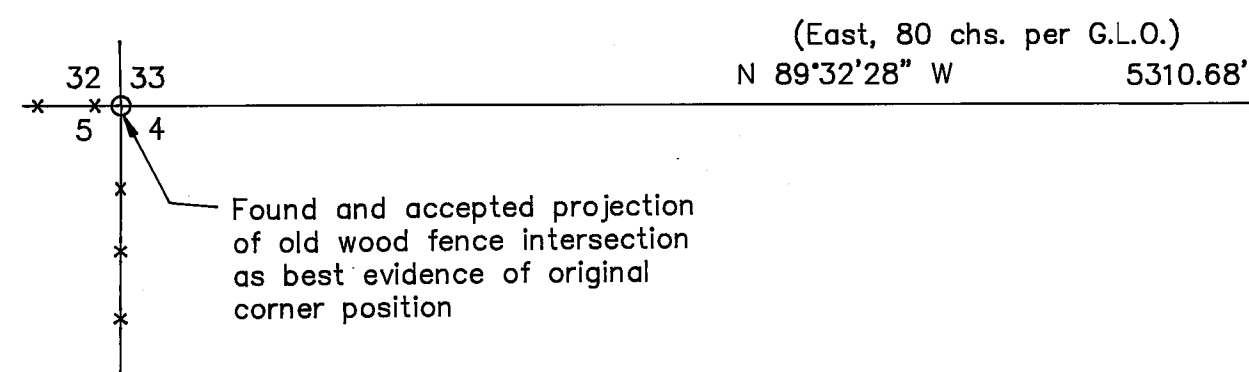

Basis of Bearings

The Basis of Bearings of this map is the West line of the SW 1/4 of Section 35 shown as S 00°17'38" W per 7 PM 149, Plumas County records.

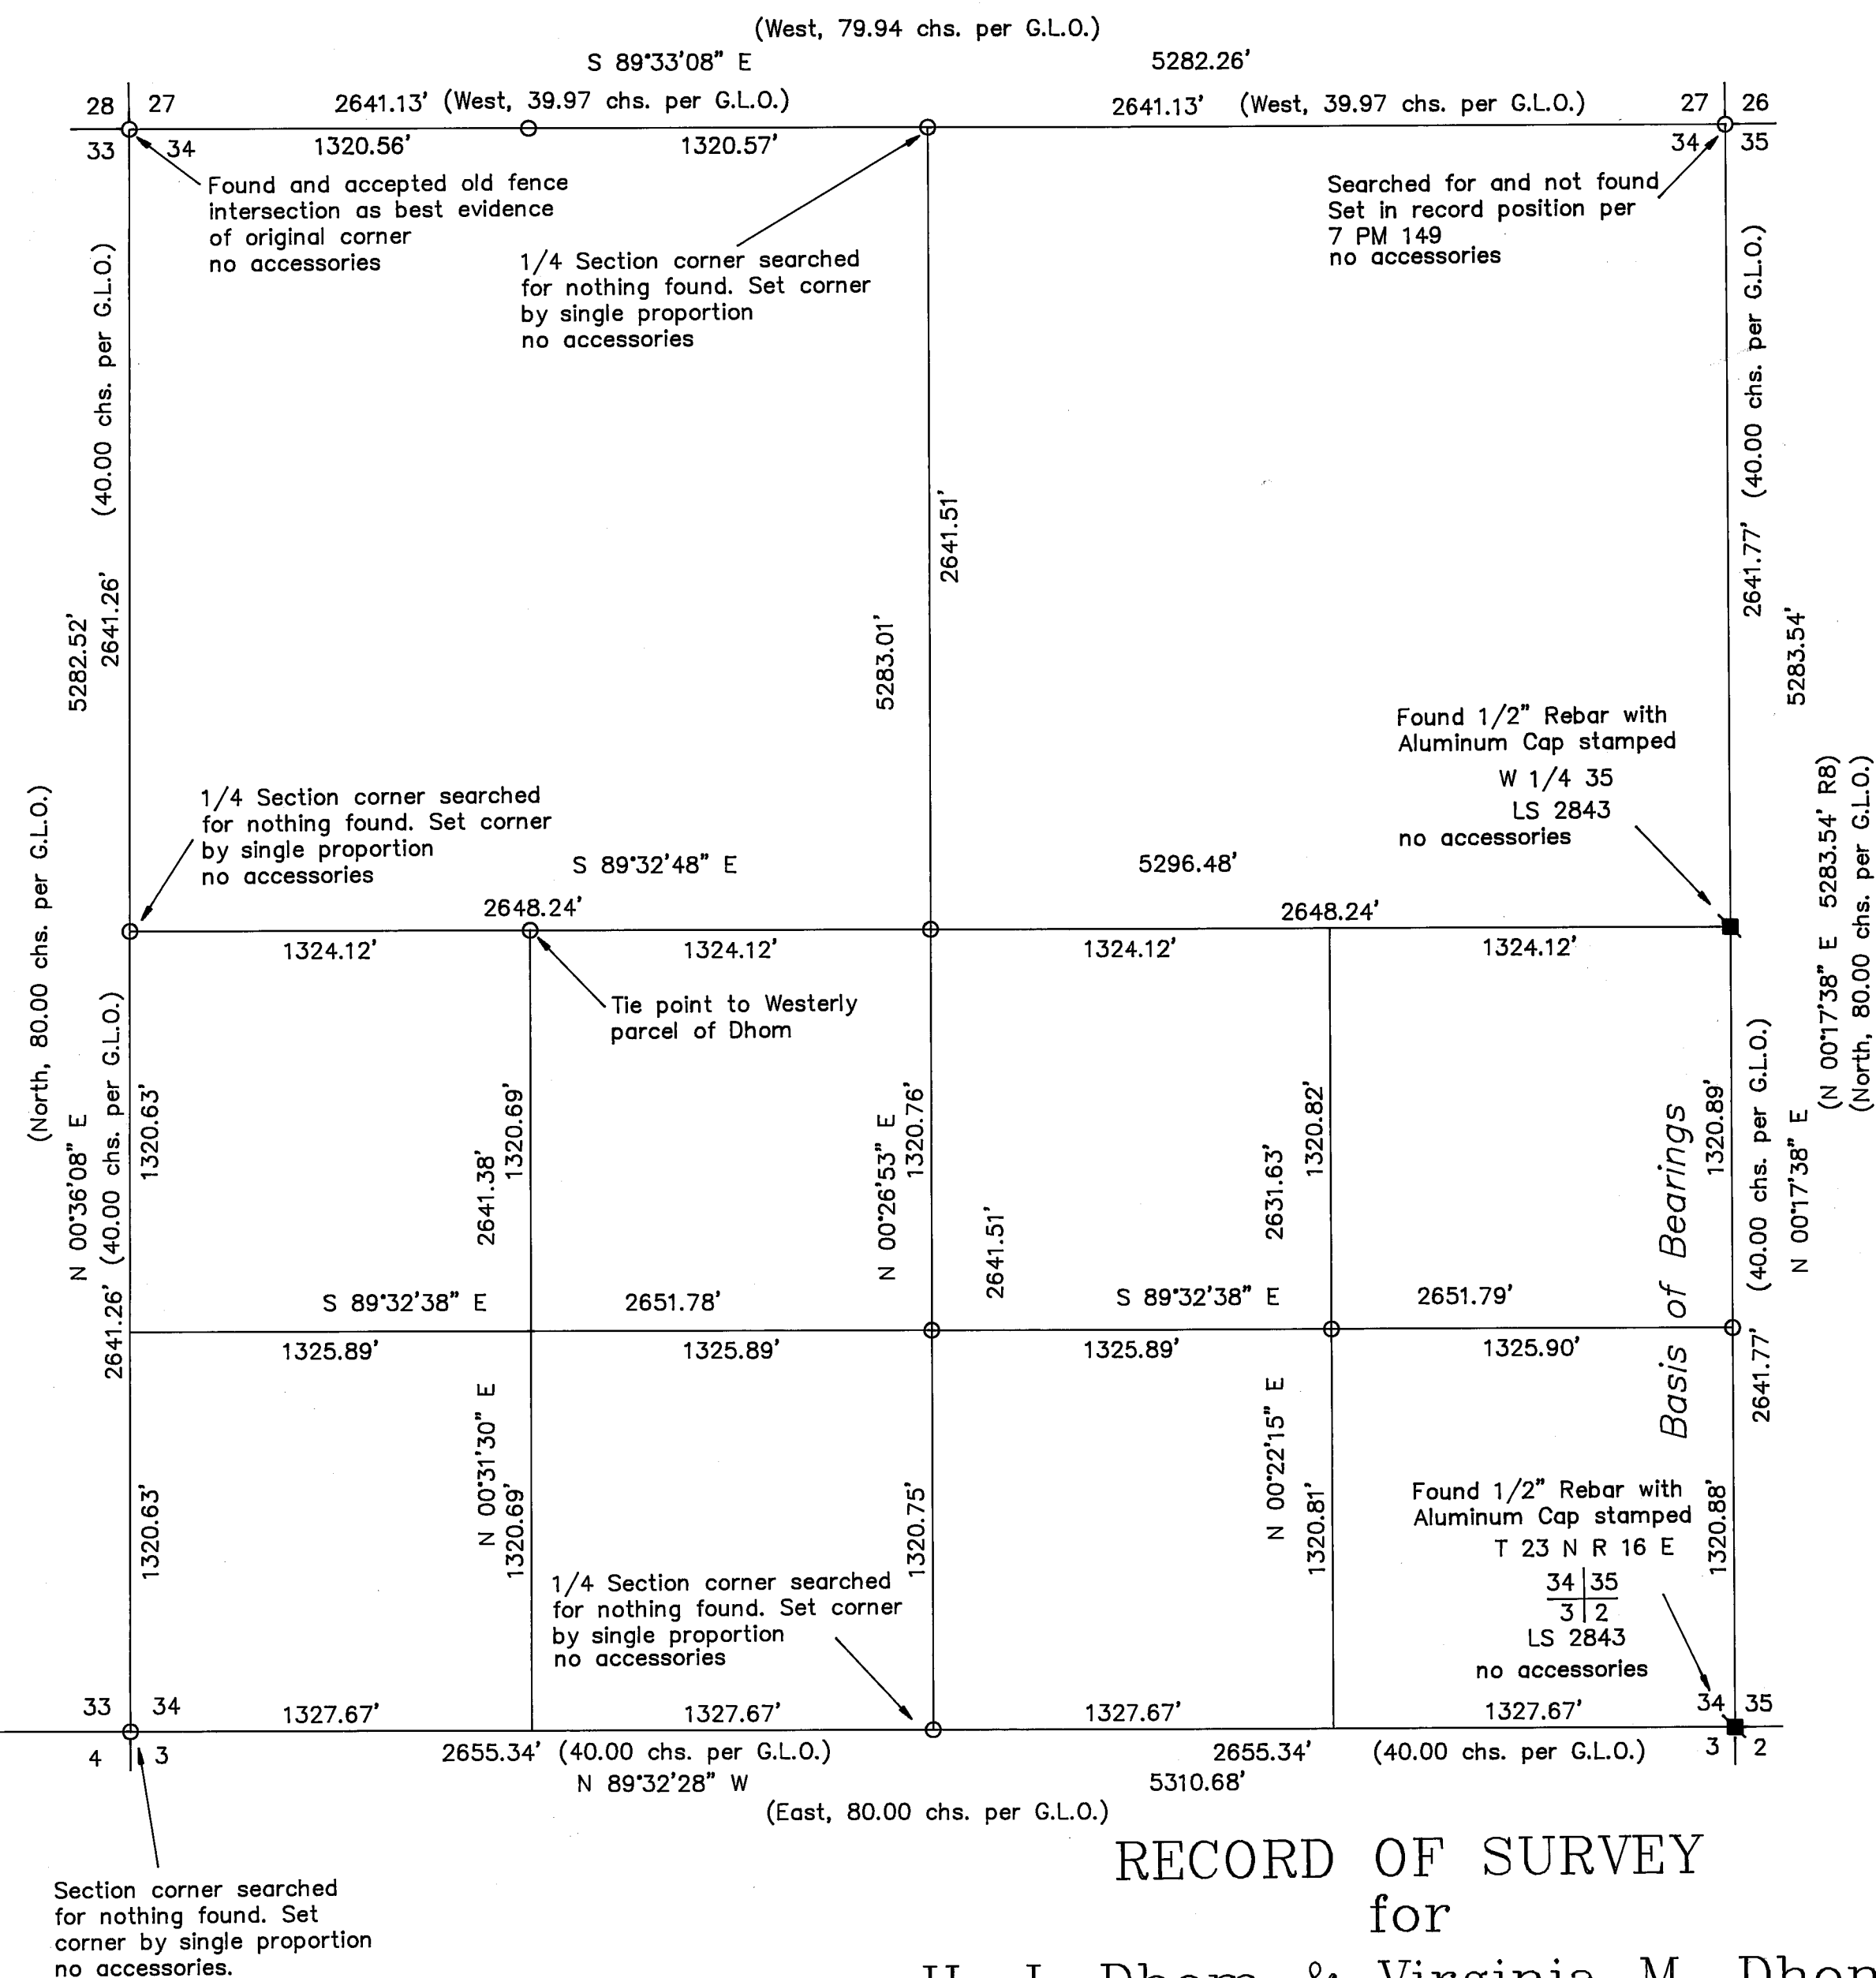RECORD OF SURVEY
for

H. J. Dhom & Virginia M. Dhom

A portion of Section 34, & SW 1/4 of Section 35,
T. 23 N., R. 16 E., M.D.M.PLUMAS COUNTY — CALIFORNIA
SCALE 1" = 500' SEPTEMBER, 1991HAMBY SURVEYING INC.
P.O. Box 1209
PORTOLA, CA. 96122
Phone 916-832-5571

SHEET 3 OF 3