


SURVEYOR'S STATEMENT


This map correctly represents a survey made by me or under my direction in conformance with the requirements of the Land Surveyors' Act at the request of JOHN M. BRAUNER and MARY B. BRAUNER in Feb. 1992

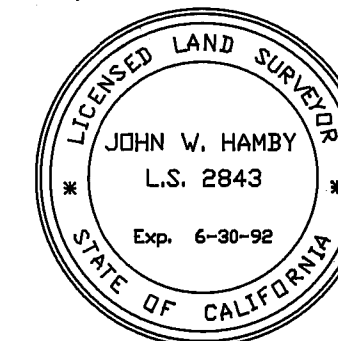

John W. Hamby
John W. Hamby LS 2843

COUNTY SURVEYOR'S STATEMENT

This map has been examined in accordance with Section 8766 of the Land Surveyors' Act this 8th day of April, 1992

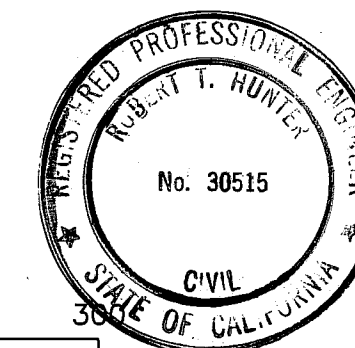


R. Tom Hunter
R. Tom Hunter RCE 30515
PLUMAS COUNTY SURVEYOR
License Expiration Date 3/31/93

RECORDER'S STATEMENT

Filed this 8th day of April, 1992 at 2:20 P.M. in Book 9 of Record of Surveys, at page 67, at the request of the County Surveyor.

Fee \$ 500
File No. 2556

Judith Wells
County Recorder
by *Judith Wells*
Deputy

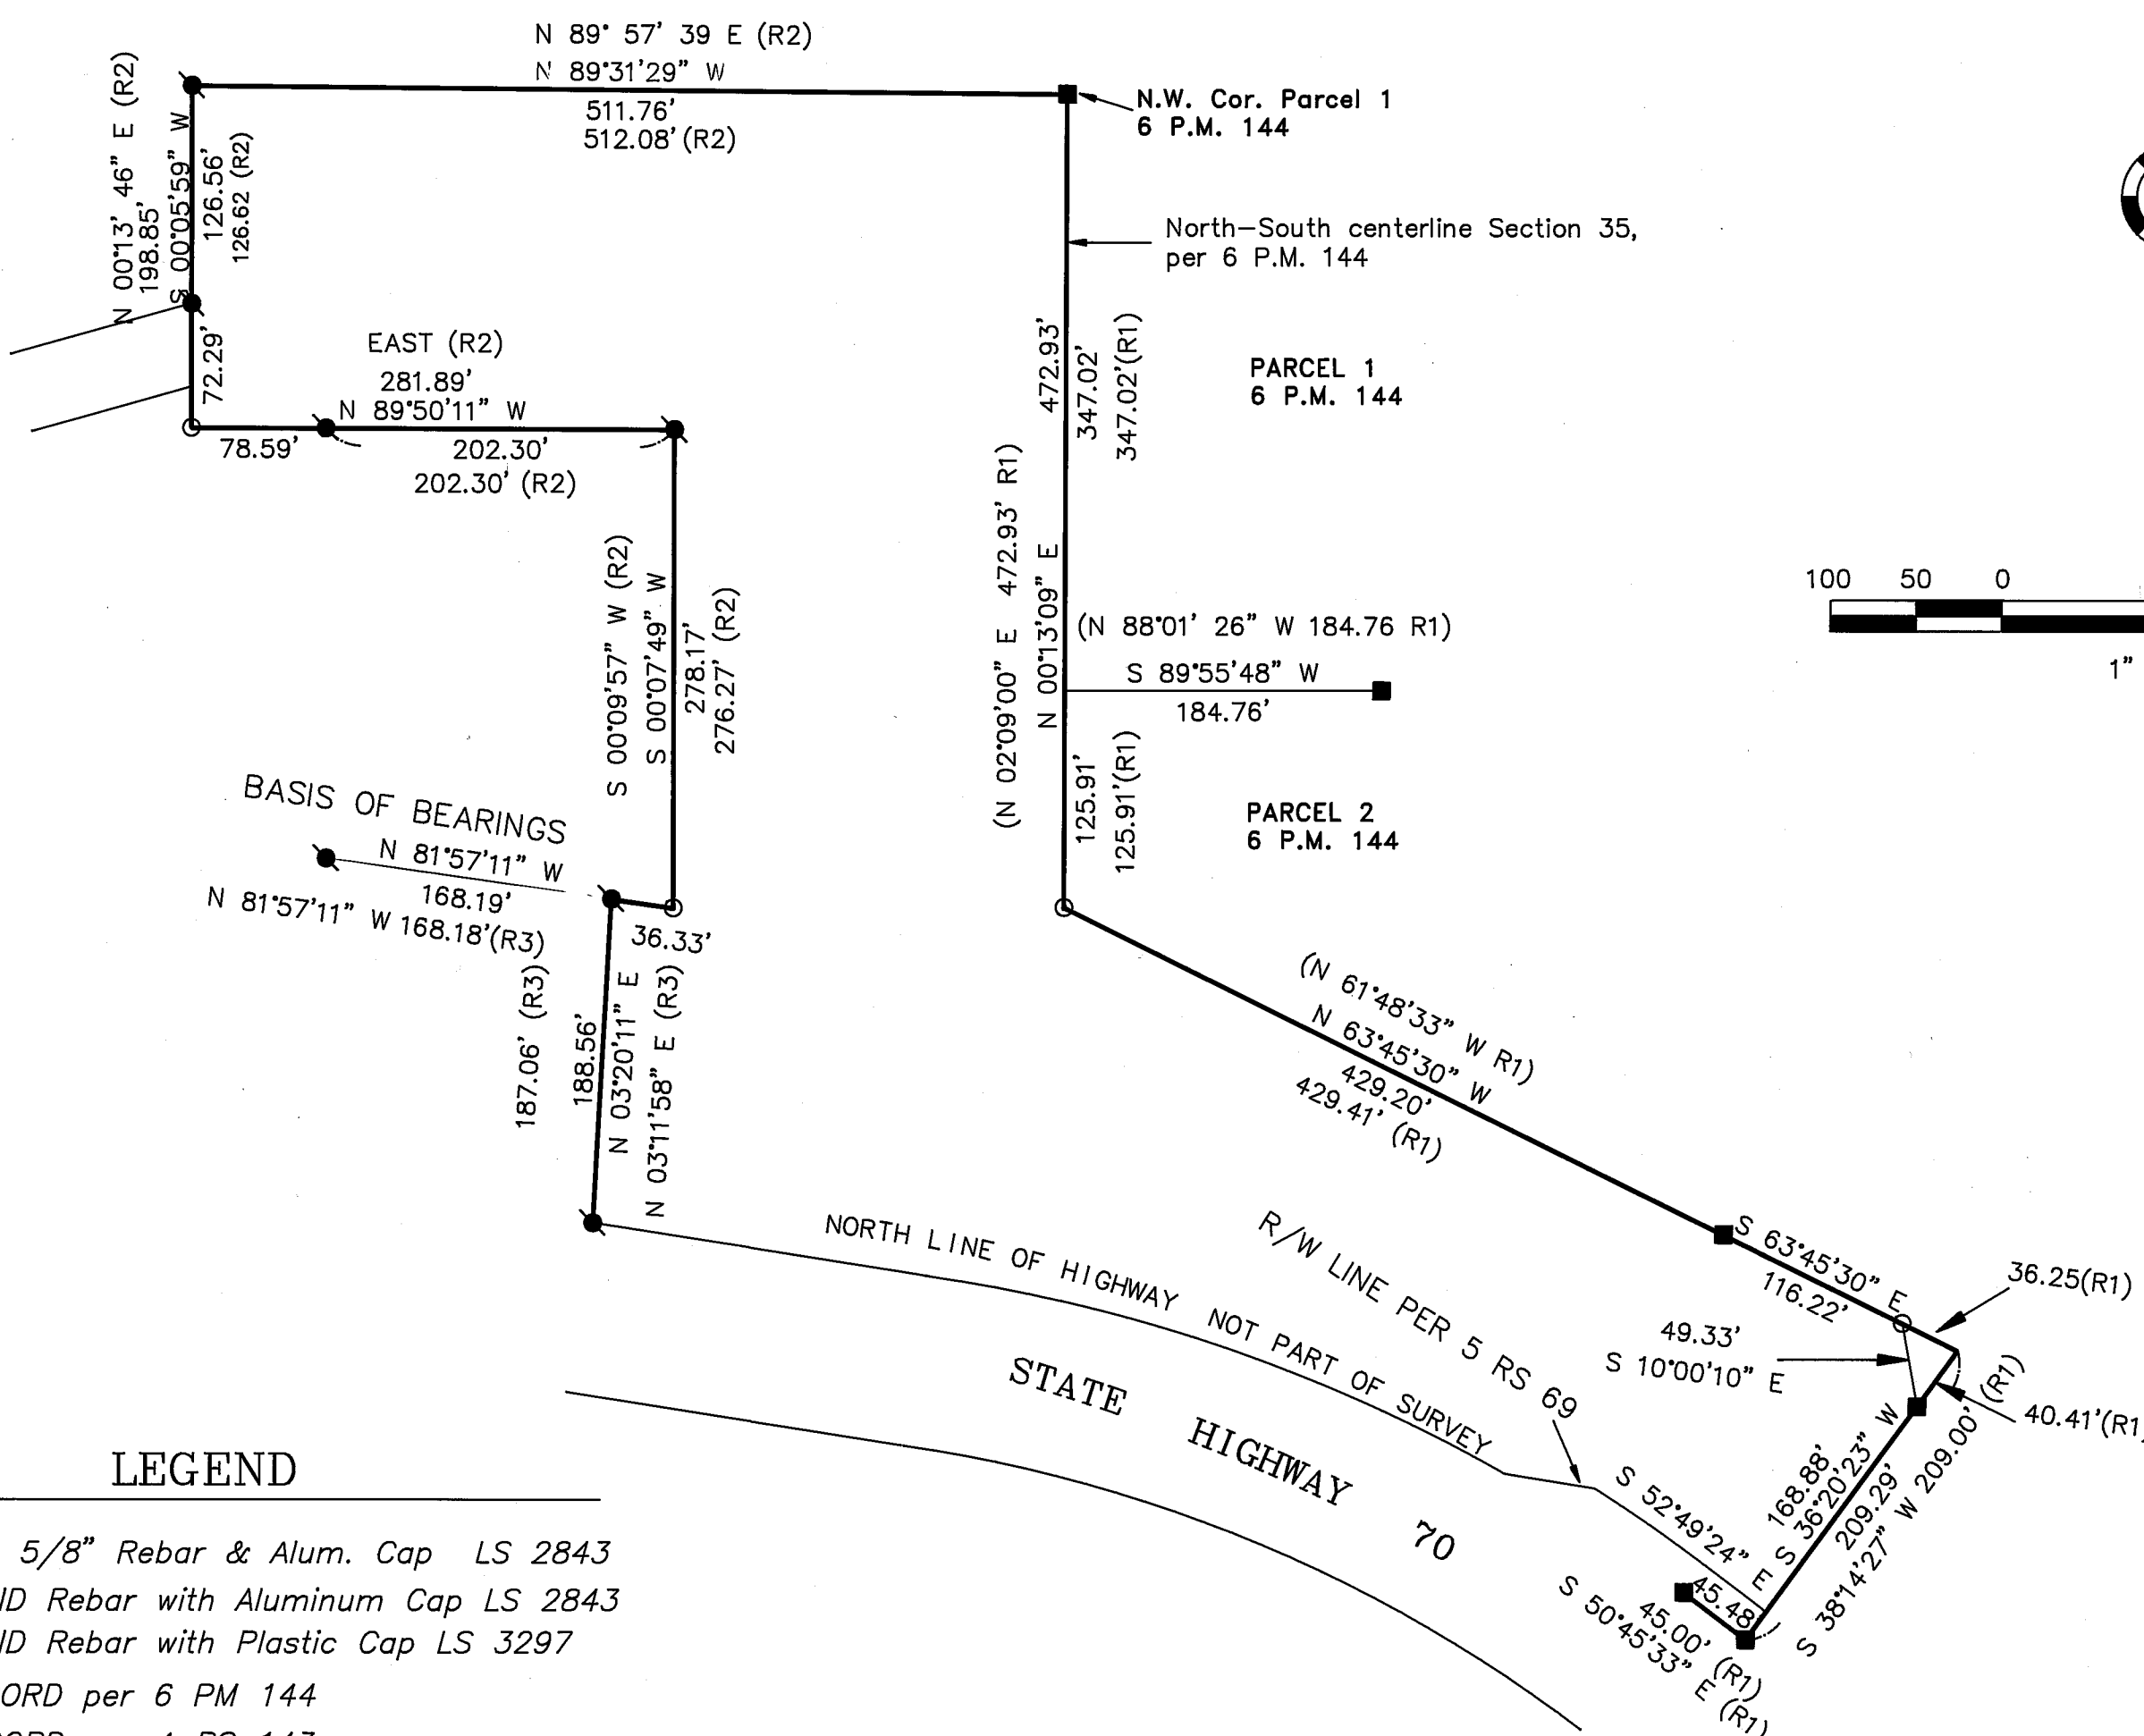

LEGEND

- SET 5/8" Rebar & Alum. Cap LS 2843
- FOUND Rebar with Aluminum Cap LS 2843
- FOUND Rebar with Plastic Cap LS 3297
- (R1) RECORD per 6 PM 144
- (R2) RECORD per 4 RS 143
- (R3) RECORD per 5 RS 45

BASIS OF BEARINGS

THE BASIS OF BEARINGS FOR THIS MAP IS THE NORTH LINE OF THE SURVEYED PARCEL SHOWN ON 5 RS 45 AS S 81° 57' 11" E, PER PLUMAS COUNTY RECORDS.

RECORD OF SURVEY
for

JOHN M. BRAUNER & MARY B. BRAUNER

A portion of the SE 1/4 of Section 35
T. 23 N., R. 13 E., M.D.M.

PLUMAS COUNTY — CALIFORNIA
SCALE 1" = 100' MARCH, 1992

HAMBY SURVEYING INC.
P.O. Box 1209
PORTOLA, CA. 96122
Phone 916-832-5571