


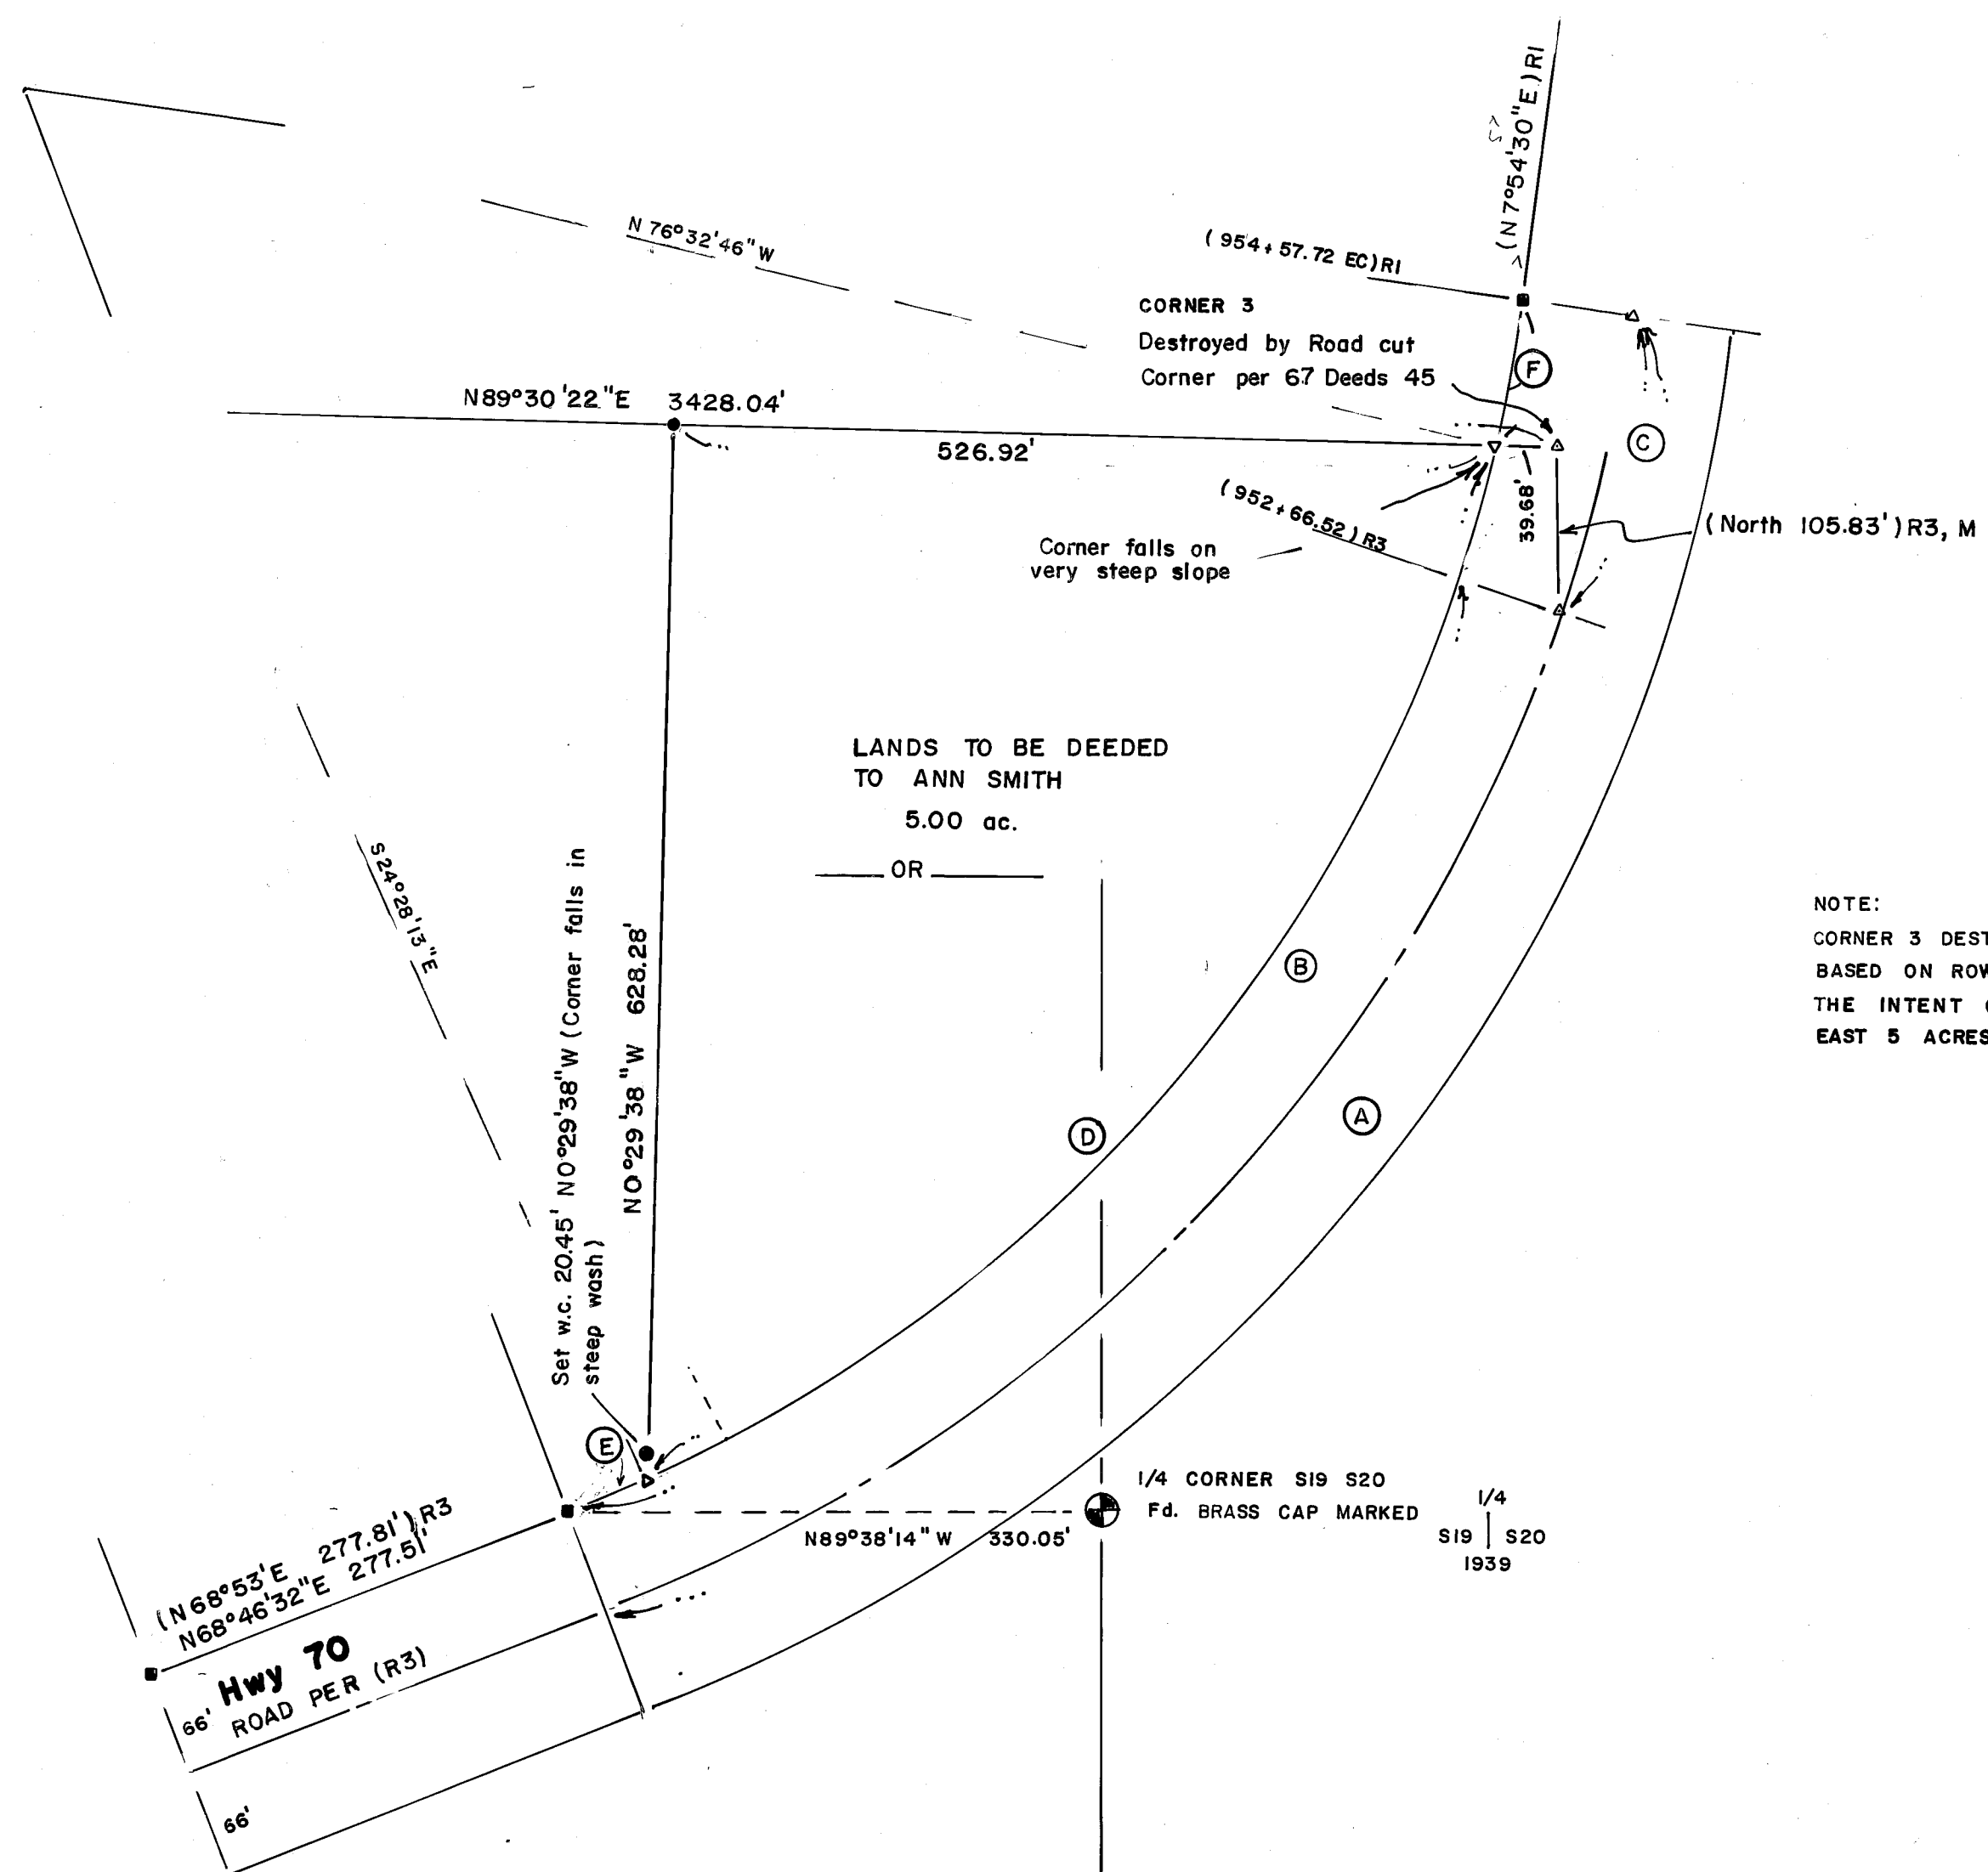

- LEGEND
- Fd. 6" x 6" Conc. mon.
 - Set 1/2" Rebar RCE 22836
 - () RI Record per Cal Trans ROW map
 - () R3 Record per 67 DEEDS 45
 - M Measured
 - △ Calc. point

NOTE:
 CORNER 3 DESTROYED BY ROAD CONSTRUCTION—ESTABLISHED
 BASED ON ROW DEED (R3)
 THE INTENT OF THIS SURVEY IS TO MONUMENT THE
 EAST 5 ACRES NORTH OF HIGHWAY.

RECORD OF SURVEY

WILLOW and MUGGINS BAR PLACER MINING CLAIM
 A portion of T25N, R7E, Sections 19, 20 near Belden,
 Plumas County, California.

-for-

Ann Smith
 Box 100
 Belden, CA 95915

engineer: Cliff Brown Engineering & Survey
 2335 Ponderosa
 Quincy, CA 95971 (916) 283-0585

Course	Delta	Lt	Radius CL	Rt	Lt	Length CL	Rt	Chord	Bearing
(A	60°58'33"	934'	1000'	1066'	993.99'	1064.23'	1134.47'	() RI, R3	
A	60°57'42"	934'	1000'	1066'	993.76'	1063.98'	1134.20'		947.54' S38°23'55"W
B	50°00'24"	934'	1000'	—	815.18'	872.78'	—		
C	10°57'18"	934'	1000'	—	178.58'	191.20'	—		
D	52°04'33"	934'	—	—	848.91'	—	—		819.99' N39°29'30"E
E	3°20'59"	934'	—	—	54.60'	—	—		54.60' N67°12'16"E
F	5°32'10"	934'	—	—	90.25'	—	—		90.21' N10°41'09"E