





PROJECT LOCATION MAP

NO SCALE

R13E			R14E		
3	2	1	6	5	4
10	11 Red SHEET 1	12 Claver	7	8 Valley	9
15	14	13 SHEET 2	18	17 SHEET 3	16
22	23	24	19	20	21
R13E			R14E		

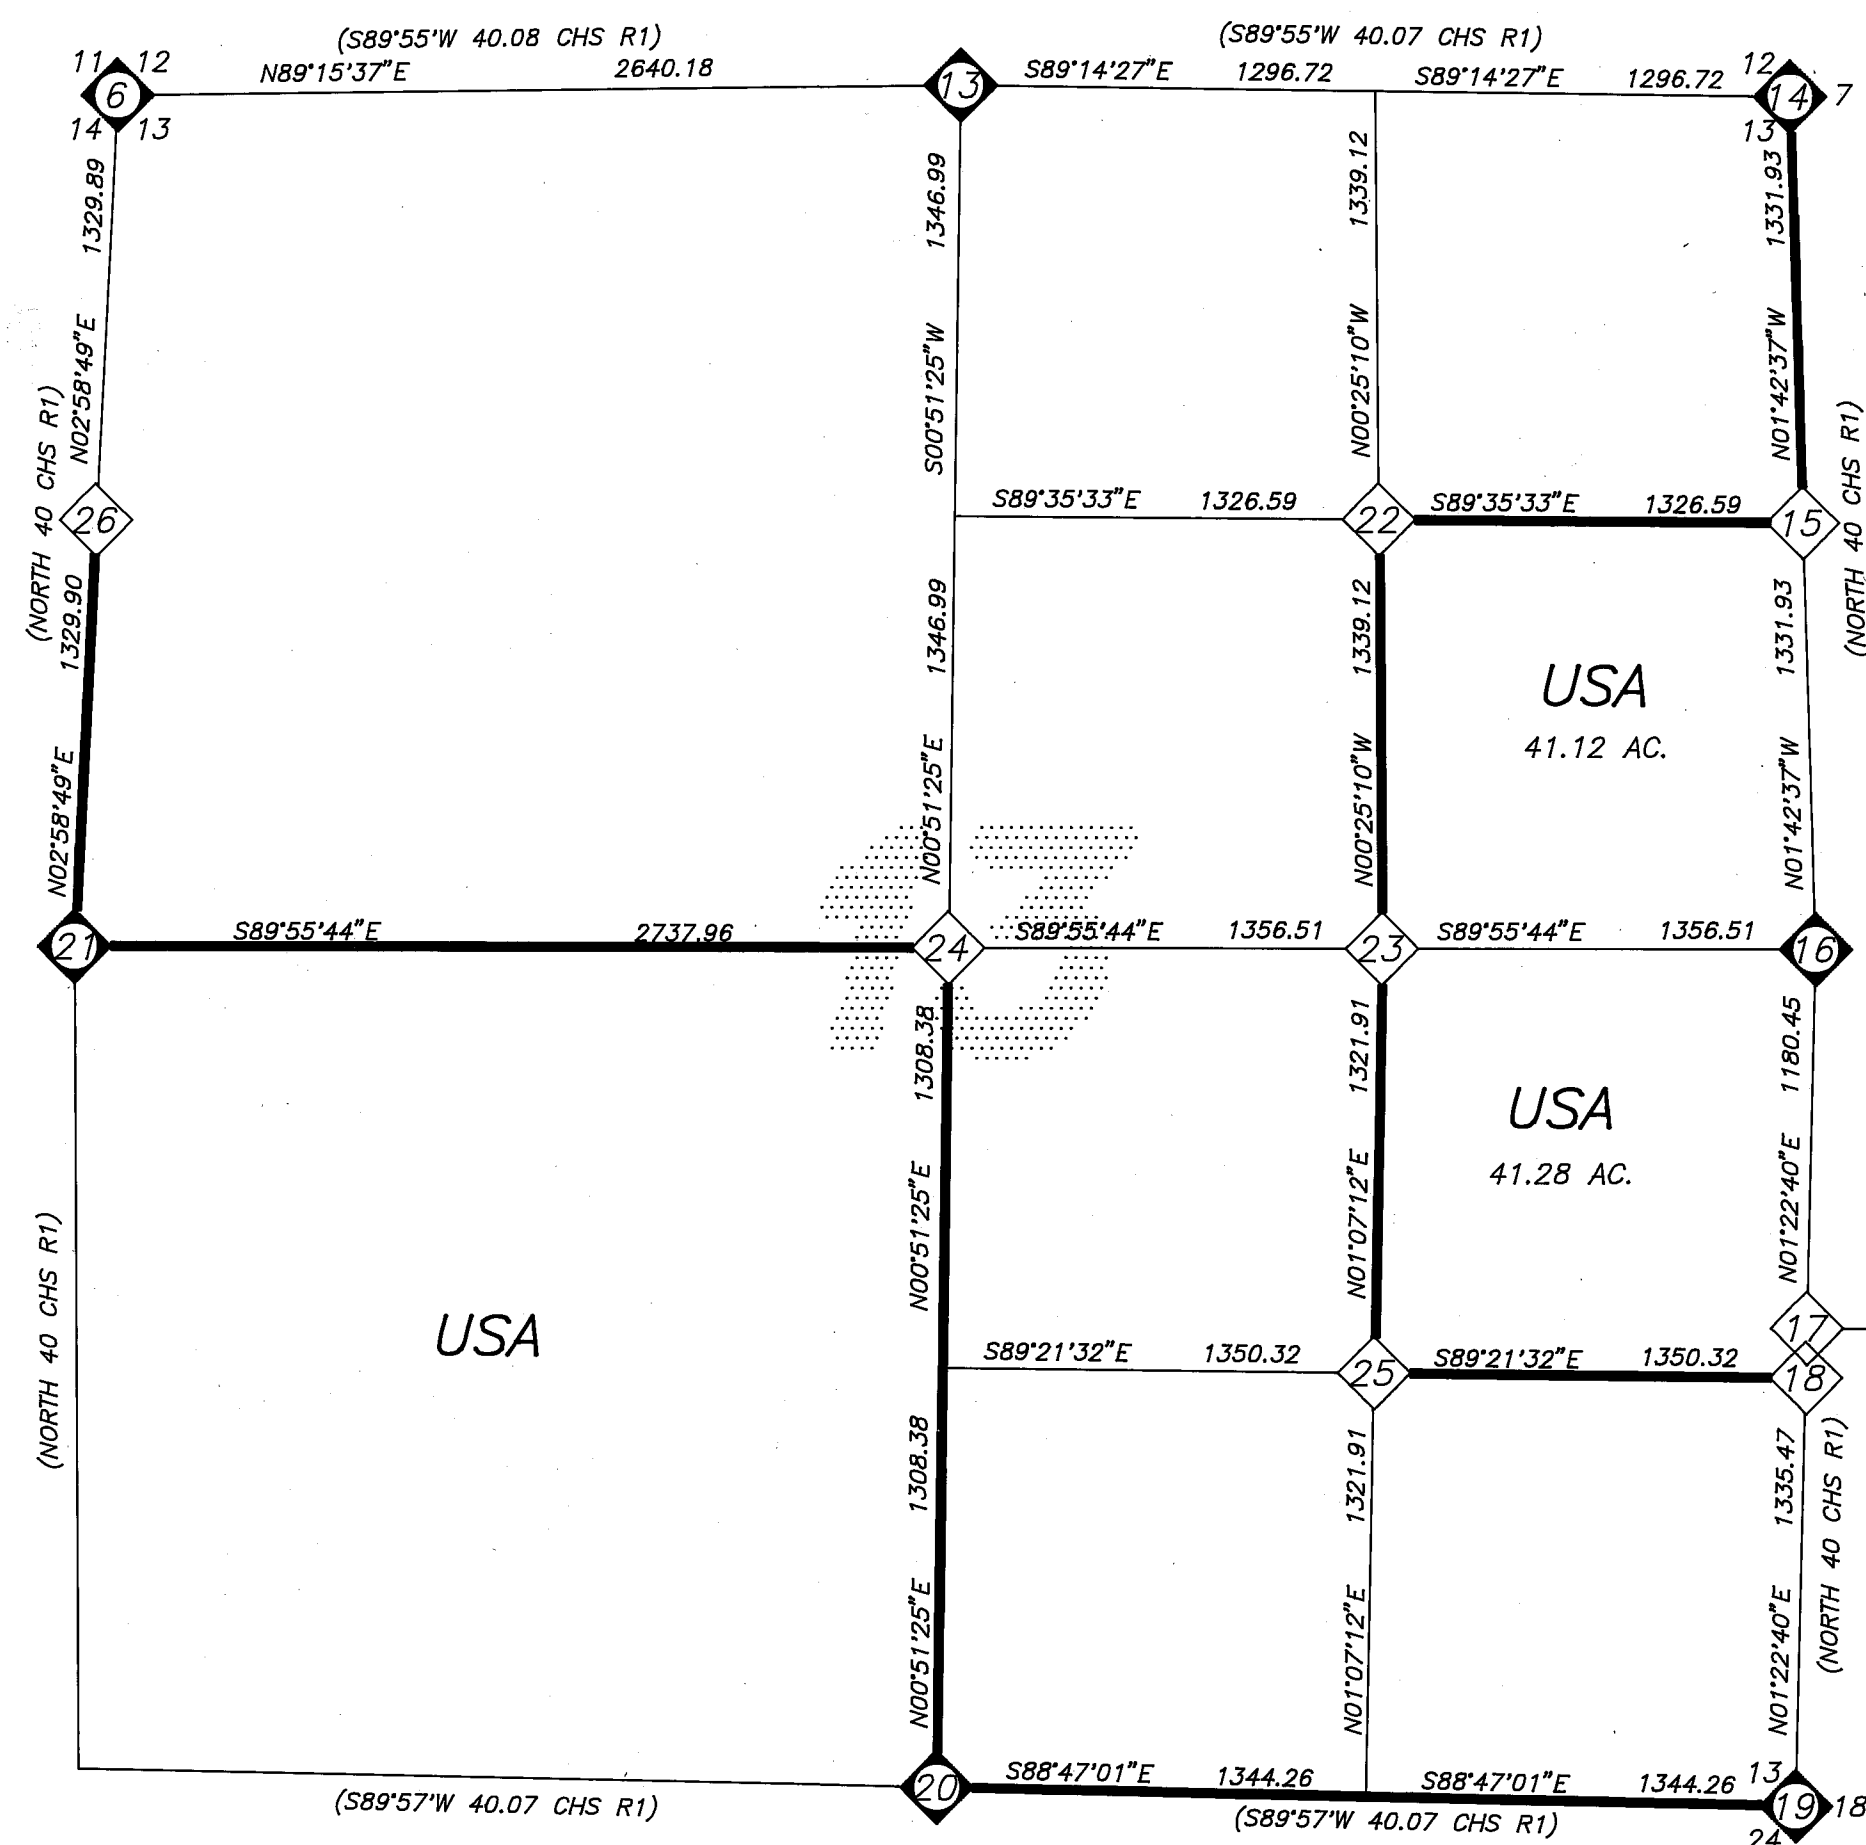

SCALE: 1" = 600'

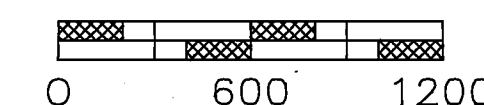


BASIS OF BEARING

THE BASIS OF BEARING IS AN INVERSE BETWEEN THE NW CORNER AND SW CORNER OF SECTION 22 T24N R14E PER 5RS80, PLUMAS COUNTY RECORDS

LEGEND

- 1 FOUND CORNER
- 1 SET CORNER
- PROPERTY BOUNDARY MARKED AND POSTED

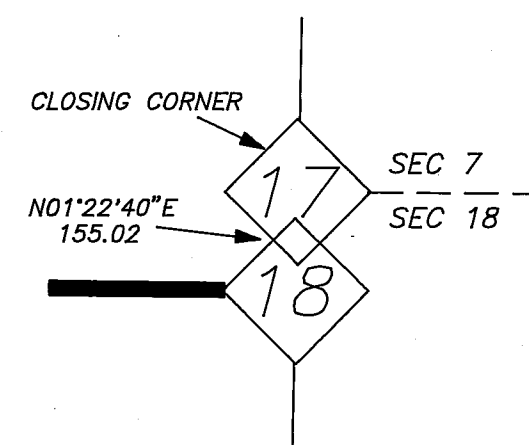

RECORD OF SURVEY

LOCATED IN SECTIONS 11 & 13 T24N R13E AND SECTION 17 T24N R14E MDM, COUNTY OF PLUMAS, STATE OF CALIFORNIA, FOR THE PLUMAS NATIONAL FOREST. P.O. BOX 11500 QUINCY, CA. 95971.

SURVEY CREW
L.GROSS
R.KNOETTGEN
B.WILLARD

DRAWN BY S.SASSER

J.SCHMIDT
D.HOBBS
H.STOKES
SHEET: 2 OF 5