



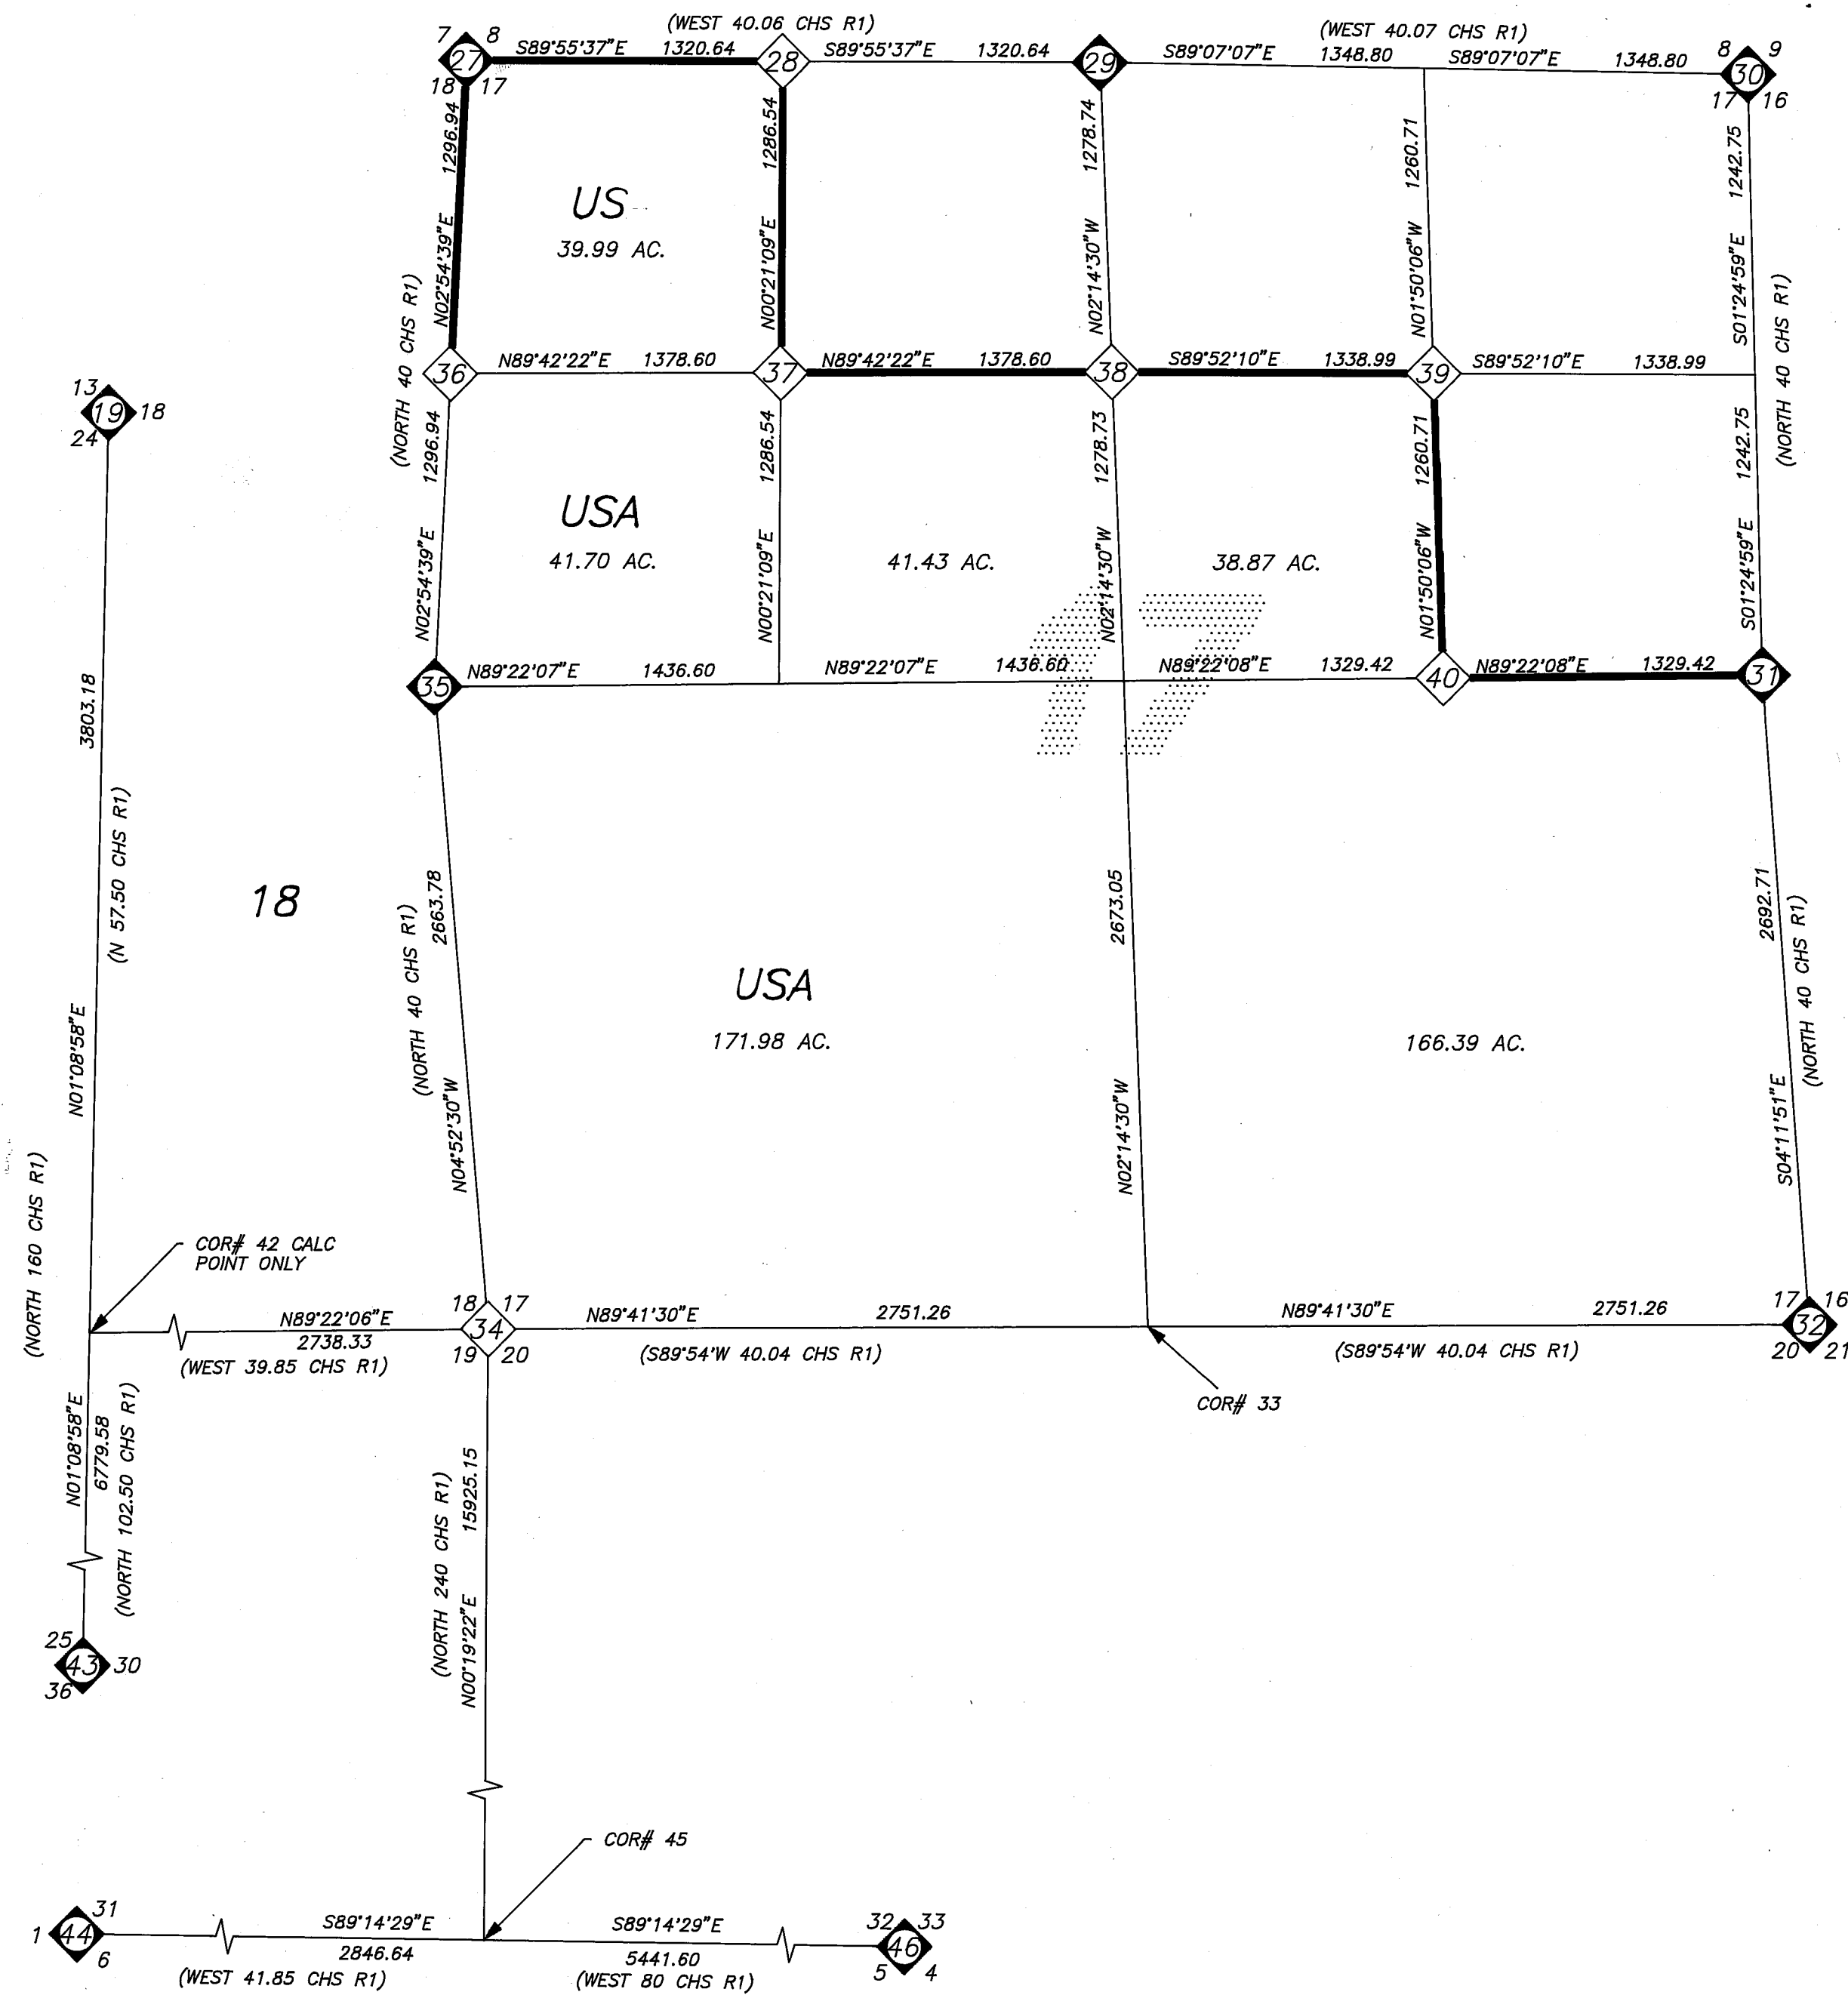

PROJECT LOCATION MAP

NO SCALE

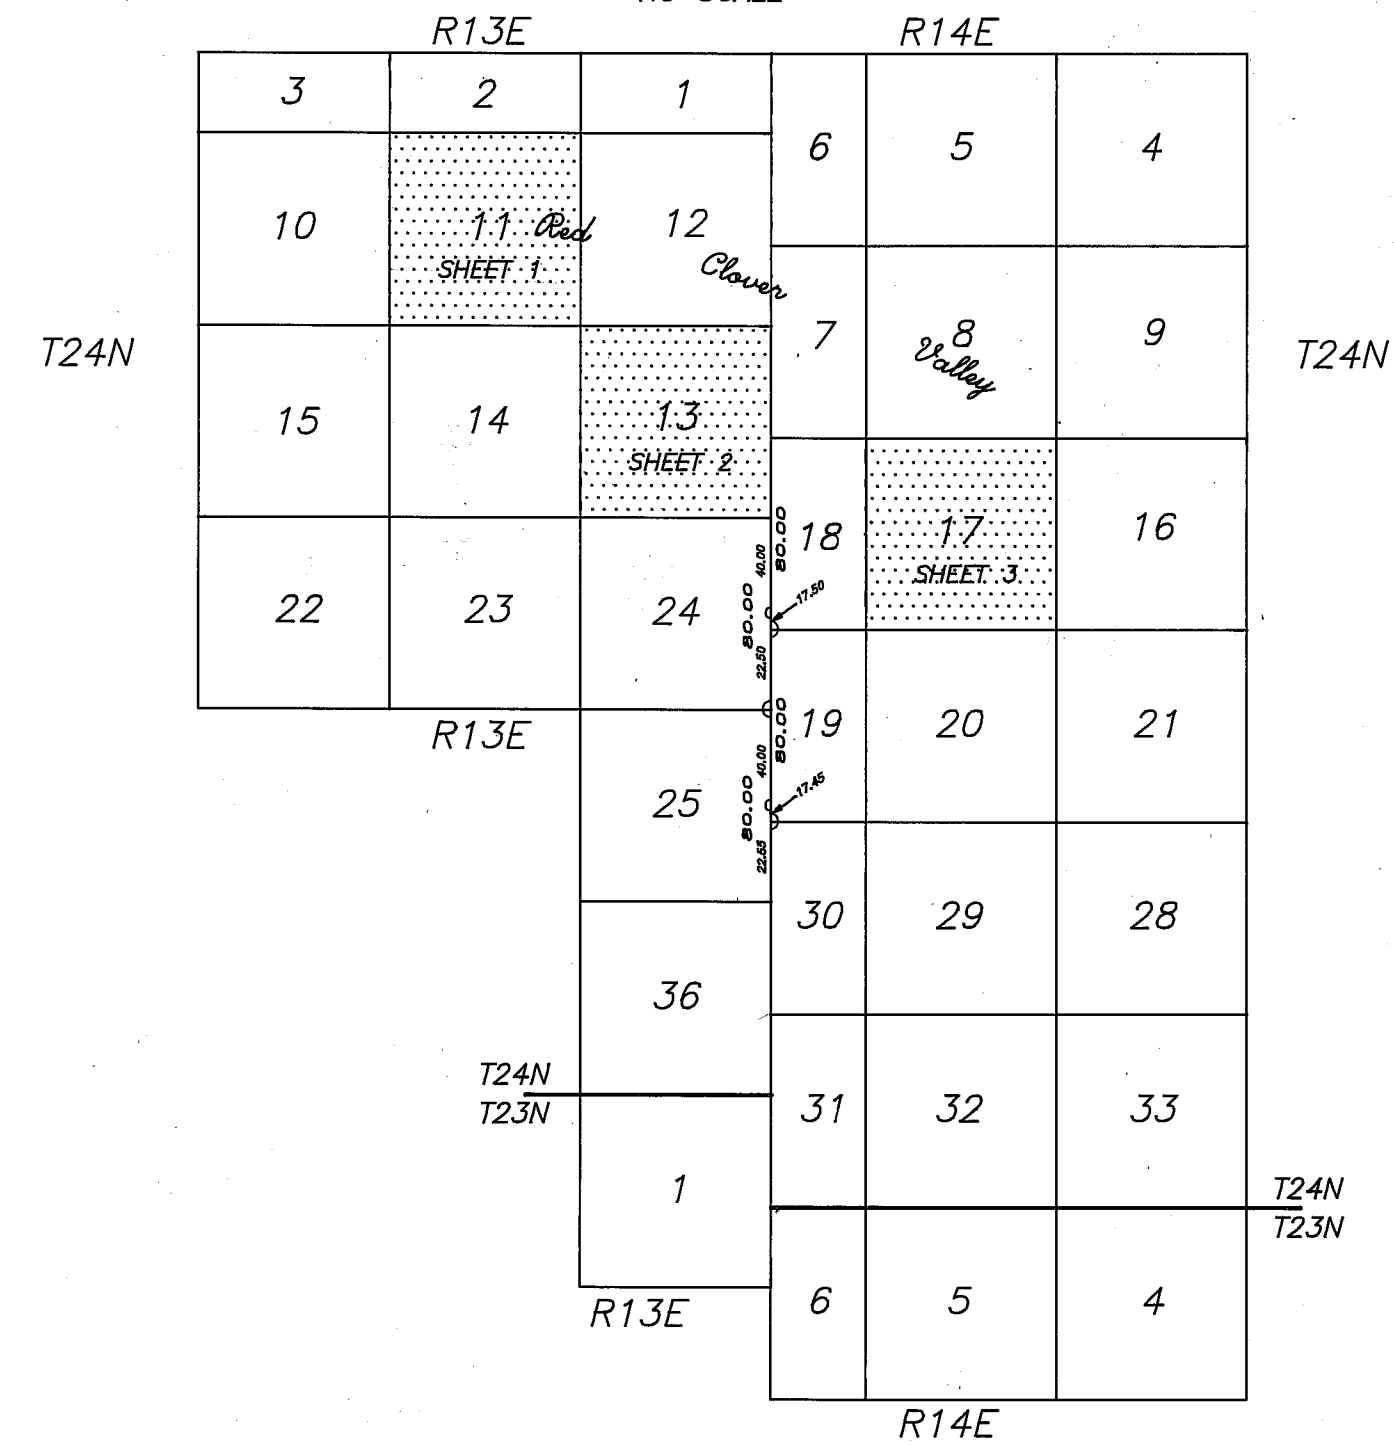

THE BASIS OF BEARING IS AN INVERSE BETWEEN THE NW CORNER AND SW CORNER OF SECTION 22 T24N R14E PER 5RS80, PLUMAS COUNTY RECORDS

- FOUND CORNER
- SET CORNER
- PROPERTY BOUNDARY MARKED AND POSTED

LOCATED IN SECTIONS 11 & 13 T24N R13E AND SECTION 17 T24N R14E MDM, COUNTY OF PLUMAS, STATE OF CALIFORNIA, FOR THE PLUMAS NATIONAL FOREST. P.O. BOX 11500 QUINCY, CA. 95971.

SURVEY CREW
L.GROSS
R.KNOETTGEN
B.WILLARD

J.SCHMIDT
D.HOBBS
H.STOKES

DRAWN BY S.SASSER

SHEET: 3 OF 5