



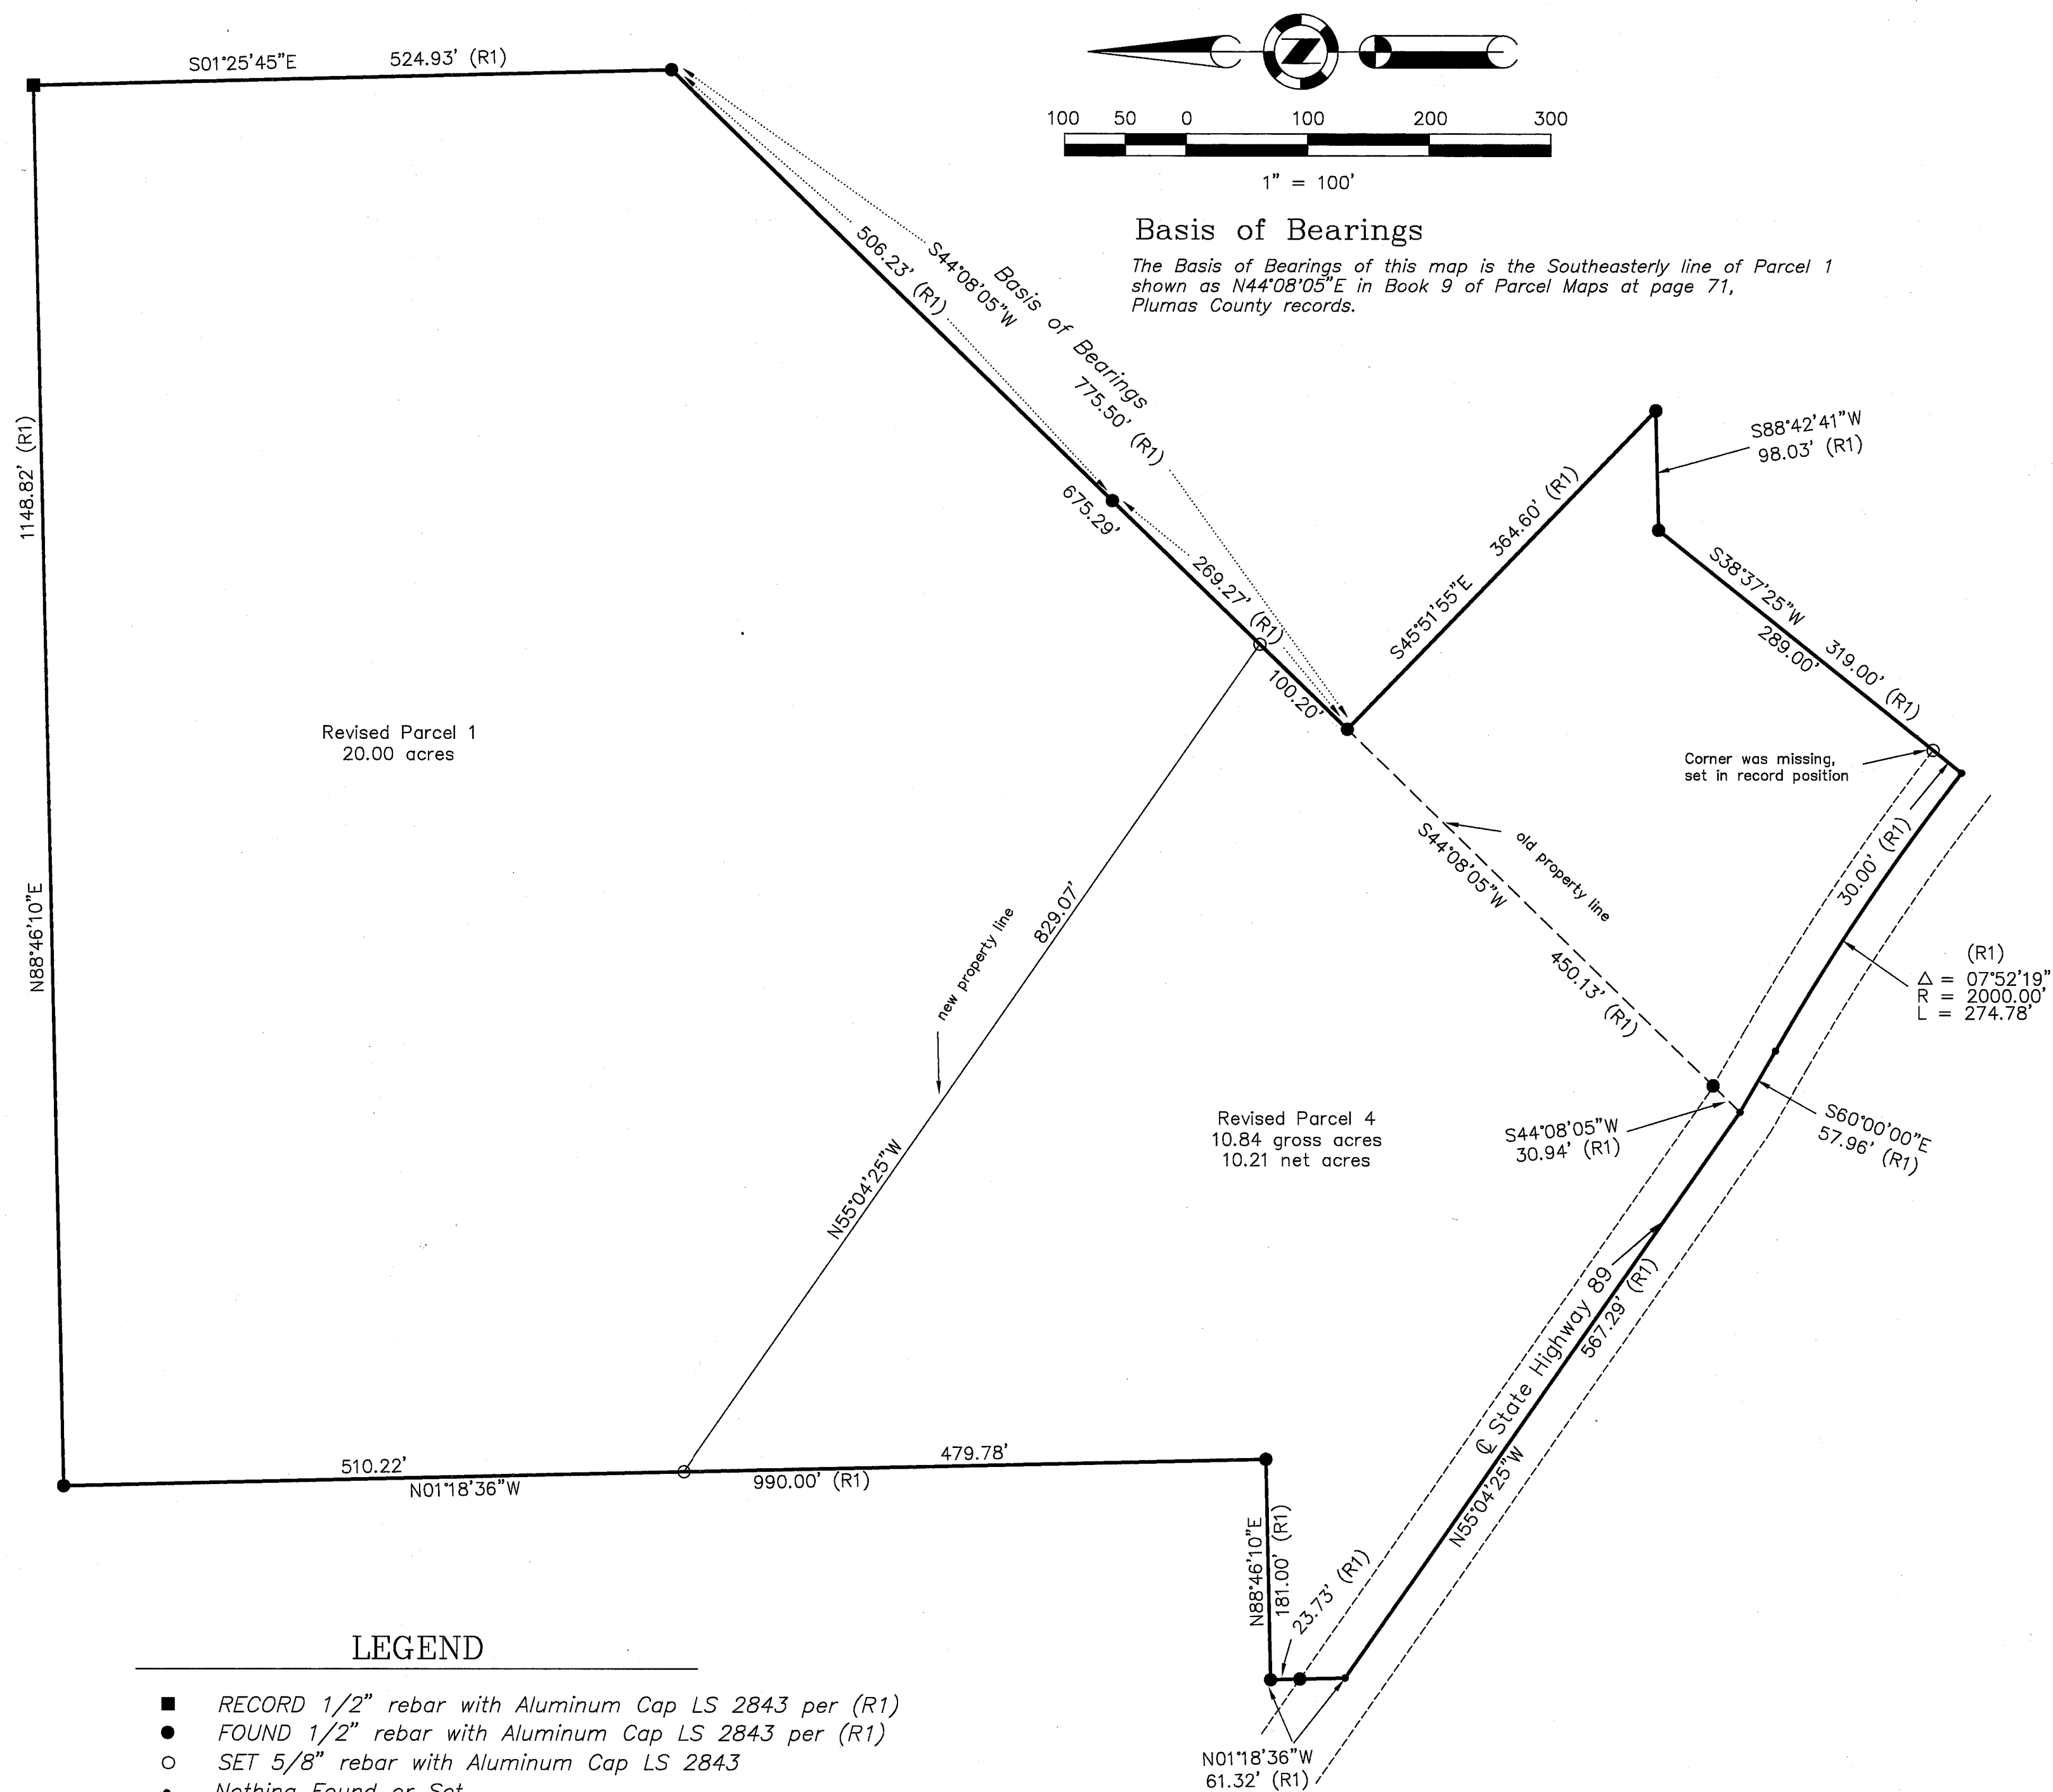

SURVEYOR'S STATEMENT


This map correctly represents a survey made by me or under my direction in conformance with the requirements of the Land Surveyors' Act at the request of James D. Nelson in November, 1996.

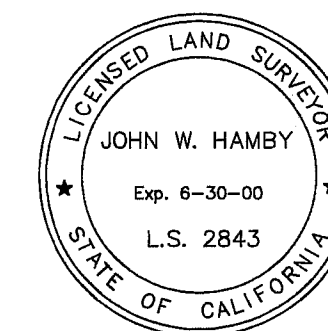

John W. Hamby
John W. Hamby LS 2843

COUNTY SURVEYOR'S STATEMENT

This map has been examined in accordance with Section 8766 of the Land Surveyors' Act this 4TH day of February, 1997.

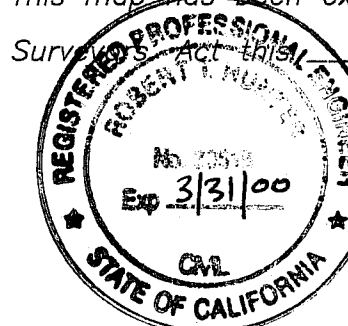

R. Tom Hunter
R. Tom Hunter RCE 30515
PLUMAS COUNTY SURVEYOR
License Expiration Date 3/31/00

RECORDER'S STATEMENT

Filed this 6TH day of February, 1997 at 9:25 A.m. in Book 10 of Record of Surveys, at page 146, at the request of the County Surveyor.

Fee \$800
File No. 723

Judith Wells
County Recorder
by *Nail Pank*
Deputy

RECORD OF SURVEY
for
James D. Nelson

Being a portion of the SE 1/4 of Section 32,
T. 22 N., R. 13 E., M.D.M.
Plumas County, California
Scale 1"=100' October, 1996

Hamby Surveying Inc.
P.O. Box 1209
Portola, CA 96122
(916) 832-5571